

03-DEC-2009 09:40
 p:\b\p\c\elect\sb\4517\trg\fig\signing\cadd\pmp\b-4517.sgn.pmp.sheet.dgn
 At 12/24/09
 Walter Johnson

T.I.P.: B-4517

CONTRACT: C202378

**STATE OF NORTH CAROLINA
 DEPARTMENT OF TRANSPORTATION**

**PAVEMENT MARKING PLAN
 GASTON COUNTY**

**LOCATION: BRIDGE NO. 49 OVER CROWDERS CREEK
 ON SR 1103**

TIP NO. B-4517	SHEET NO. PMP-1
APPROVED: <i>[Signature]</i>	
DATE: 12/3/09	
SEAL	
	

ROADWAY STANDARD DRAWING

THE FOLLOWING ROADWAY STANDARDS AS APPEAR IN "ROADWAY STANDARD DRAWINGS" - PROJECT SERVICES UNIT - N.C. DEPARTMENT OF TRANSPORTATION - RALEIGH, N.C., DATED JULY 2006 ARE APPLICABLE TO THIS PROJECT AND BY REFERENCE HEREBY ARE CONSIDERED A PART OF THESE PLANS:

STD. NO.	TITLE
1205.01	PAVEMENT MARKINGS - LINE TYPES AND OFFSETS
1205.02	PAVEMENT MARKINGS - 2 LANE AND MULTILANE ROADWAYS
1205.12	PAVEMENT MARKINGS - BRIDGES
1261.01	GUARDRAIL AND BARRIER DELINEATOR SPACING
1261.02	GUARDRAIL AND BARRIER DELINEATOR TYPES
1262.01	GUARDRAIL END DELINEATION

GENERAL NOTES

THE FOLLOWING GENERAL NOTES APPLY AT ALL TIMES FOR THE DURATION OF THE CONSTRUCTION PROJECT, EXCEPT WHEN OTHERWISE NOTED IN THE PLAN, OR DIRECTED BY THE ENGINEER.

- A) INSTALL PAVEMENT MARKINGS AND PAVEMENT MARKERS ON THE FINAL SURFACE AS FOLLOWS:

ROAD NAME	MARKING	MARKER
SR 1103 OVER CROWDERS CREEK	PAINT	

- B) PLACE TWO APPLICATIONS OF PAINT PAVEMENT MARKINGS ON THE FINAL WEARING SURFACE. PLACE THE SECOND APPLICATION OF PAINT UPON SUFFICIENT DRYING TIME OF THE FIRST.
- C) TIE PROPOSED PAVEMENT MARKING LINES TO EXISTING PAVEMENT MARKING LINES.
- D) REMOVE/REPLACE ANY CONFLICTING/DAMAGED PAVEMENT MARKINGS AND MARKERS.
- E) PASSING ZONES WILL BE DETERMINED IN THE FIELD AND MUST BE APPROVED BY THE ENGINEER.
- F) REMOVE ALL RESIDUE AND SURFACE LAITANCE BY ACCEPTABLE METHODS ON THE BRIDGE DECK(S) PRIOR TO PLACING (PAVEMENT MARKING MATERIAL HERE) PAVEMENT MARKING.

INDEX

SHEET NO.	DESCRIPTION
PMP-1	PAVEMENT MARKING PLAN TITLE SHEET
PMP-2	PAVEMENT MARKING SCHEDULE

PLAN PREPARED BY: N.C.D.O.T. SIGNING AND DELINEATION UNIT

AYMAN I. ALQUDWAH, P.E. SIGNING & DELINEATION REGIONAL ENGINEER


WALTER JOHNSON SIGNING & DELINEATION PROJECT DESIGN ENGINEER/TECHNICIAN



TIP NO. B-4517	SHEET NO. PMP-2
APPROVED: <i>[Signature]</i>	
DATE: 12/3/09	
SEAL	

B-4517 FINAL PAVEMENT MARKING SCHEDULE

SYMBOL	DESCRIPTION	PAY ITEM	QUANTITY	TOTAL
	FINAL PAVEMENT MARKINGS PAINT(4")			
PA	WHITE EDGELINE	3528 LF		
PI	YELLOW DOUBLE CENTER	3528 LF		
		TOTAL	7056 LF	

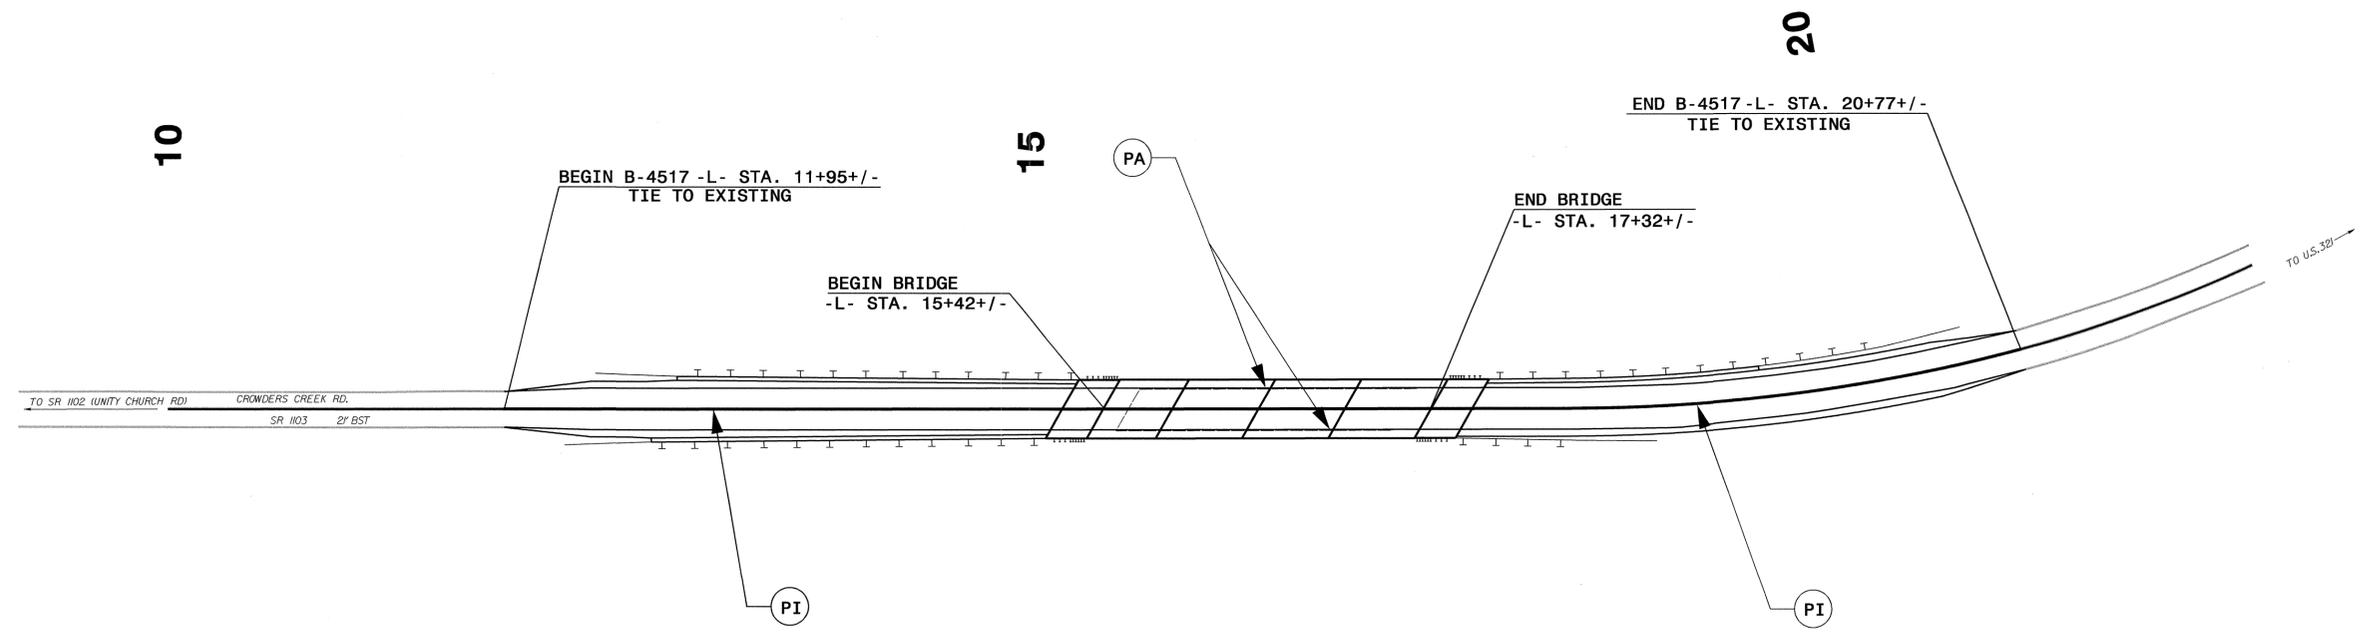

**FINAL PAVEMENT MARKING SCHEDULE
AND PAVEMENT MARKING DETAIL**

03-DEC-2009 09:40
 p:\tupper\projects\b-4517\trg\aff\cadd\pmp\b-4517.sgn_pmp_sheet.dgn
 AT 1E247518
 Walter-Johnson