




TIP NO.	SHEET NO.
B-4238	PMP-2
APPROVED: <i>[Signature]</i>	
DATE: 1/5/10	
SEAL	



SYMBOL AND PAVEMENT MARKING LEGEND	
(QA)	LEFT TURN ARROW
(PA)	WHITE EDGE LINE (4")
(PD)	2 FT. WHITE MINISKIP (4")
(PE)	WHITE SOLID LANE LINE (4")
(PI)	YELLOW DOUBLE CENTER (4")

SEE 2006 NCDOT ROADWAY STANDARD DRAWING 1205.01, 1205.02, 1205.04, 1205.05 AND 1250.01 FOR PAVEMENT MARKING, MARKERS, SYMBOLS AND CHARACTER LOCATIONS.

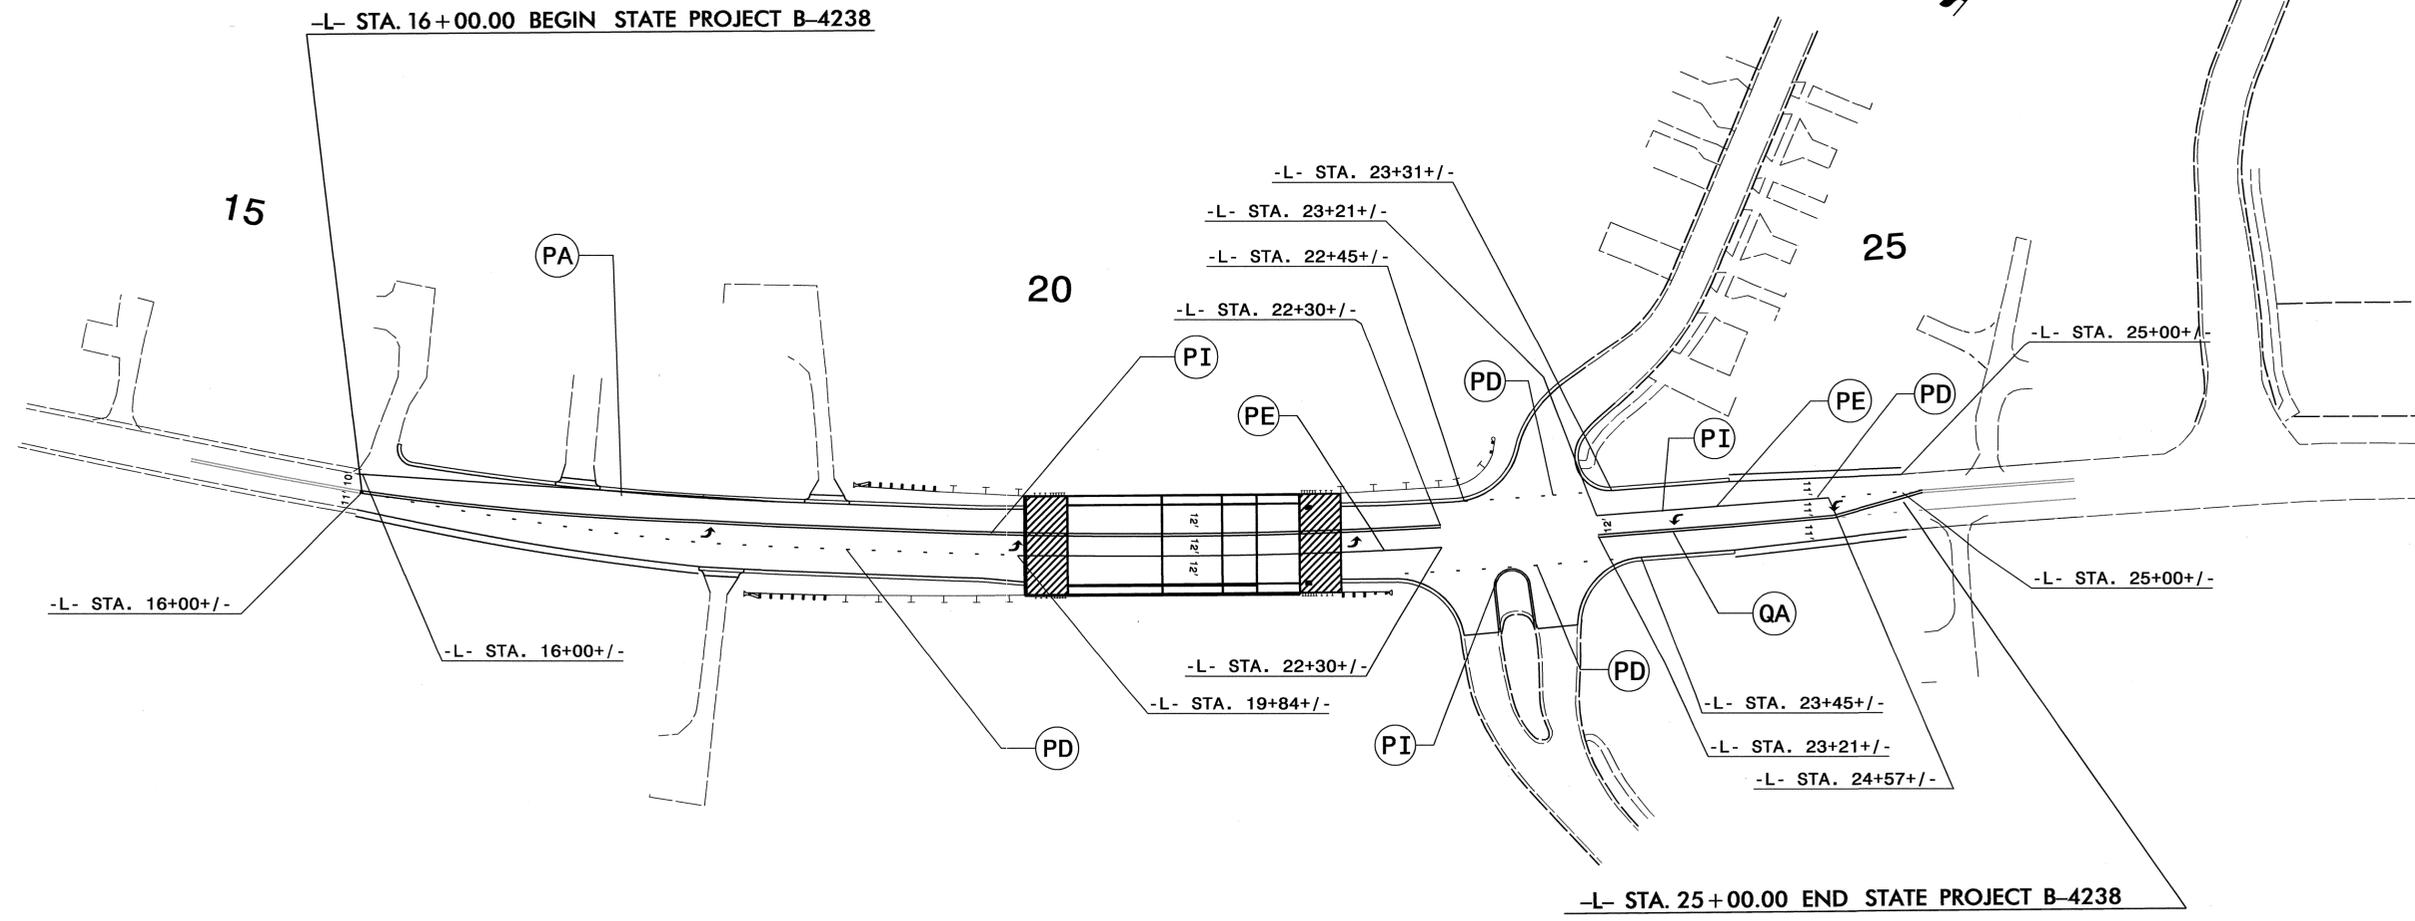

Pavement Marking Schedule TIP Project # B-4238			
SYMBOL	DESCRIPTION	PAY ITEM QUANTITY	TOTAL
FINAL PAVEMENT MARKINGS			
	PAINT (4")		
PA	WHITE EDGELINE (2X)	890 LF	
PD	2 FT. - 13 FT./SP WHITE MINISKIP (2X)	172 LF	
PE	WHITE SOLID LANE LINE (2X)	764 LF	
PI	YELLOW DOUBLE CENTER (2X)	3236 LF	
	TOTAL	5062 LF	
PAINTMARKING SYMBOLS			
QA	LEFT TURN ARROW (2X)	12 EA	
	TOTAL	12 EA	
MARKERS			
PERMANENT RAISED PAVEMENT MARKERS			
MA	YELLOW & YELLOW	11 EA	
	TOTAL	11 EA	

NOTE: FOR EACH PAINT PAVEMENT MARKING ITEM, 1X IMPLIES A SINGLE APPLICATION, 2X IMPLIES TWO APPLICATIONS, AND 3X IMPLIES THREE APPLICATIONS.

**PAVEMENT MARKING DETAIL**

05-JAN-2010 14:26 P:\IPR\PROJECTS\B-4238\TrafficControl\TCP\MP\B-4238-TC\_PMP\_02.dgn