

TIP NO. B-4610	SHEET NO. PMP-1
APPROVED: _____	
DATE: _____	
SEAL	

**STATE OF NORTH CAROLINA
DEPARTMENT OF TRANSPORTATION**

**PAVEMENT MARKING PLAN
RANDOLPH COUNTY**

LOCATION: BRIDGE NO. 73 OVER LAKE LUCAS ON SR 1518

T.I.P.: B-4610

CONTRACT: 202553

ROADWAY STANDARD DRAWING

THE FOLLOWING ROADWAY STANDARDS AS APPEAR IN "ROADWAY STANDARD DRAWINGS" - PROJECT SERVICES UNIT - N.C. DEPARTMENT OF TRANSPORTATION - RALEIGH, N.C., DATED JULY 2006 ARE APPLICABLE TO THIS PROJECT AND BY REFERENCE HEREBY ARE CONSIDERED A PART OF THESE PLANS:

STD. NO.	TITLE
1205.01	PAVEMENT MARKINGS - LINE TYPES AND OFFSETS
1205.02	PAVEMENT MARKINGS - 2 LANE AND MULTILANE ROADWAYS
1205.12	PAVEMENT MARKINGS - BRIDGES
1250.01	PAVEMENT MARKER SPACING
1251.01	RAISED PAVEMENT MARKERS - TEMPORARY AND PERMANENT
1261.01	GUARDRAIL AND BARRIER DELINEATOR SPACING
1261.02	GUARDRAIL AND BARRIER DELINEATOR TYPES
1262.01	GUARDRAIL END DELINEATION

GENERAL NOTES

THE FOLLOWING GENERAL NOTES APPLY AT ALL TIMES FOR THE DURATION OF THE CONSTRUCTION PROJECT, EXCEPT WHEN OTHERWISE NOTED IN THE PLAN, OR DIRECTED BY THE ENGINEER.

- A) INSTALL PAVEMENT MARKINGS AND PAVEMENT MARKERS ON THE FINAL SURFACE AS FOLLOWS:

ROAD NAME	MARKING	MARKER
SR 1518 LAKE LUCAS RD	PAINT	YELLOW AND YELLOW

- B) TIE PROPOSED PAVEMENT MARKING LINES TO EXISTING PAVEMENT MARKING LINES.
 C) REMOVE/REPLACE ANY CONFLICTING/DAMAGED PAVEMENT MARKINGS AND MARKERS.
 D) PASSING ZONES WILL BE DETERMINED IN THE FIELD AND MUST BE APPROVED BY THE ENGINEER.
 E) PLACE TWO APPLICATIONS OF PAINT PAVEMENT MARKINGS ON THE FINAL WEARING SURFACE. PLACE THE SECOND APPLICATION OF PAINT UPON SUFFICIENT DRYING TIME OF THE FIRST.

INDEX



SHEET NO.	DESCRIPTION
PMP-1	PAVEMENT MARKING PLAN TITLE SHEET
PMP-2	PAVEMENT MARKING SCHEDULE AND DETAIL

PLAN PREPARED BY: N.C.D.O.T. SIGNING AND DELINEATION UNIT

RON KING, PE STATE SIGNING & DELINEATION ENGINEER
SAMUEL D. COLEMAN SIGNING & DELINEATION PROJECT DESIGN ENGINEER

04-MAR-2010 11:04 P:\TIP\Projects\B-4610\Signing\CADD\PMF\B-4610-Sgn_PMP_Plan_Sheet.dgn
 P:\TIP\Projects\B-4610\Signing\CADD\PMF\B-4610-Sgn_PMP_Plan_Sheet.dgn
 scoleman AT TEC22860

TIP NO. B-4610	SHEET NO. PMP-2
APPROVED: _____	
DATE: _____	
SEAL	

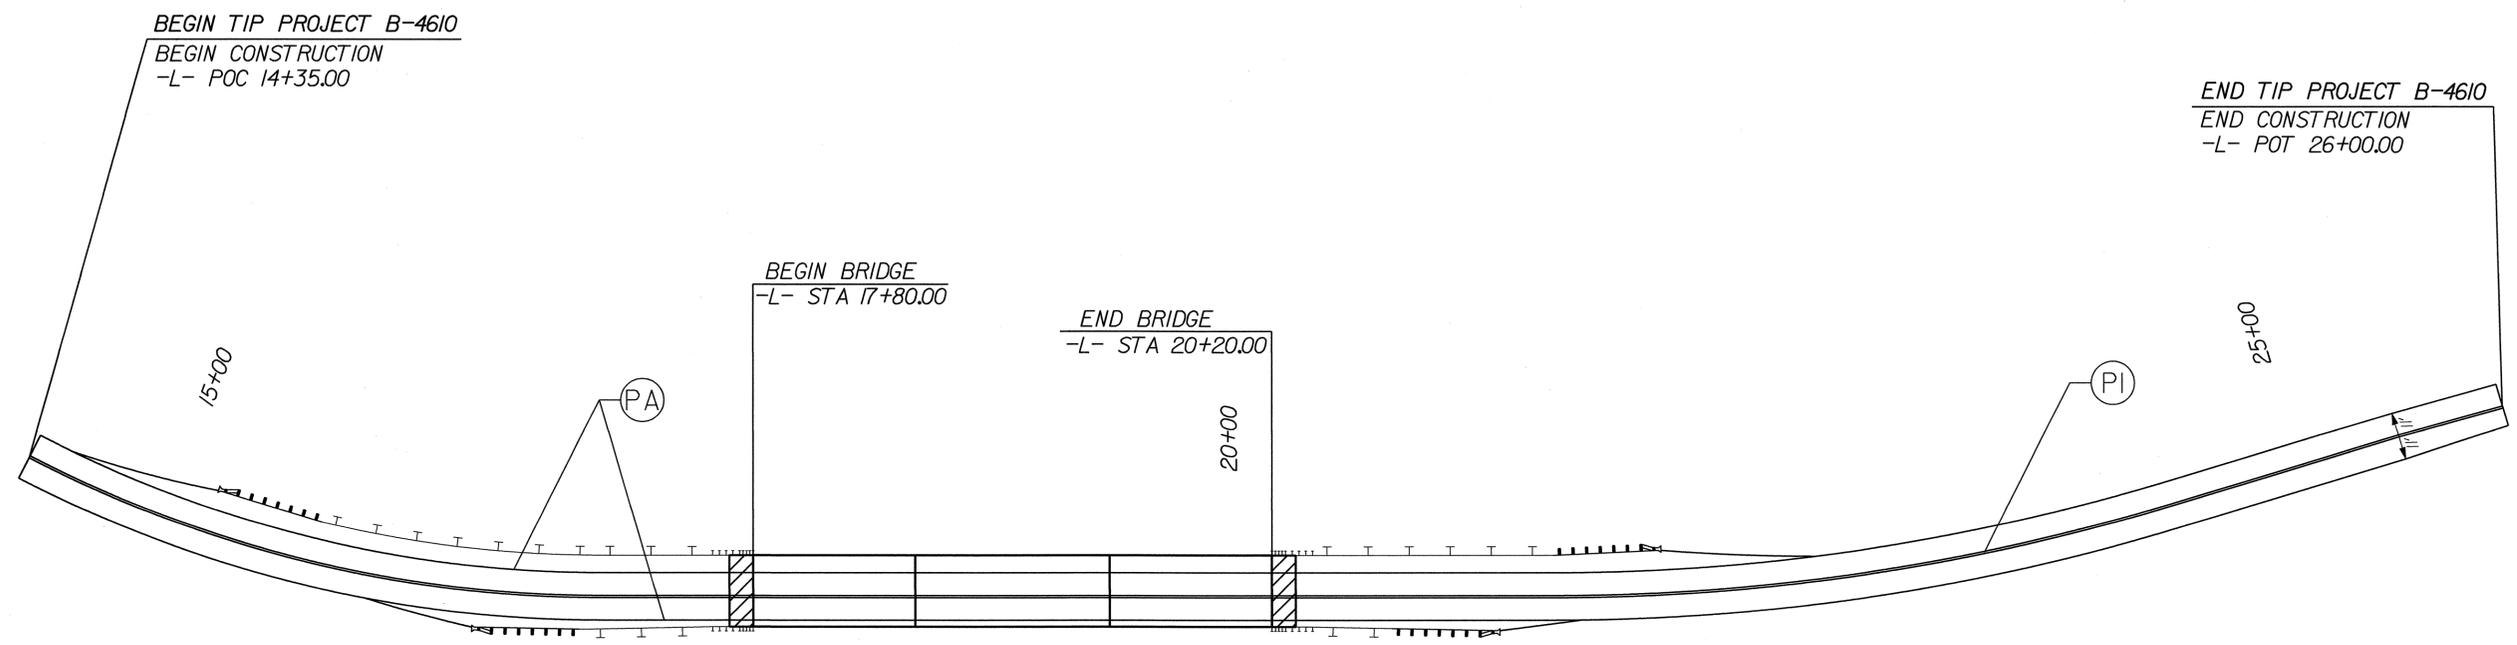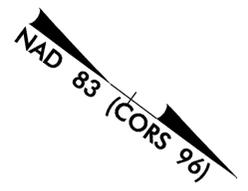

Pavement Marking Schedule
TIP Project # B-4610
FINAL
PAVEMENT MARKINGS

SYMBOL	DESCRIPTION	PAY ITEM QUANTITY	TOTAL
PA	WHITE EDGELINE (2X)	PAINT(4") 4660 LF	
PI	YELLOW DOUBLE CENTER (2X)	4660 LF	
		TOTAL	9320 LF
MARKERS PERMANENT RAISED PAVEMENT MARKERS			
MA	YELLOW & YELLOW	17 EA	
		TOTAL	17 EA

NOTE: FOR EACH PAINT PAVEMENT MARKING ITEM, 1X IMPLIES A SINGLE APPLICATION, 2X IMPLIES TWO APPLICATIONS, AND 3X IMPLIES THREE APPLICATIONS.

PAVEMENT MARKING DETAIL

04-MAR-2010 10:52
 P:\TIP-projects\B-4610\Tran\Signing\CADD\PM\B-4610_Sgn_PMP_Plan_Sheet.dgn
 scoleman AT TEC221650