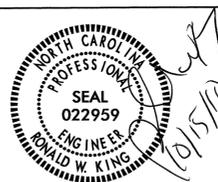


TIP NO. EB-4978	SHEET NO. PMP-1
APPROVED: _____	
DATE: _____	
SEAL	
	

**STATE OF NORTH CAROLINA
DEPARTMENT OF TRANSPORTATION**

**PAVEMENT MARKING PLANS
WAKE COUNTY**

LOCATION: ALONG EDWARDS MILL ROAD FROM TRINITY ROAD
TO REEDY CREEK ROAD PEDESTRIAN CULVERT

T.I.P.: EB-4978

CONTRACT: C202632

PAVEMENT MARKING SCHEDULE

SYMBOL	DESCRIPTION
	THERMOPLASTIC (24", 120 MILS)
T3	WHITE CROSSWALK LINE
	PAINT (4")
PB	YELLOW EDGELINE (2X)
	PAINT (12")
P1	WHITE GORELINE (2X)

GENERAL NOTES

THE FOLLOWING GENERAL NOTES APPLY AT ALL TIMES FOR THE DURATION OF THE CONSTRUCTION PROJECT, EXCEPT WHEN OTHERWISE NOTED IN THE PLAN, OR DIRECTED BY THE ENGINEER.

- A) INSTALL PAVEMENT MARKINGS AND PAVEMENT MARKERS ON THE FINAL SURFACE AS FOLLOWS:


ROAD NAME	MARKING	MARKER
EDWARDS MILL RD GREENWAY	PAINT	NONE
- B) REMOVE/REPLACE ANY CONFLICTING/DAMAGED PAVEMENT MARKINGS AND MARKERS.
- C) PLACE TWO APPLICATIONS OF PAINT PAVEMENT MARKINGS ON THE FINAL WEARING SURFACE. PLACE THE SECOND APPLICATION OF PAINT UPON SUFFICIENT DRYING TIME OF THE FIRST.

ROADWAY STANDARD DRAWING

THE FOLLOWING ROADWAY STANDARDS AS APPEAR IN "ROADWAY STANDARD DRAWINGS" - PROJECT SERVICES UNIT - N.C. DEPARTMENT OF TRANSPORTATION - RALEIGH, N.C., DATED JULY 2006 ARE APPLICABLE TO THIS PROJECT AND BY REFERENCE HEREBY ARE CONSIDERED A PART OF THESE PLANS:

STD. NO.	TITLE
1205.07	PAVEMENT MARKINGS, PEDESTRIAN CROSSWALKS

PM DETAIL #2

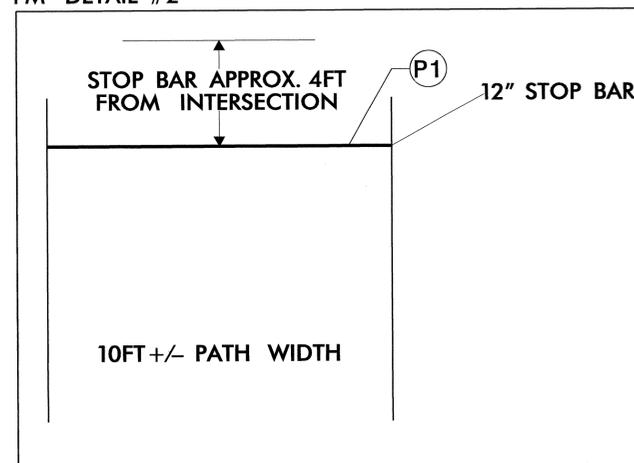

PAVEMENT MARKING NOTES

- Place 4" Solid Yellow Lane line along the center of the concrete section of the bicycle path from PCC STA 26+19.74-G- to PCC STA 28+00.04-G-
- Remove crosswalk lines at the Edwards Mill and Trinity Road intersection and replace with High Visibility Pavement Marking as shown on the plans.
- Place a 12" stop bar at every stop sign location shown along the bicycle path in the Signing Plans. See Detail #2 for placement.

PLAN PREPARED BY: N.C.D.O.T. SIGNING AND DELINEATION UNIT


SUSAN B. KUNZ
SIGNING & DELINEATION REGIONAL ENGINEER

SAMUEL COLEMAN
SIGNING & DELINEATION DESIGN ENGINEER


INDEX

SHEET NO.	DESCRIPTION
PMP-1	PAVEMENT MARKING PLAN TITLE AND SCHEDULE SHEET
PMP-2	PAVEMENT MARKING DETAIL

TIP NO. EB-4978	SHEET NO. PMP-2
APPROVED: _____	
DATE: _____	
SEAL	

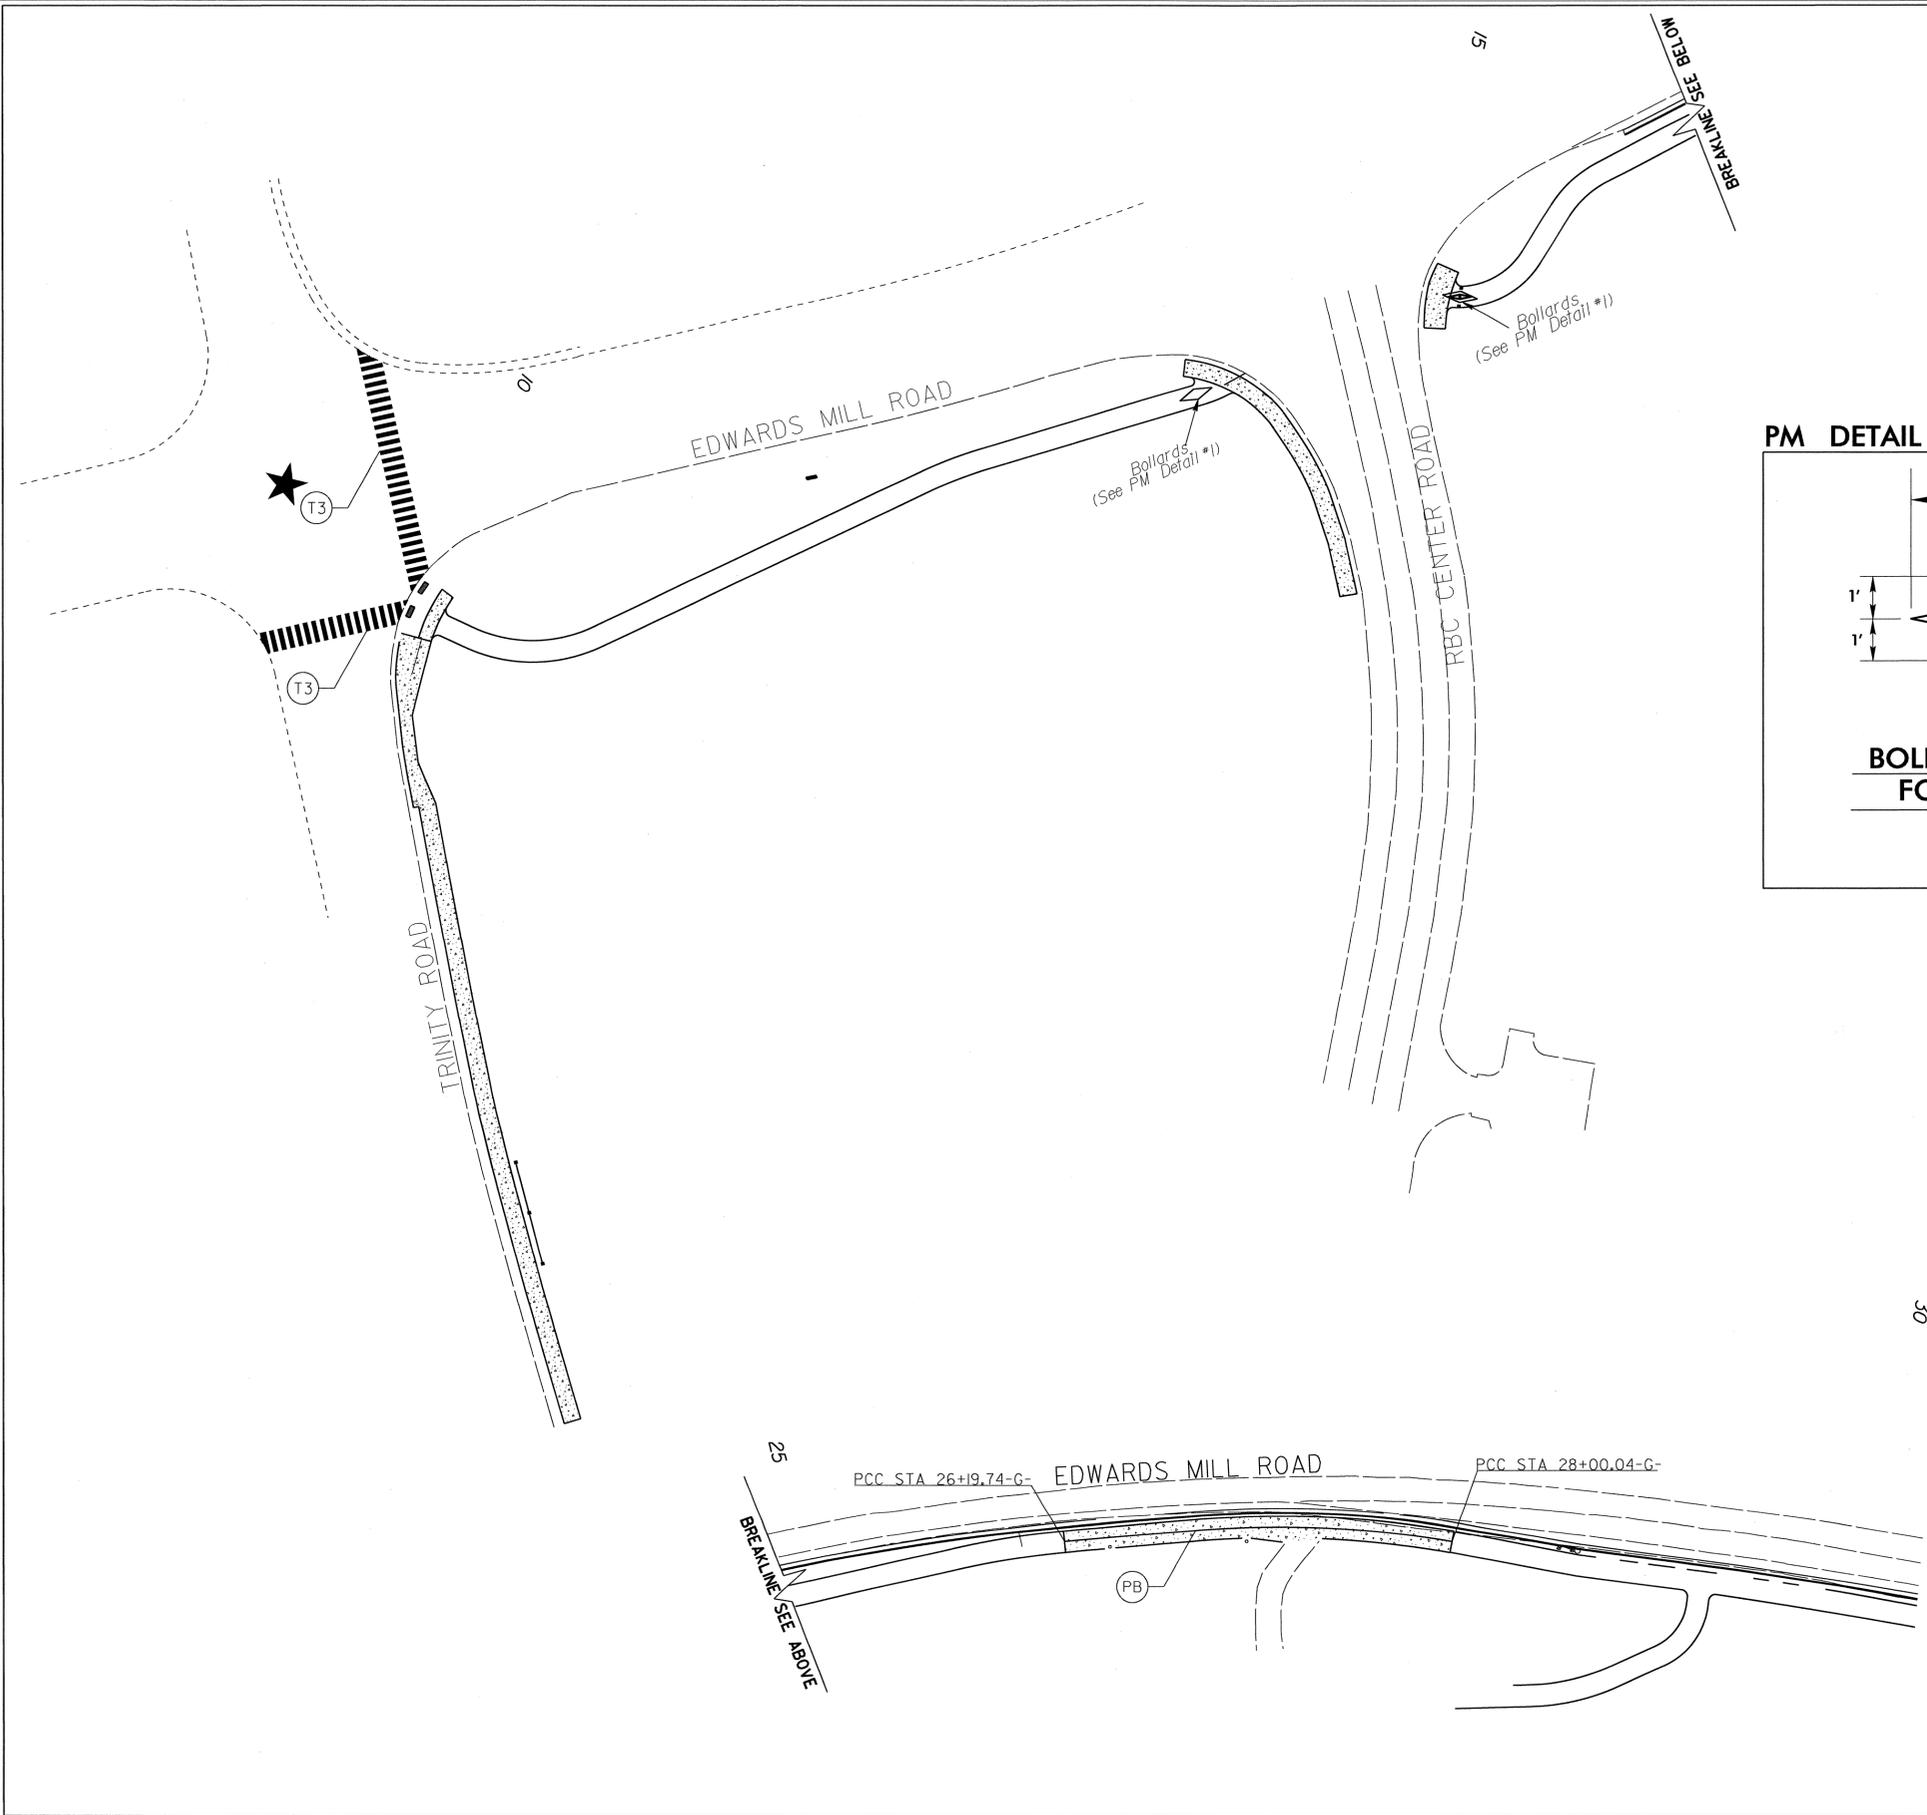

PM DETAIL #1

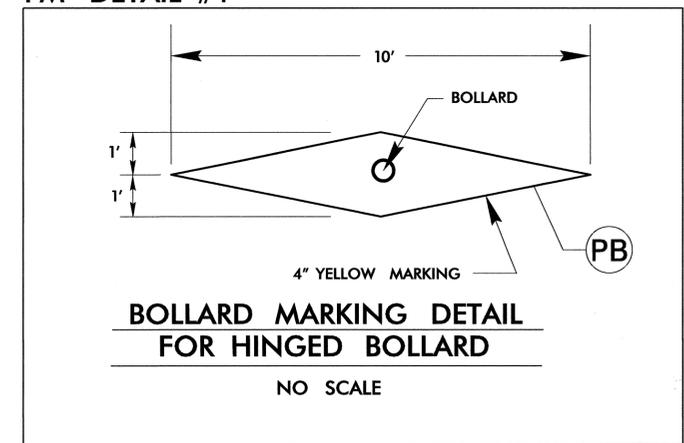

★ SIGNALIZED INTERSECTION

EDWARDS MILL RD GREENWAY
PROPOSED MARKINGS

14-OCT-2010 17:08
 C:\TIP\Projects\EB-4978\Traffic\Signing\CADD\Signing Layout Plans\EB-4978_Sgn_SGN_PMP1.dgn
 Scaleman AT 11/24/10