

09/08/09

TIP PROJECT: B-4499




T.I.P. NO.	SHEET NO.
B-4499	UO-1

STATE OF NORTH CAROLINA
DIVISION OF HIGHWAYS


**UTILITIES BY OTHERS PLANS
DAVIDSON COUNTY**

**LOCATION: BRIDGE NO. 158 OVER US 29 /70 /I-85 BUSINESS
ON SR 1792 (MARTIN LUTHER KING, JR. DRIVE)**

TYPE OF WORK: UTILITIES BY OTHERS

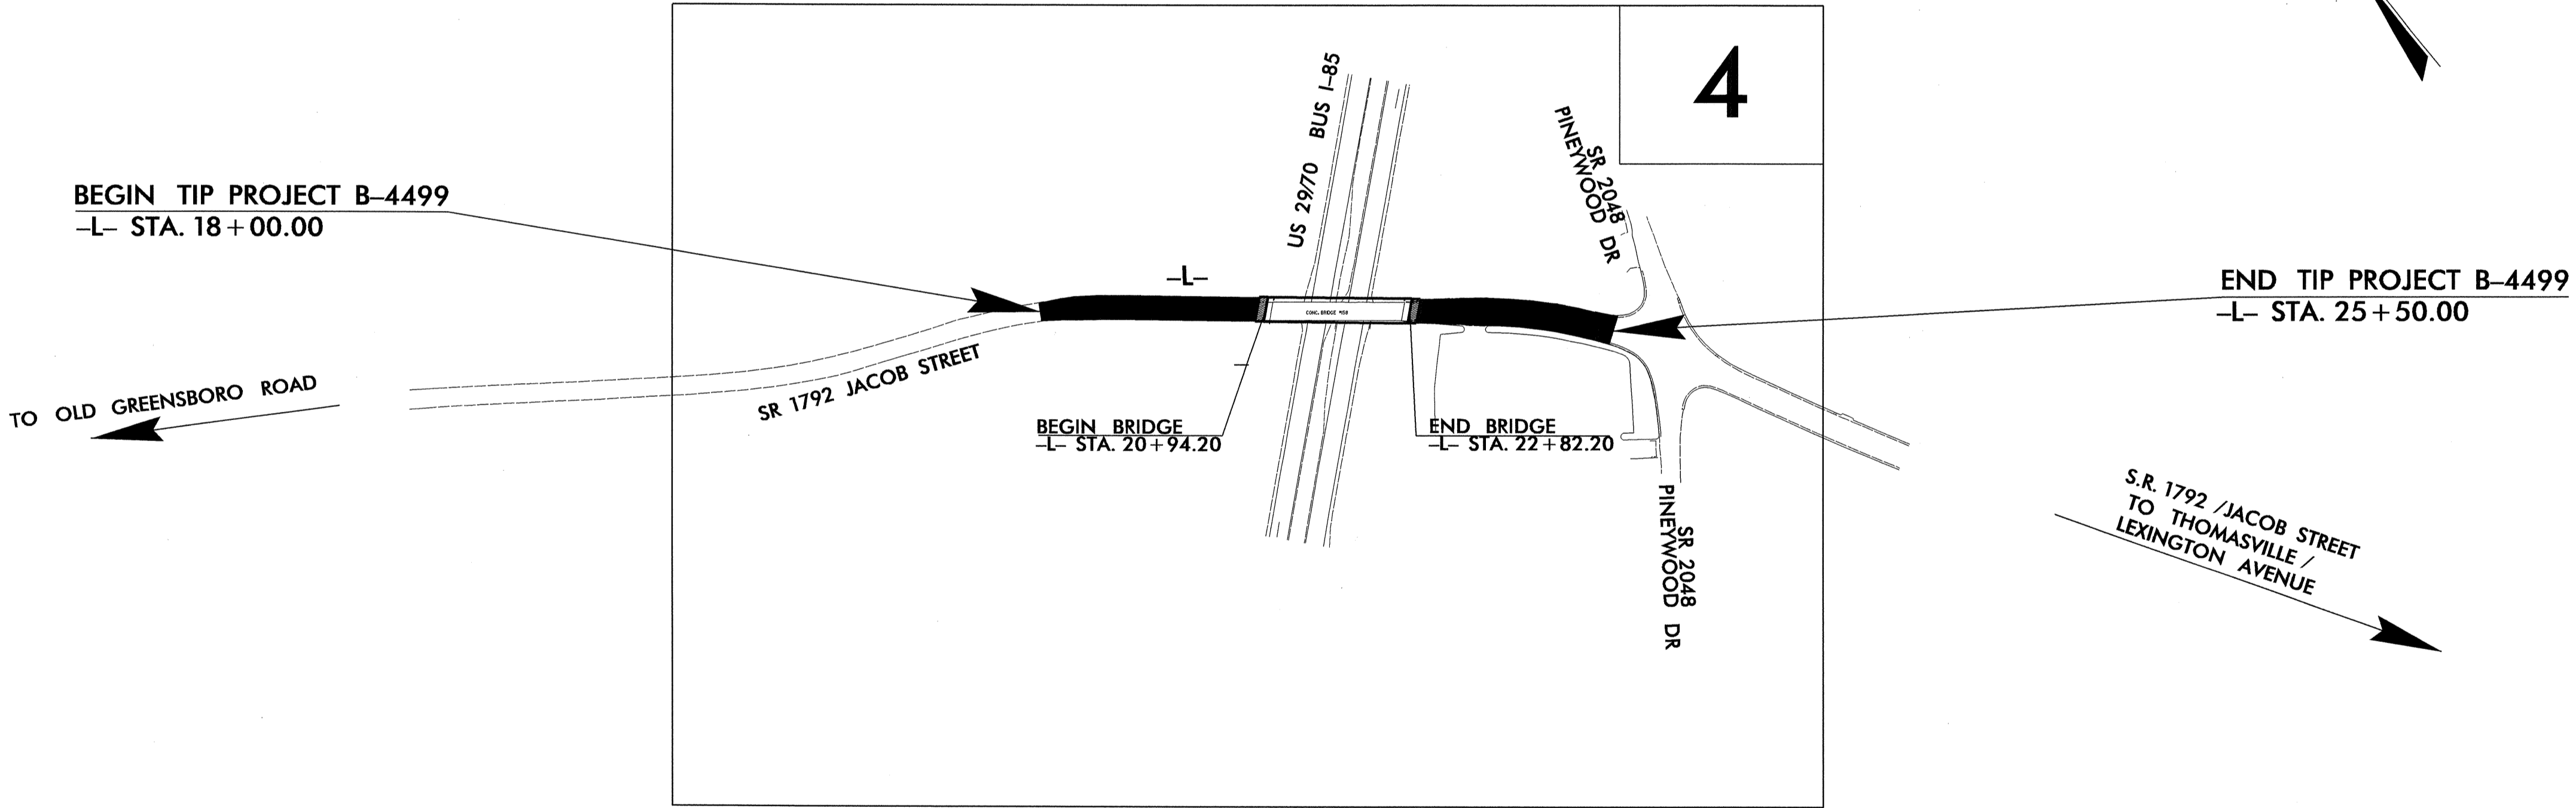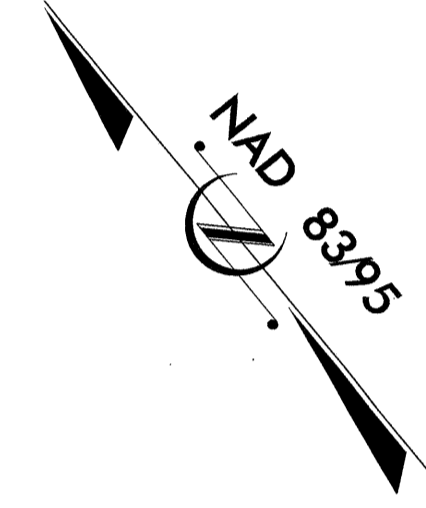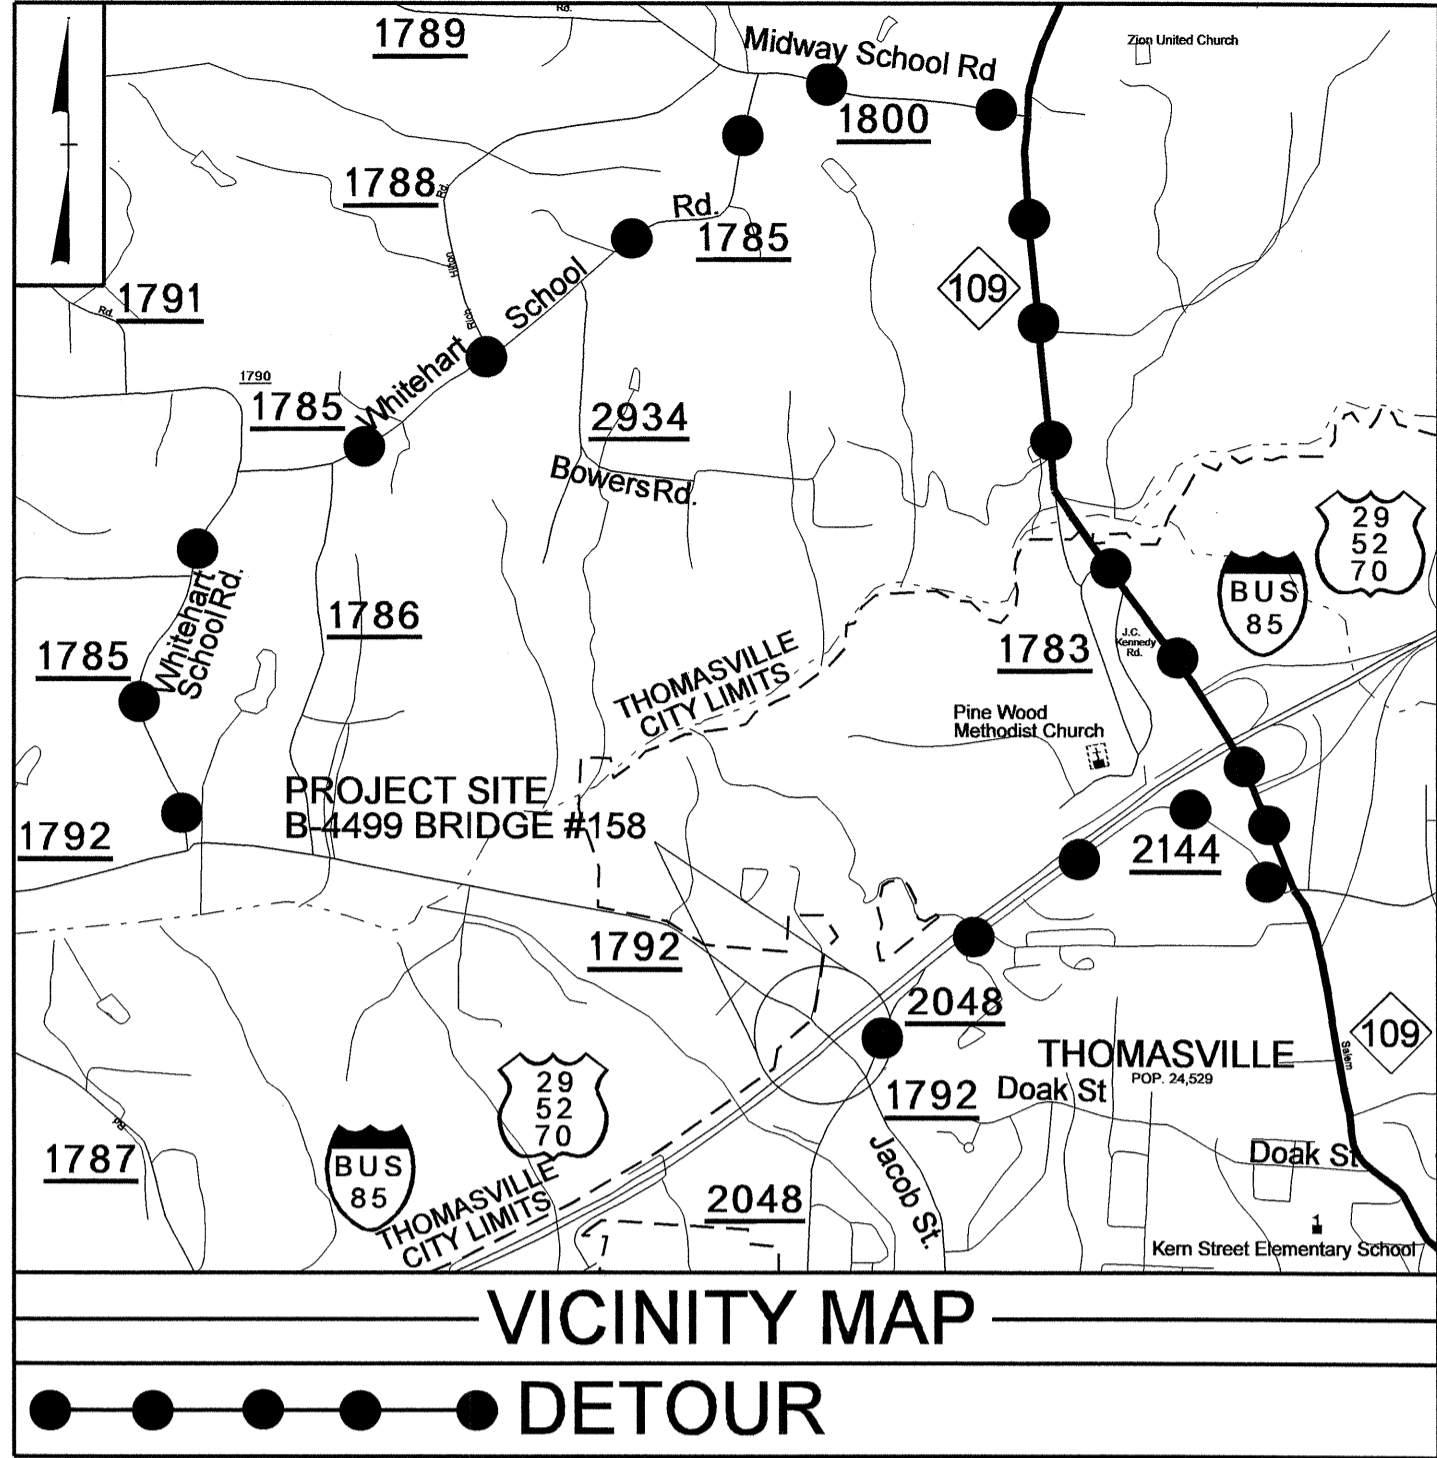

19-APR-2011 14:35
R:\Utilities\RGY_UJ\Proj\B4499_UTL_UO1.fsh.dgn
\$\$\$\$\$USERNAME\$\$\$\$\$

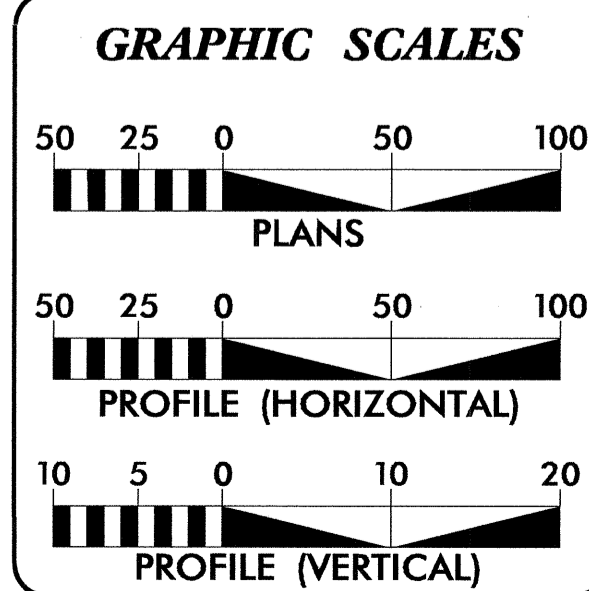

SHEET NO.	DESCRIPTION
UO-1	TITLE SHEET
UO-2	UTILITY BY OTHERS PLAN SHEETS

UTILITY OWNERS ON PROJECT
(1) DUKE ENERGY - POWER (DISTRIBUTION)
(2) NORTH STATE COMMUNICATIONS - TELEPHONE
(3) TIME WARNER - CATV

PREPARED IN THE OFFICE OF:
**DIVISION OF HIGHWAYS
UTILITIES ENGINEERING SECTION**

1591 MAIL SERVICES CENTER
RALEIGH, NC 27699-1591
PHONE (919) 259-4128
FAX (919) 259-4119

Roger Worthington, P.E. UTILITIES SECTION ENGINEER
R. B. WILKINS, P.E. UTILITIES SQUAD LEADER PROJECT ENGINEER
MICHAEL R. BRIGHT UTILITIES PROJECT DESIGNER

