

Sign Number: SP11096
Type: D Ground
Quantity: SEE PLANS

Design By: DME
Project ID: B-4133

Check By:
DIV: 4

STD #: N/A
Date: Feb 02, 2011

N. C. DEPARTMENT OF TRANSPORTATION
DIVISION OF HIGHWAYS
TRAFFIC ENGINEERING BRANCH
SIGNING DEPARTMENT




Sign Width: 3'-6" Background Color: Fluorescent Orange
Height: 3'-0" Legend & Border Color: Black
Total Area: 10.5 Sq.Ft.

Border Type: Recessed Backing Material: 0.080 in. Aluminum
Recess: 0.62" 0.079 in. Composite
Width: 0.88"
Radii: 2.25"

NOTES:

- Legend and border shall be direct applied non-reflective sheeting.
- Background shall be Type VII, VIII, or IX (prismatic) retroreflective sheeting.

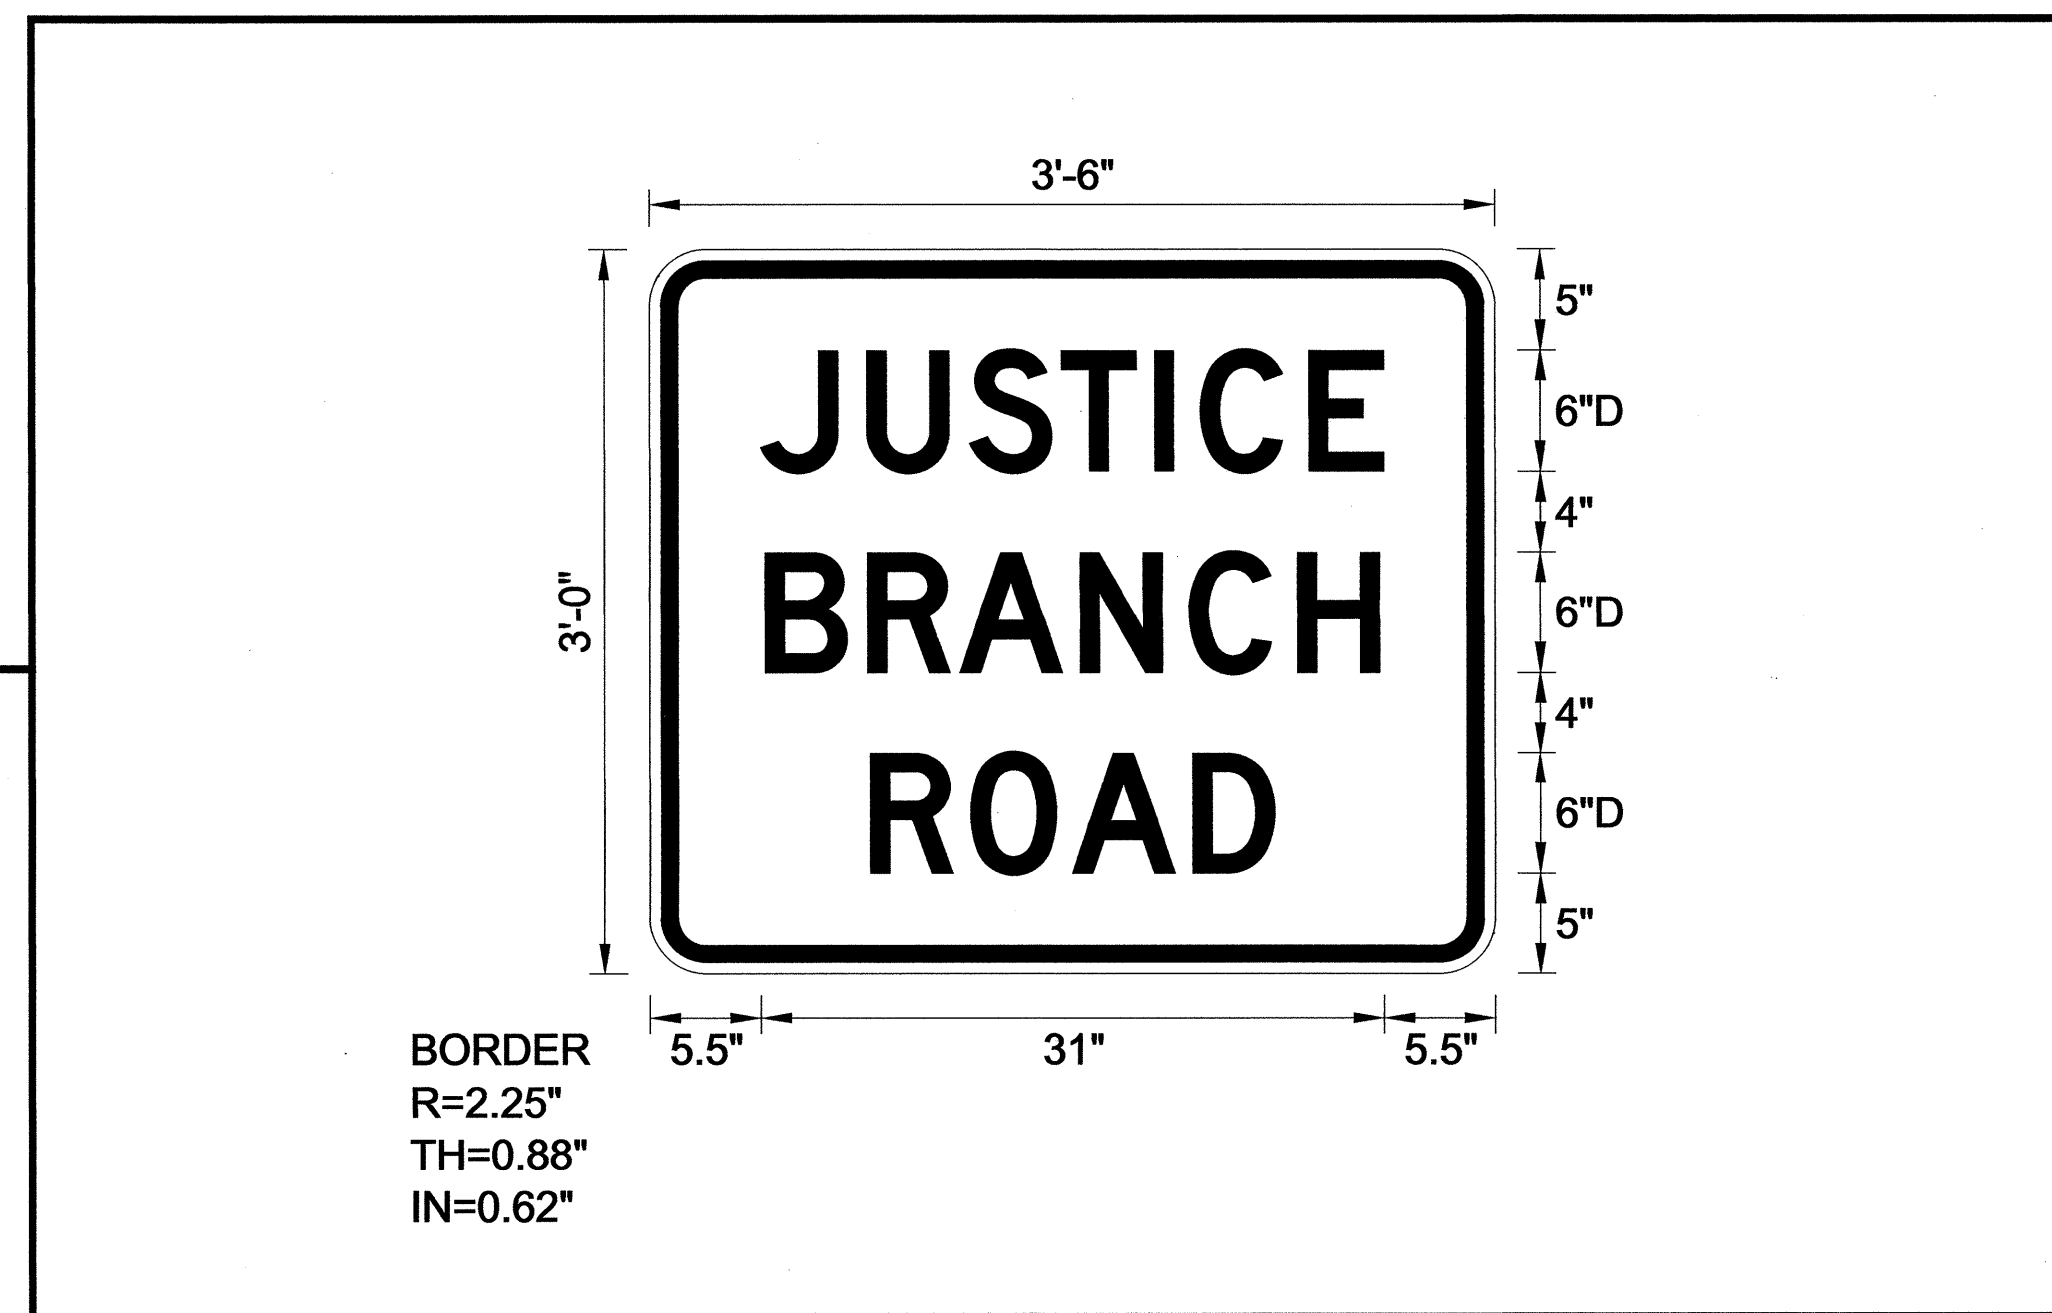

Letter spacings are to start of next letter

																				Series/Size										
																				Text Length										
		J	U	S	T	I	C	E																						D 2000
5.5	5.3	5.1	4.6	4.6	2.3	5.4	3.7	5.5																						31
		B	R	A	N	C	H																							D 2000
5.7	5.1	4.6	6	5.4	5.4	4.1	5.7																							30.5
		R	O	A	D																									D 2000
11	5	5	6	4.1	10.9																									20.1

Spacing Factor is 1 unless specified otherwise

APPROVED:	DATE: 2/3/11	SIGN DESIGN	
SCALE: NONE	DATE: 2/11		REVISIONS
DESIGN BY: DME	DESIGN BY: DME		
REVIEWED BY: AIA			