
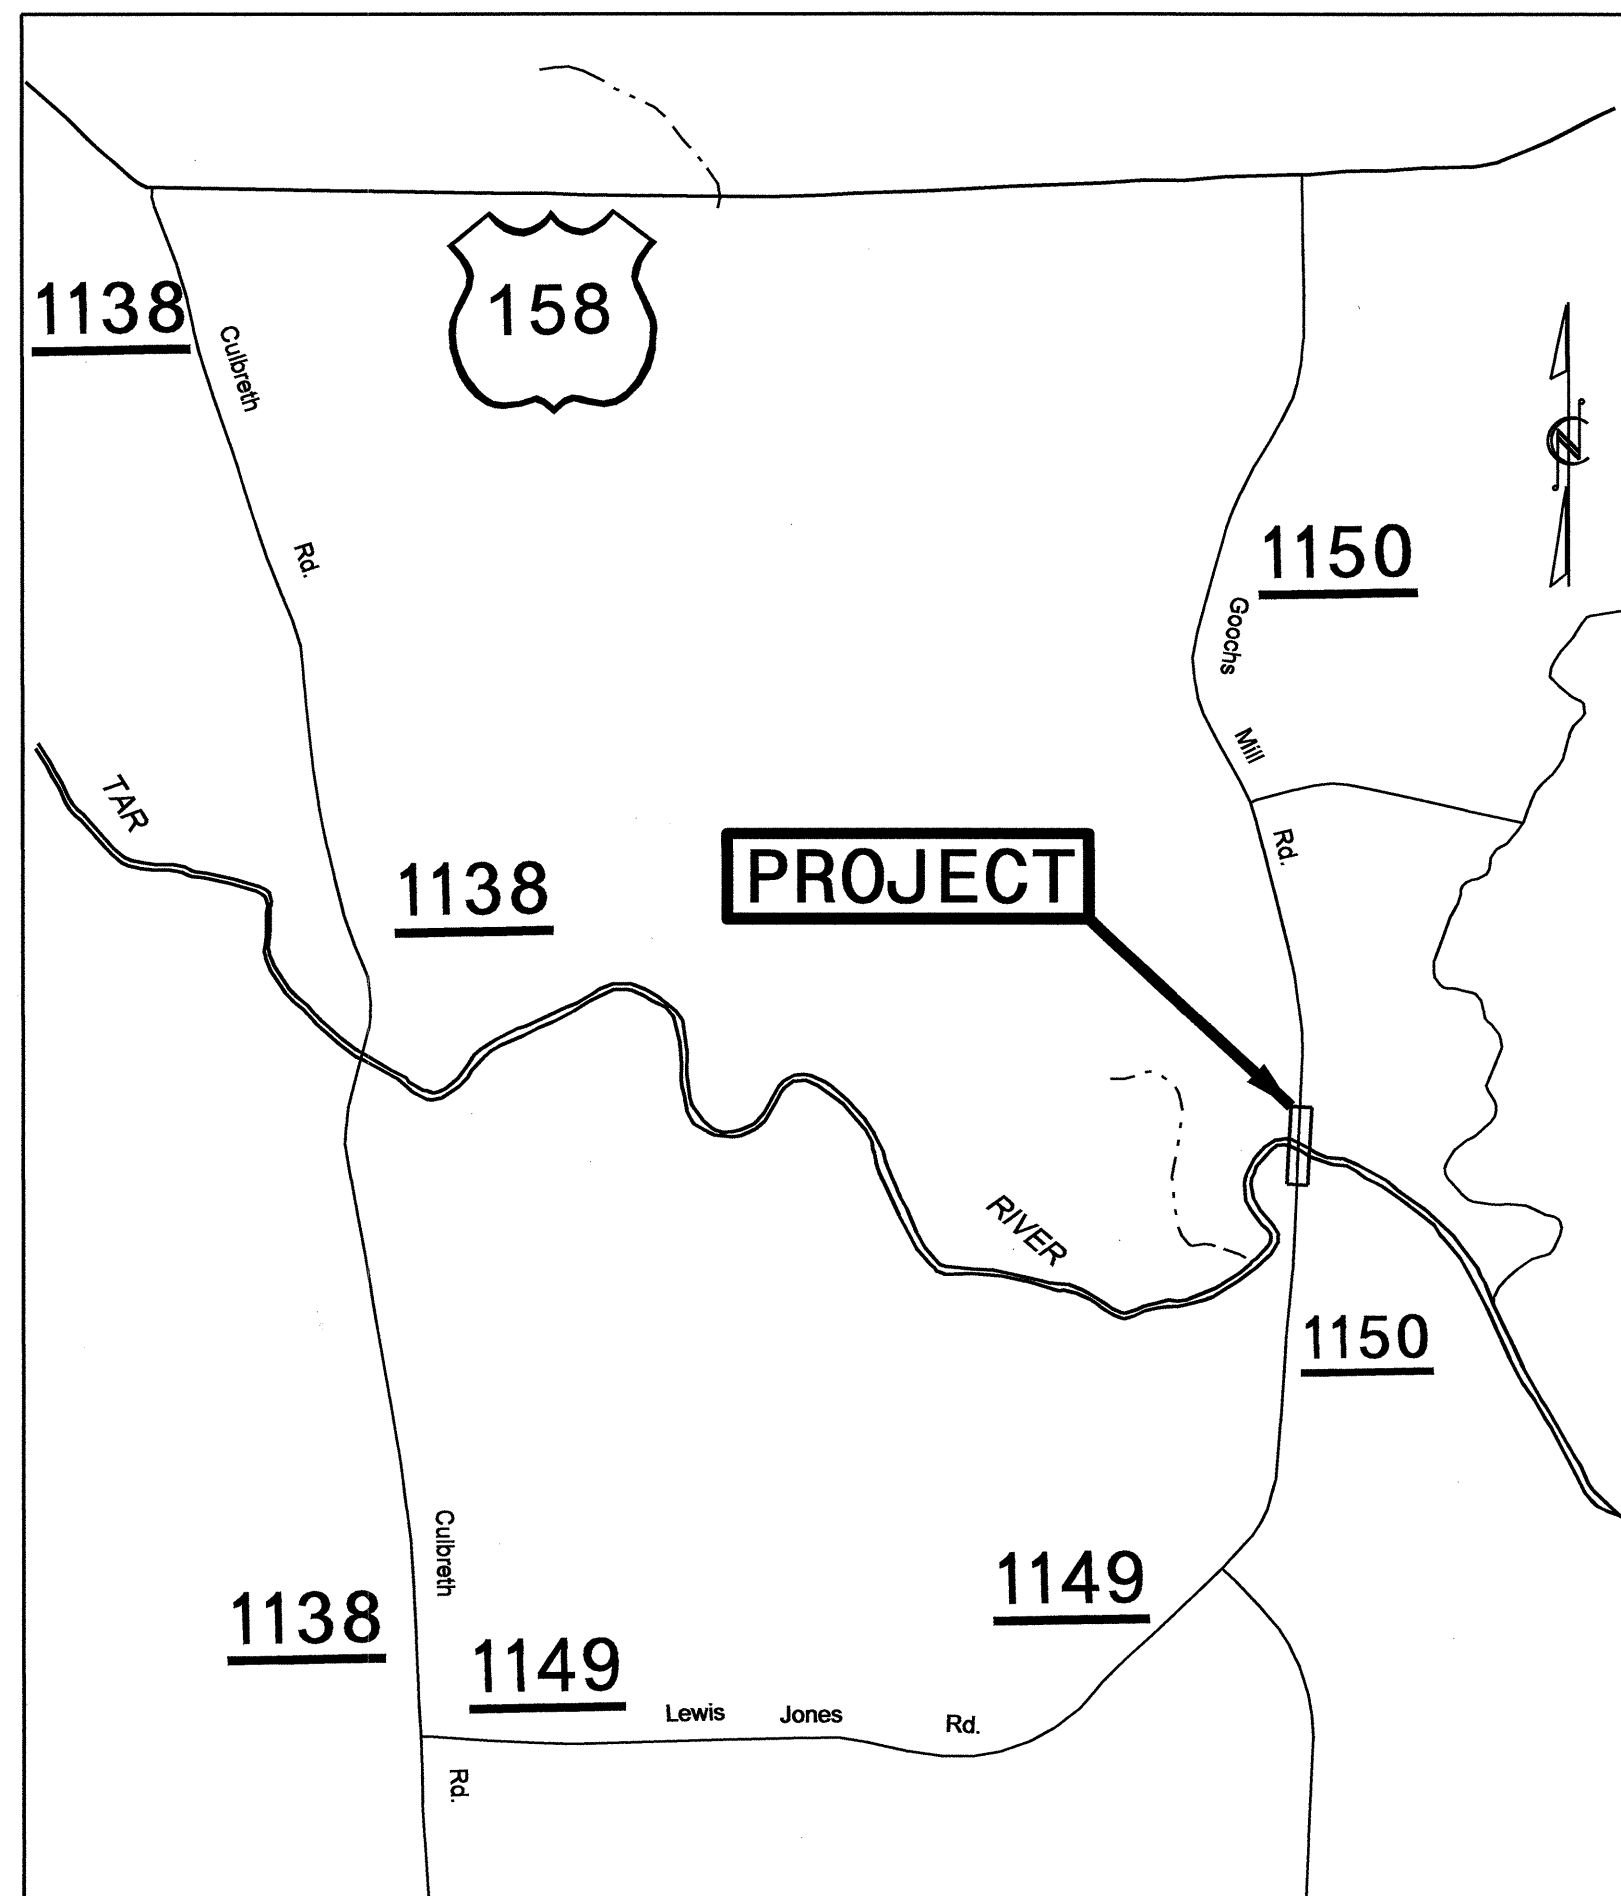


STATE OF NORTH CAROLINA
DIVISION OF HIGHWAYS

TRANSPORTATION MANAGEMENT PLAN

GRANVILLE COUNTY

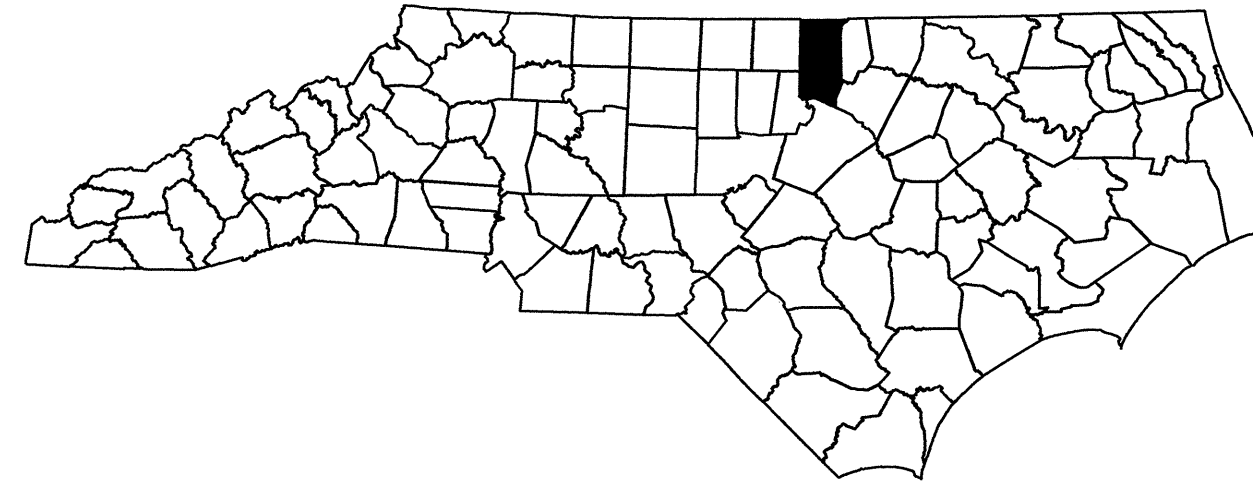

LOCATION: BRIDGE 102 OVER THE TAR RIVER ON SR 1150

TYPE OF WORK: GRADING, DRAINAGE, PAVING, AND STRUCTURE


INDEX OF SHEETS

SHEET NO.	TITLE
TMP-1	TITLE SHEET AND INDEX OF SHEETS
TMP-1A	LIST OF APPLICABLE ROADWAY STANDARD DRAWINGS AND LEGEND
TMP-1B	TRANSPORTATION OPERATIONS PLAN: (MANAGEMENT STRATEGIES, GENERAL NOTES, AND LOCAL NOTES)
TMP-2	OFF-SITE DETOUR
TMP-3	ROAD CLOSURE

SHEET NO.
TMP-1
B-4522


TIP PROJECT:

23-JUN-2011 10:57
\\dot\dfs\root\01\Proj\TIPProjects-B\4522\TrafficControl\tp\B-4522 TMP 1.dgn
samiler AT TE248375

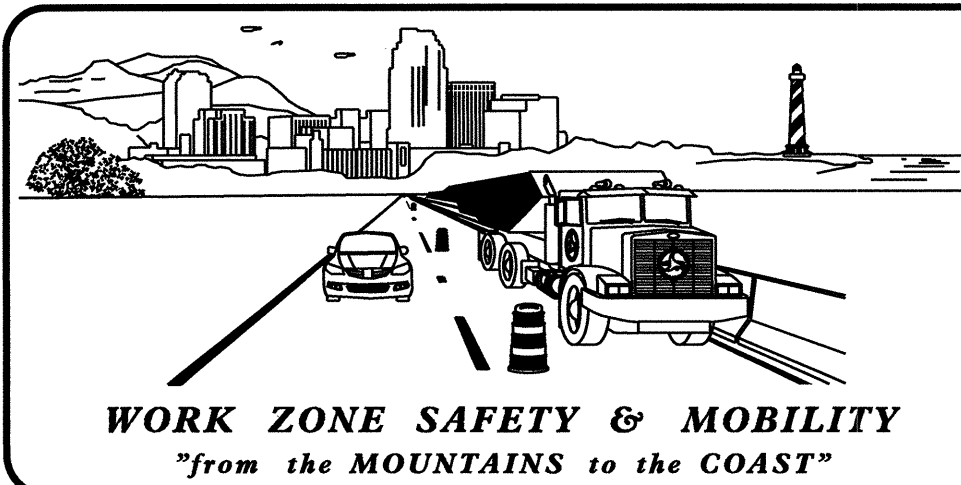

N.C.D.O.T. WORK ZONE TRAFFIC CONTROL
1561 MAIL SERVICE CENTER (MSC) RALEIGH, NC 27699-1561
750 N. GREENFIELD PARKWAY, GARNER, NC 27529 (DELIVERY)
PHONE: (919) 773-2800 FAX: (919) 771-2745

J. S. BOURNE, P.E. STATE TRAFFIC MANAGEMENT ENGINEER
J. S. KITE, P.E. TRAFFIC CONTROL PROJECT ENGINEER
D. W. BISSETTE, P.E. TRAFFIC CONTROL PROJECT DESIGN ENGINEER
S. D. MILLER, P.E. TRAFFIC CONTROL DESIGN ENGINEER

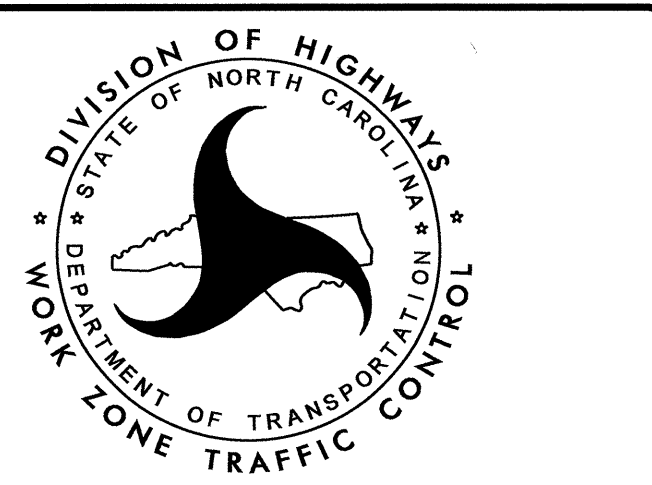

APPROVED: *Stu Miller*
DATE: 6-23-11

SEAL

ROADWAY STANDARD DRAWINGS

THE FOLLOWING ROADWAY STANDARDS AS SHOWN IN "ROADWAY STANDARD DRAWINGS" - PROJECT SERVICES UNIT - N.C. DEPARTMENT OF TRANSPORTATION - RALEIGH, N.C., DATED JULY 2006 ARE APPLICABLE TO THIS PROJECT AND BY REFERENCE HEREBY ARE CONSIDERED A PART OF THESE PLANS:

<u>STD. NO.</u>	<u>TITLE</u>
1101.03	TEMPORARY ROAD CLOSURES
1101.05	WORK ZONE VEHICLE ACCESSES
1110.01	STATIONARY WORK ZONE SIGNS
1145.01	BARRICADES - TYPE III


LEGEND

GENERAL


- DIRECTION OF TRAFFIC FLOW
- DIRECTION OF PEDESTRIAN TRAFFIC FLOW
- EXIST. PVMT.
- NORTH ARROW
- PROPOSED PVMT.




WORK AREA

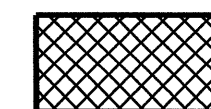

REMOVAL

 

USER DEFINED (IF NEEDED)

 

USER DEFINED (IF NEEDED)

TRAFFIC CONTROL DEVICES

- BARRICADE (TYPE III)
- CONE
- DRUM SKINNY DRUM TUBULAR MARKER
- TEMPORARY CRASH CUSHION
- FLASHING ARROW PANEL (TYPE C)
- FLAGGER
- LAW ENFORCEMENT
- TRUCK MOUNTED IMPACT ATTENUATOR (TMIA)
- CHANGEABLE MESSAGE SIGN

TEMPORARY SIGNING

- PORTABLE SIGN
- STATIONARY SIGN
- STATIONARY OR PORTABLE SIGN

SIGNALS

- EXISTING PROPOSED TEMPORARY

PAVEMENT MARKINGS

- EXISTING LINES
- TEMPORARY LINES

PAVEMENT MARKERS



- CRYSTAL/CRYSTAL
- CRYSTAL/RED
- YELLOW/YELLOW

PAVEMENT MARKING SYMBOLS

- PAVEMENT MARKING SYMBOLS

23-JUN-2011 10:03
\\dot\dfsroot\101\Proj\TIP\Projects-B\B4522\TrafficControl\top\B-4522 TMP IA.dgn
scmiller AT 1E248375

APPROVED: *Stu Miller* DATE: 6-23-11

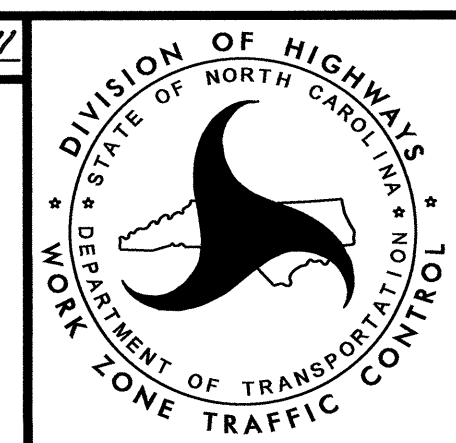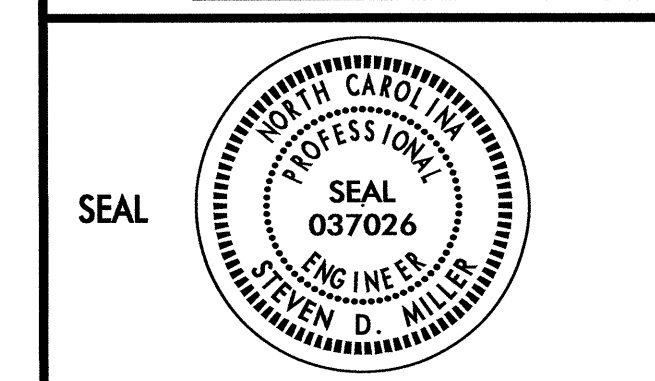

**ROADWAY STANDARD
DRAWINGS & LEGEND**

MANAGEMENT STRATEGIES

- CLOSE THE ROAD
- DETOUR TRAFFIC OFFSITE
- SCHOOLS AND EMERGENCY SERVICES WILL BE NOTIFIED AT LEAST ONE MONTH PRIOR TO CLOSURE
- LOCAL TRAFFIC WILL BE MAINTAINED

LOCAL NOTES

1. NOTIFY GRANVILLE COUNTY SCHOOLS AND GRANVILLE COUNTY EMERGENCY SERVICES AT LEAST ONE MONTH PRIOR TO CLOSING SR 1150 (GOOCHS MILL RD) TO THROUGH TRAFFIC.
2. ALL SIGN SPACING DIMENSIONS ARE APPROXIMATE; FIELD ADJUST AS NECESSARY OR AS DIRECTED.
3. REAPPLY PAVEMENT MARKINGS BEYOND CONSTRUCTION LIMITS IF NEEDED TO REPAIR DAMAGE AND/OR TRACKING FROM CONSTRUCTION.
4. MAINTAIN LOCAL TRAFFIC WITHIN ROAD CLOSURE.

GENERAL NOTES

CHANGES MAY BE REQUIRED WHEN PHYSICAL DIMENSIONS IN THE DETAIL DRAWINGS, STANDARD DETAILS, AND ROADWAY DETAILS ARE NOT ATTAINABLE TO MEET FIELD CONDITIONS OR RESULT IN DUPLICATE OR UNDESIRED OVERLAPPING OF DEVICES. MODIFICATION MAY INCLUDE: MOVING, SUPPLEMENTING, COVERING, OR REMOVAL OF DEVICES AS DIRECTED BY THE ENGINEER.

THE FOLLOWING GENERAL NOTES APPLY AT ALL TIMES FOR THE DURATION OF THE CONSTRUCTION PROJECT EXCEPT WHEN OTHERWISE NOTED IN THE PLAN OR DIRECTED BY THE ENGINEER.

PAVEMENT EDGE DROP OFF REQUIREMENTS

- A) BACKFILL AT A 6:1 SLOPE UP TO THE EDGE AND ELEVATION OF EXISTING PAVEMENT IN AREAS ADJACENT TO AN OPENED TRAVEL LANE THAT HAS AN EDGE OF PAVEMENT DROP-OFF AS FOLLOWS:

BACKFILL DROP-OFFS THAT EXCEED 2 INCHES ON ROADWAYS WITH POSTED SPEED LIMITS OF 45 MPH OR GREATER.

BACKFILL DROP-OFFS THAT EXCEED 3 INCHES ON ROADWAYS WITH POSTED SPEED LIMITS LESS THAN 45 MPH.

BACKFILL WITH SUITABLE COMPACTED MATERIAL, AS APPROVED BY THE ENGINEER, AT NO EXPENSE TO THE DEPARTMENT.

TRAFFIC PATTERN ALTERATIONS

- B) NOTIFY THE ENGINEER TWENTY ONE (21) CALENDAR DAYS PRIOR TO ANY TRAFFIC PATTERN ALTERATION.

SIGNING

- C) PROVIDE PERMANENT SIGNING.
- D) PROVIDE DETOUR SIGNING WITHIN AND OFF THE PROJECT LIMITS.
- E) COVER OR REMOVE ALL DETOUR SIGNS WITHIN AND OFF THE PROJECT LIMITS WHEN A DETOUR IS NOT IN OPERATION.
- F) ENSURE ALL NECESSARY SIGNING IS IN PLACE PRIOR TO ALTERING ANY TRAFFIC PATTERN.


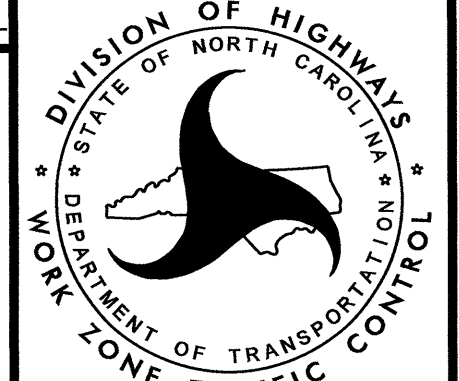
TRAFFIC CONTROL DEVICES


- G) PLACE TYPE III BARRICADES, WITH "ROAD CLOSED" SIGN R11-2 ATTACHED, OF SUFFICIENT LENGTH TO CLOSE ENTIRE ROADWAY.

PAVEMENT MARKINGS AND MARKERS

- H) INSTALL PAVEMENT MARKINGS AND PAVEMENT MARKERS ON THE FINAL SURFACE AS SHOWN IN THE PAVEMENT MARKING PLAN.

23-JUN-2011 10:04 \\dot\dfs\oo\on\Proj\TIP\Projects-B\B4522\TrafficControl\top\B-4522 TMP 1B.dgn
schiller AT TE248375



APPROVED: <i>Stev. Miller</i> DATE: 6-23-11			<h1 style="margin: 0;">TRANSPORTATION OPERATIONS PLAN</h1>
---	---	---	--

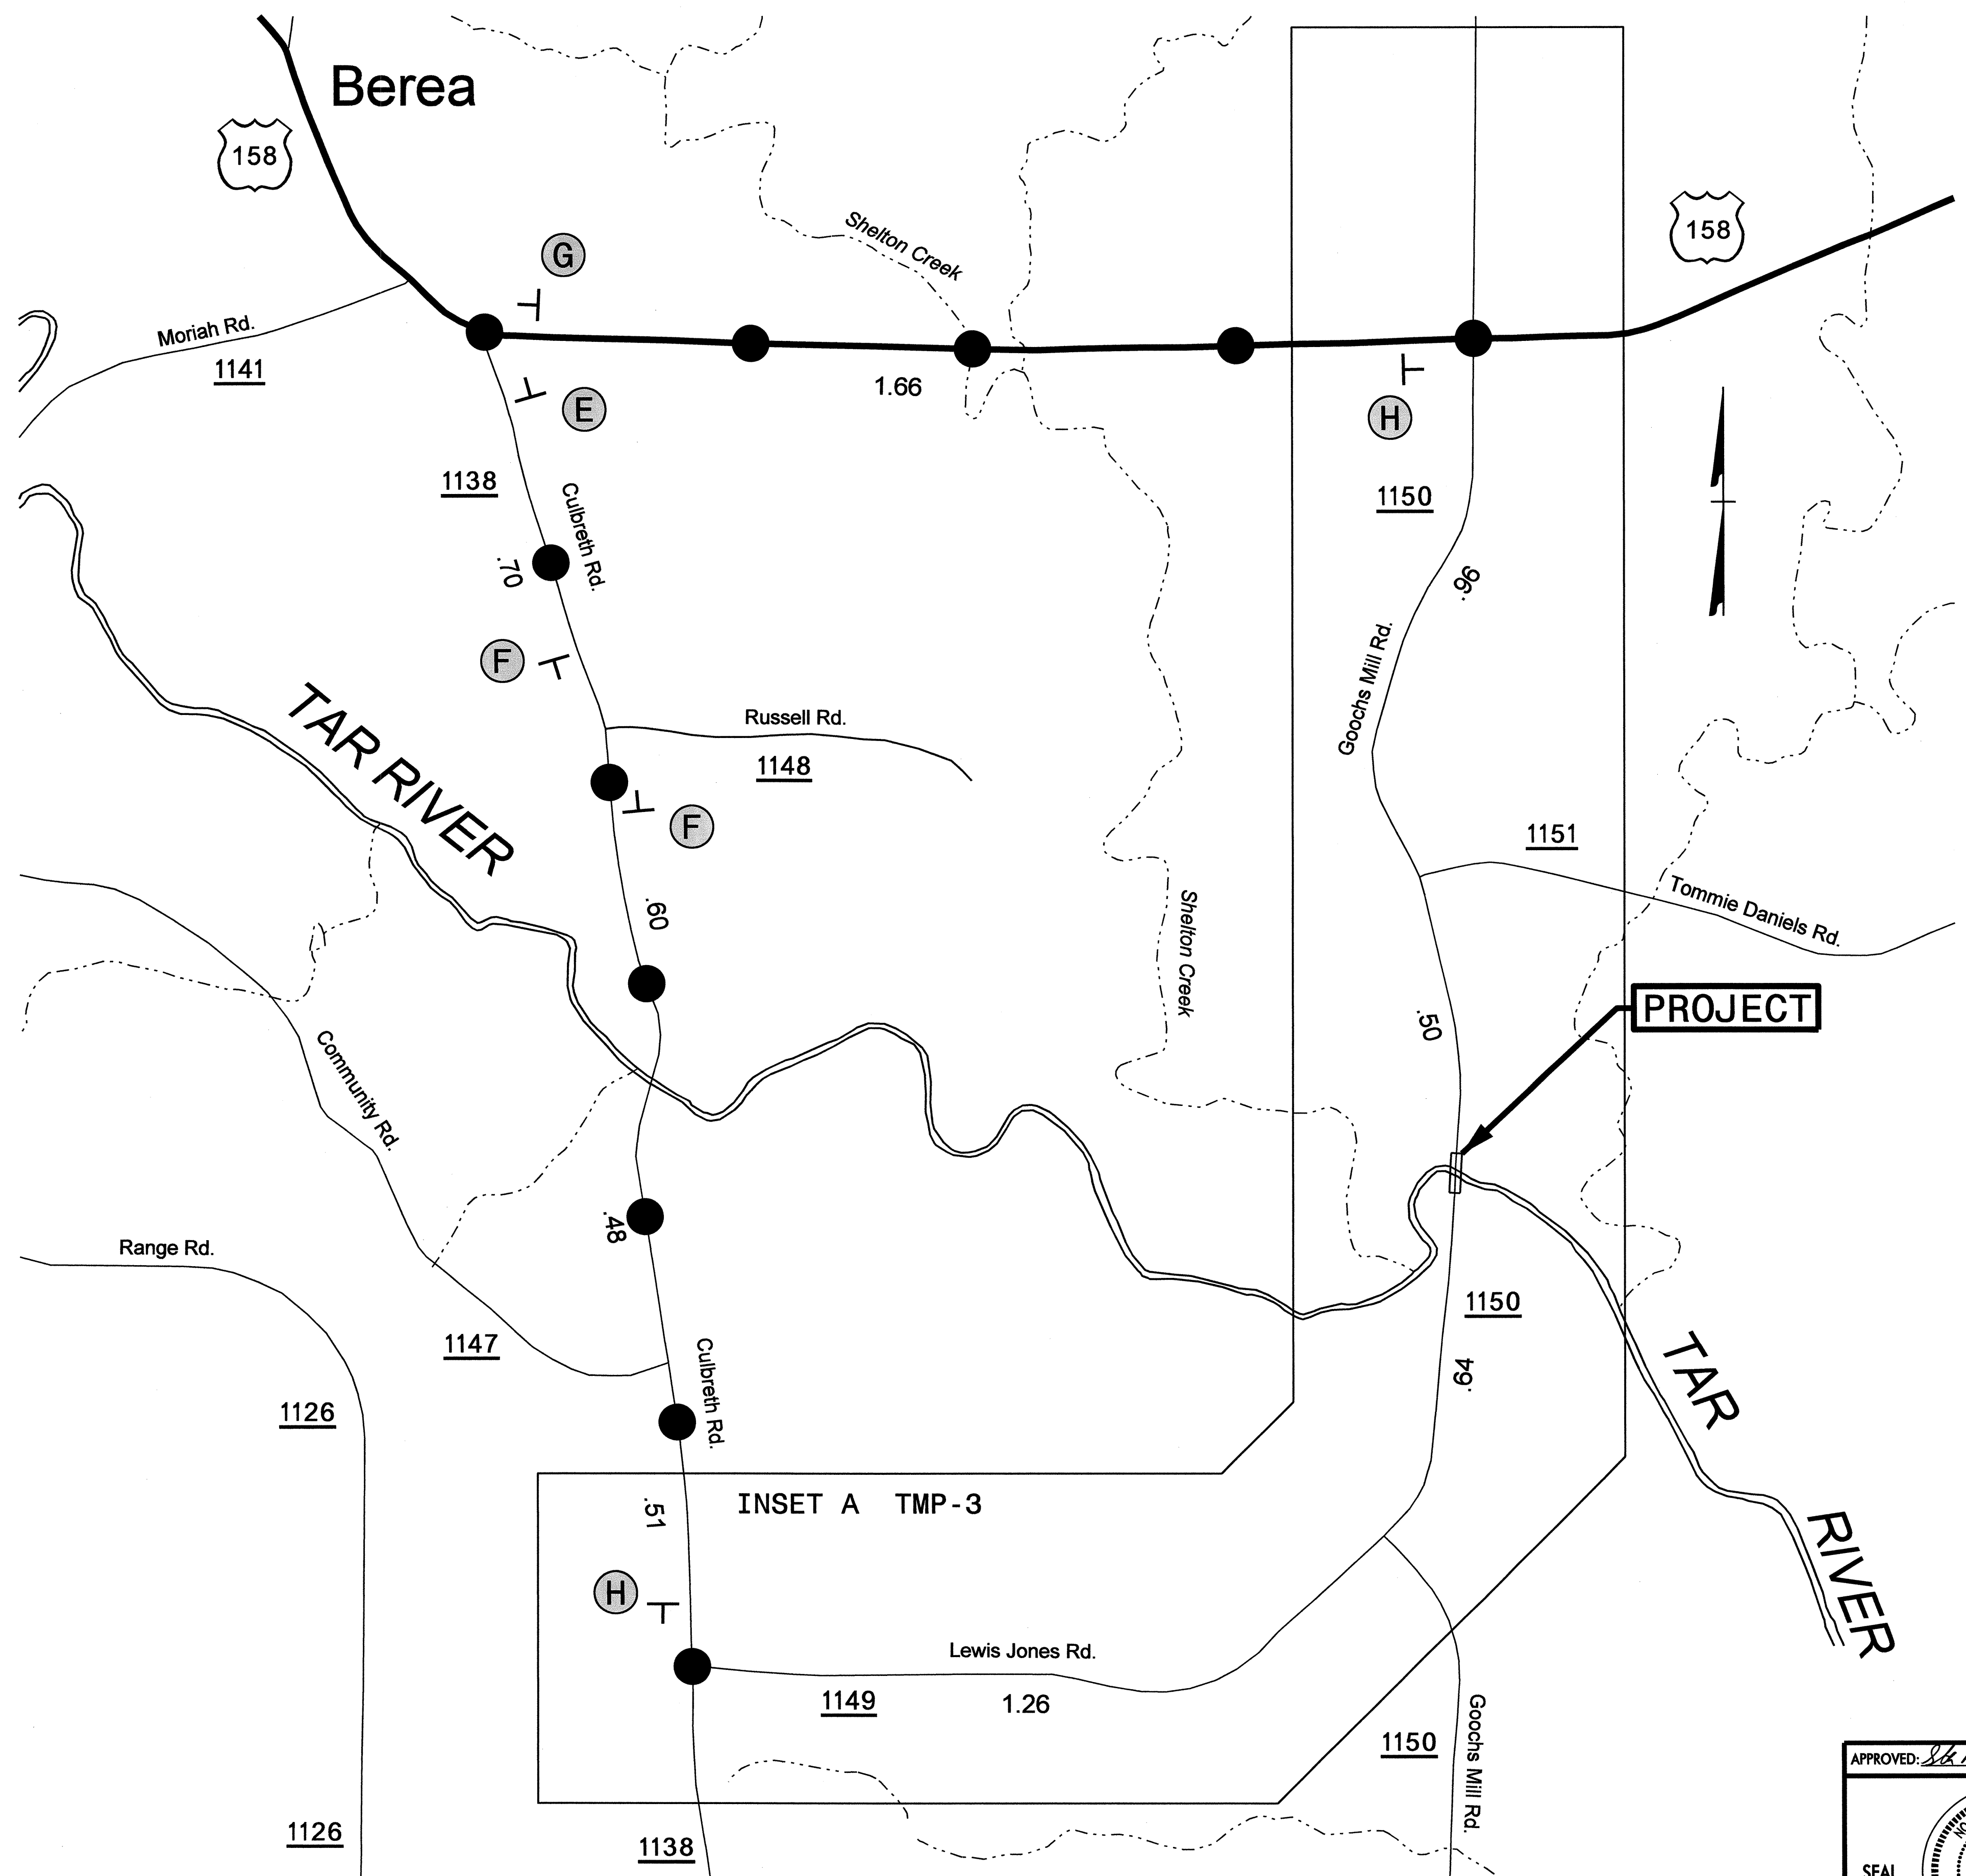

PHASING

- STEP 1 INSTALL SIGNS AND BARRICADES CLOSING SR 1150 (GOOCH'S MILL RD) TO THROUGH TRAFFIC AS SHOWN ON TMP-2 AND TMP-3 AND IN ACCORDANCE WITH ROADWAY STANDARD DRAWING 1101.03, SHEET 1 OF 9. (SEE LOCAL NOTES 1, 2, AND 4)
- STEP 2 PERFORM THE FOLLOWING WITHIN THE ROAD CLOSURE:
 - REMOVE THE EXISTING STRUCTURE
 - CONSTRUCT THE PROPOSED STRUCTURE
 - CONSTRUCT THE PROPOSED ROADWAY SECTION -L- UP TO BUT NOT INCLUDING THE FINAL LAYER OF SURFACE FROM STA 13+75 TO STA 23+85.
- STEP 3 FROM STA 13+75 TO STA 23+85 PLACE THE FINAL LAYER OF SURFACE COURSE AND FINAL PAVEMENT MARKINGS. (SEE LOCAL NOTE 3)
- STEP 4 REMOVE ALL BARRICADES AND WORK ZONE SIGNS AND OPEN SR 1150 TO THROUGH TRAFFIC.




DETOUR ROUTE

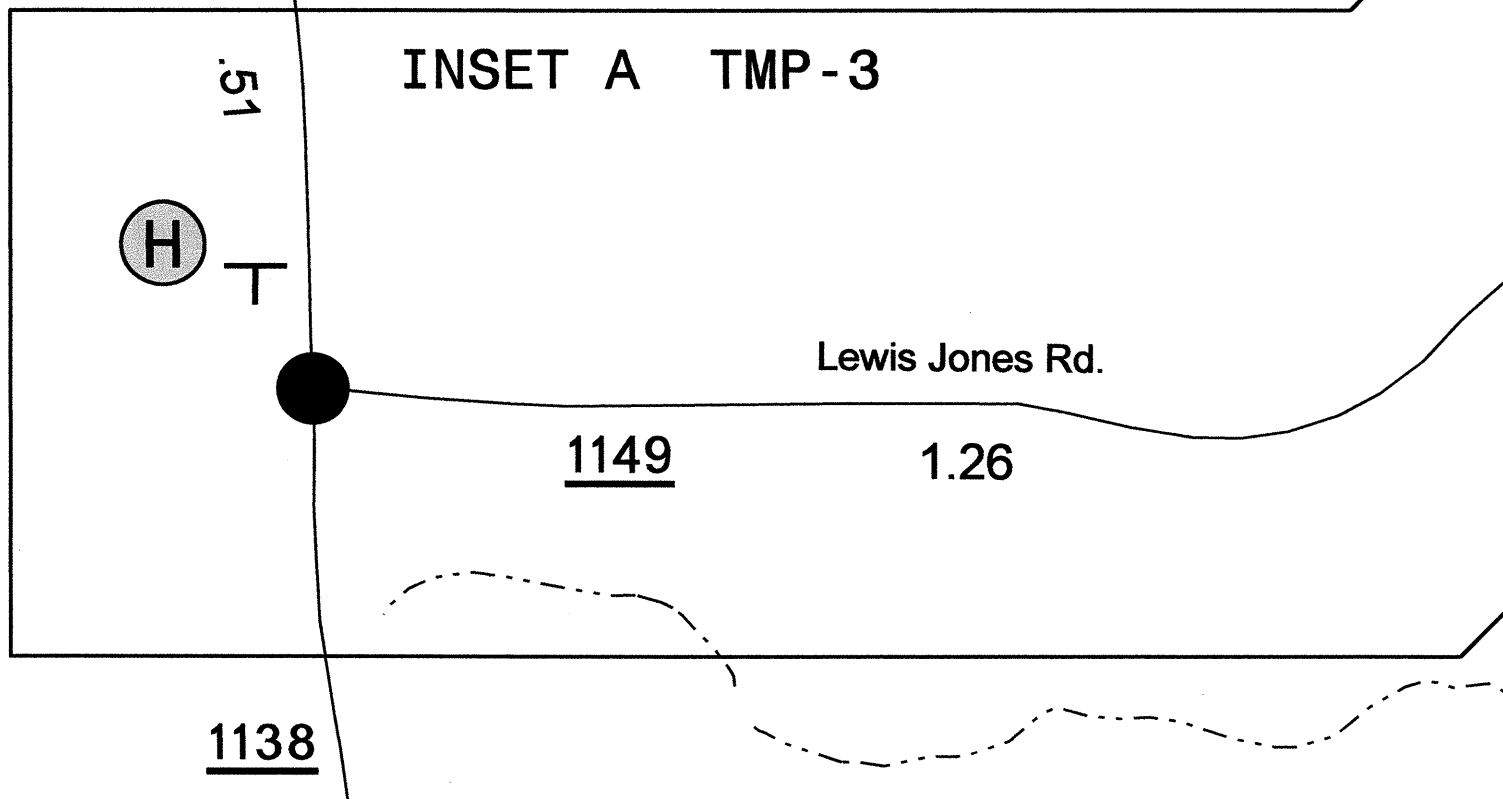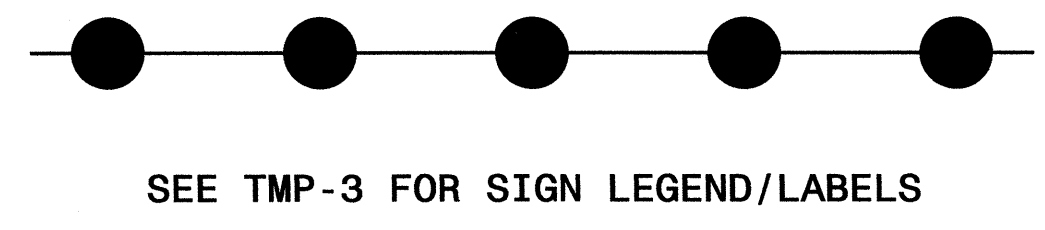

03-AUG-2011 14:55
 \\dot\dfs\proj\01\p\p\TIPProjects-B\B-4522\TrafficControl\tp\B-4522 TMP 2.dgn
 scmlert AT 1E248375

APPROVED: *[Signature]* DATE: 8-3-11

OFFSITE DETOUR

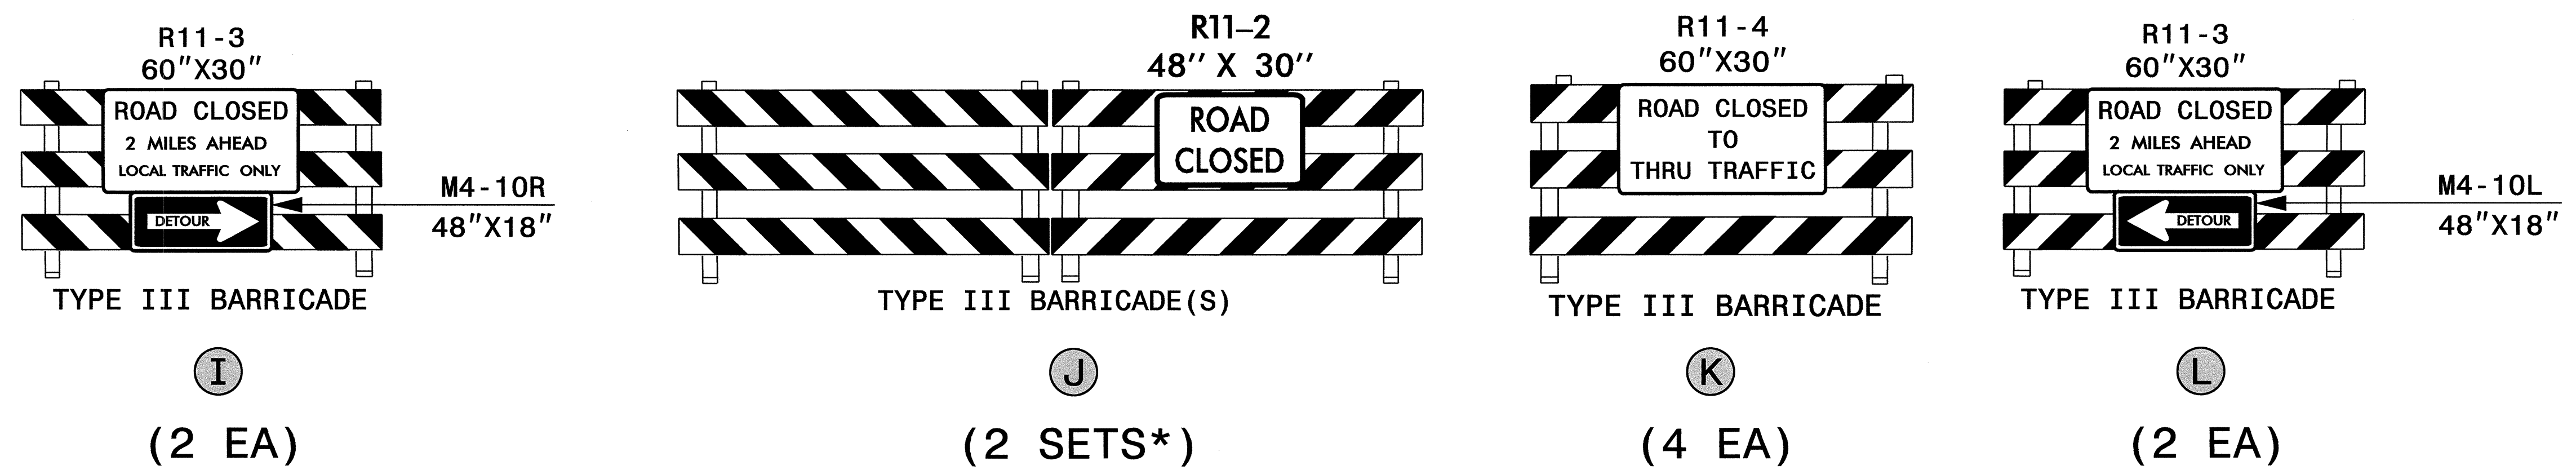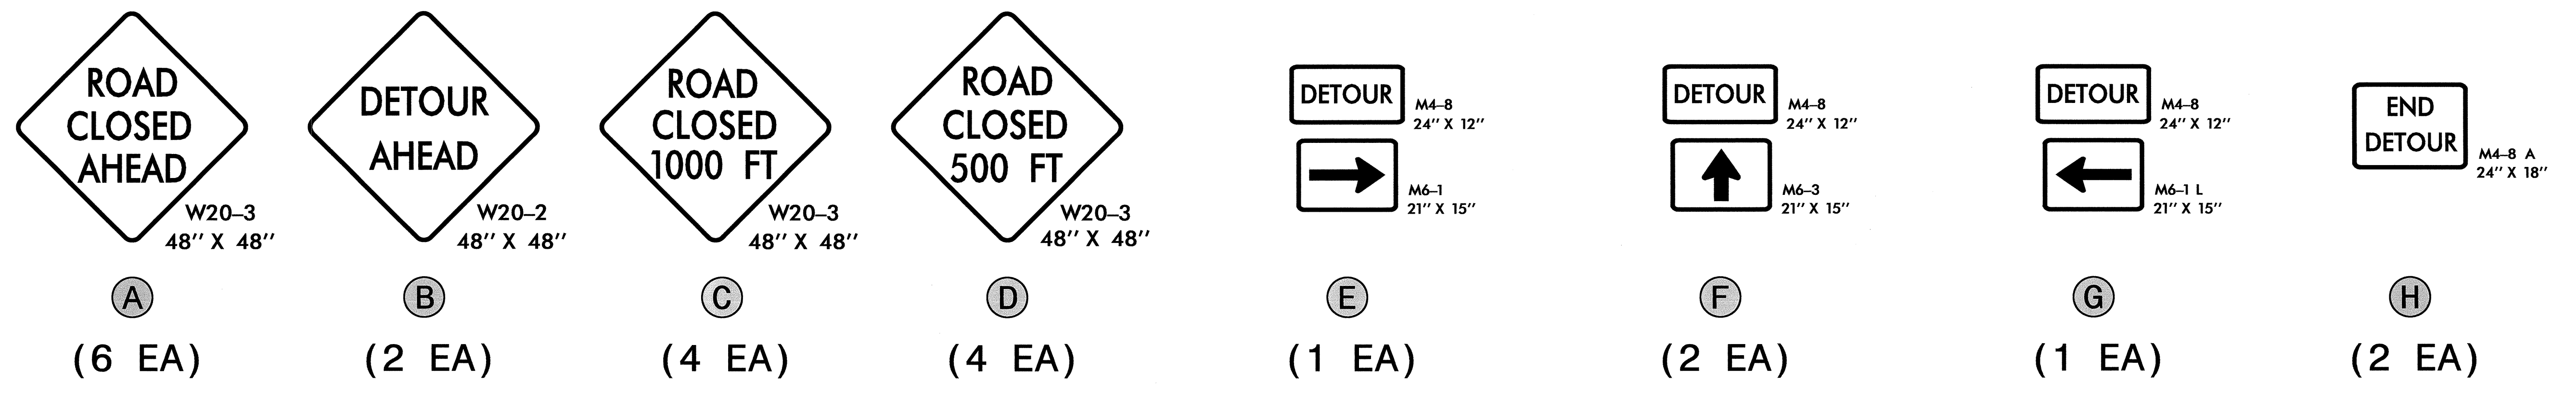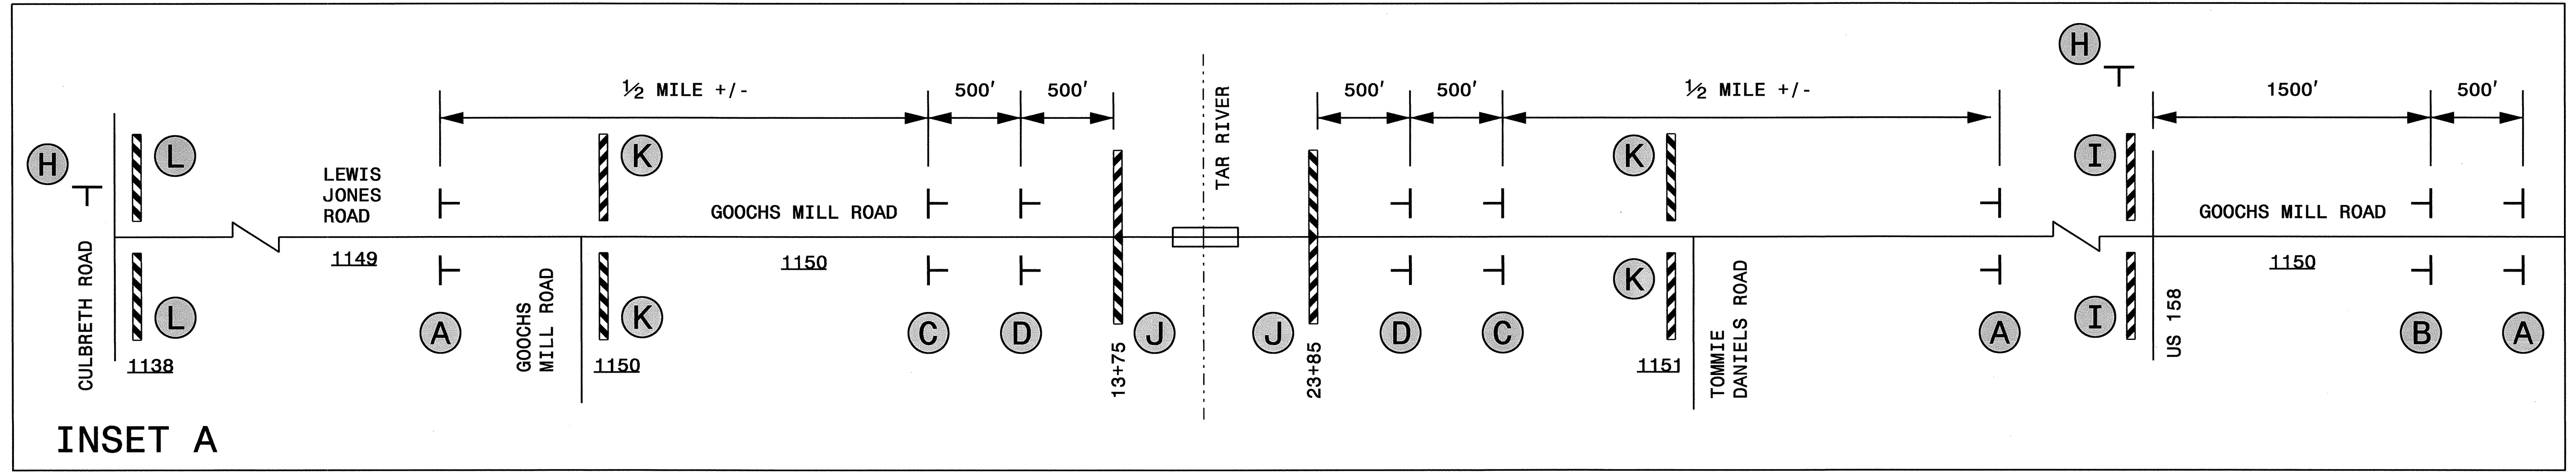

*BARRICADES USED TO CLOSE A ROADWAY SHALL EXTEND ACROSS THE ENTIRE ROADWAY. WHERE LOCAL TRAFFIC MUST BE MAINTAINED, THEY MAY BE PLACED IN A STAGGERED POSITION.

23-JUN-2011 10:05 \\dot\dfsroot\01\Proj\TIPProjects-B\B4522\TrafficControl\top\B-4522 TMP 3.dgn submitter AT TE248375

APPROVED: <i>Steve Miller</i> DATE: 6-23-11		<h2>ROAD CLOSURE</h2>