## STATE OF NORTH CAROLINA DEPARTMENT OF TRANSPORTATION

TIP NO. SHEET NO. PMP-1 B-4211 DATE: 6-7-11

# PAVEMENT MARKING PLAN NASH COUNTY

LOCATION: REPLACE BRIDGE 56 OVER TAR RIVER ON SR 1544

#### ROADWAY STANDARD DRAWING

THE FOLLOWING ROADWAY STANDARDS AS APPEAR IN "ROADWAY STANDARD DRAWINGS" PROJECT SERVICES UNIT - N.C. DEPARTMENT OF TRANSPORTATION - RALEIGH, N.C., DATED JULY 2006 ARE APPLICABLE TO THIS PROJECT AND BY REFERENCE HEREBY ARE CONSIDERED A PART OF THESE PLANS:

STD. NO.	<u>TITLE</u>
1205.01	PAVEMENT MARKINGS - LINE TYPES AND OFFSETS
1205.02	PAVEMENT MARKINGS - 2 LANE AND MULTILANE ROADWAYS
1205.12	PAVEMENT MARKINGS - BRIDGES
1261.01	GUARDRAIL AND BARRIER DELINEATOR SPACING
1261.02	GUARDRAIL AND BARRIER DELINEATOR TYPES
1262.01	GUARDRAIL END DELINEATION

#### **PAVEMENT** MARKING SCHEDULE

THERMOPLASTIC(4", 90 MILS)

WHITE EDGELINE

THERMOPLASTIC(4", 120 MILS)

2 FT. - 13 FT./SP WHITE MINISKIP

YELLOW DOUBLE CENTER ΤI

THERMOPLASTIC(24", 120 MILS)

WHITE STOPBAR

COLD APPLIED PLASTIC (4") Type II OR III - Permanent Std

WHITE EDGELINE

YELLOW DOUBLE CENTER

### GENERAL NOTES

THE FOLLOWING GENERAL NOTES APPLY AT ALL TIMES FOR THE DURATION OF THE CONSTRUCTION PROJECT, EXCEPT WHEN OTHERWISE NOTED IN THE PLAN, OR DIRECTED BY THE ENGINEER.

A) INSTALL PAVEMENT MARKINGS AND PAVEMENT MARKERS ON THE FINAL SURFACES AS FOLLOWS:

ROAD NAME

MARKING

MARKER

SR 1544 (-L-)

THERMOPLASTIC

BRIDGE DECK


COLD APPLIED PLASTIC (TYPE II OR III)

NONE

- B) TIE PROPOSED PAVEMENT MARKING LINES TO EXISTING PAVEMENT MARKING LINES.
- C) REMOVE/REPLACE ANY CONFLICTING/DAMAGED PAVEMENT MARKINGS AND MARKERS.
- D) STOPBAR LOCATION AT NON-SIGNALIZED INTERSECTIONS MAY BE ADJUSTED AS DIRECTED BY THE ENGINEER.
- E) REMOVE ALL RESIDUE AND SURFACE LAITANCE BY ACCEPTABLE METHODS ON BRIDGE DECK PRIOR TO PLACING FINAL COLD APPLIED PLASTIC PAVEMENT MARKINGS.

PLAN PREPARED BY: N.C.D.O.T. SIGNING AND DELINEATION UNIT

AYMAN ALQUDWAH, P.E. SIGNING & DELINEATION REGIONAL ENGINEER D. PILLAR SIGNING & DELINEATION DESIGN ENGINEER

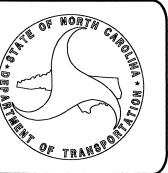

**INDEX** 

SHEET NO.


PMP - 1

**DESCRIPTION** 

PAVEMENT MARKING PLAN COVER SHEET, NOTES AND MARKING SCHEDULE

PMP-2

PAVEMENT MARKING DETAILS

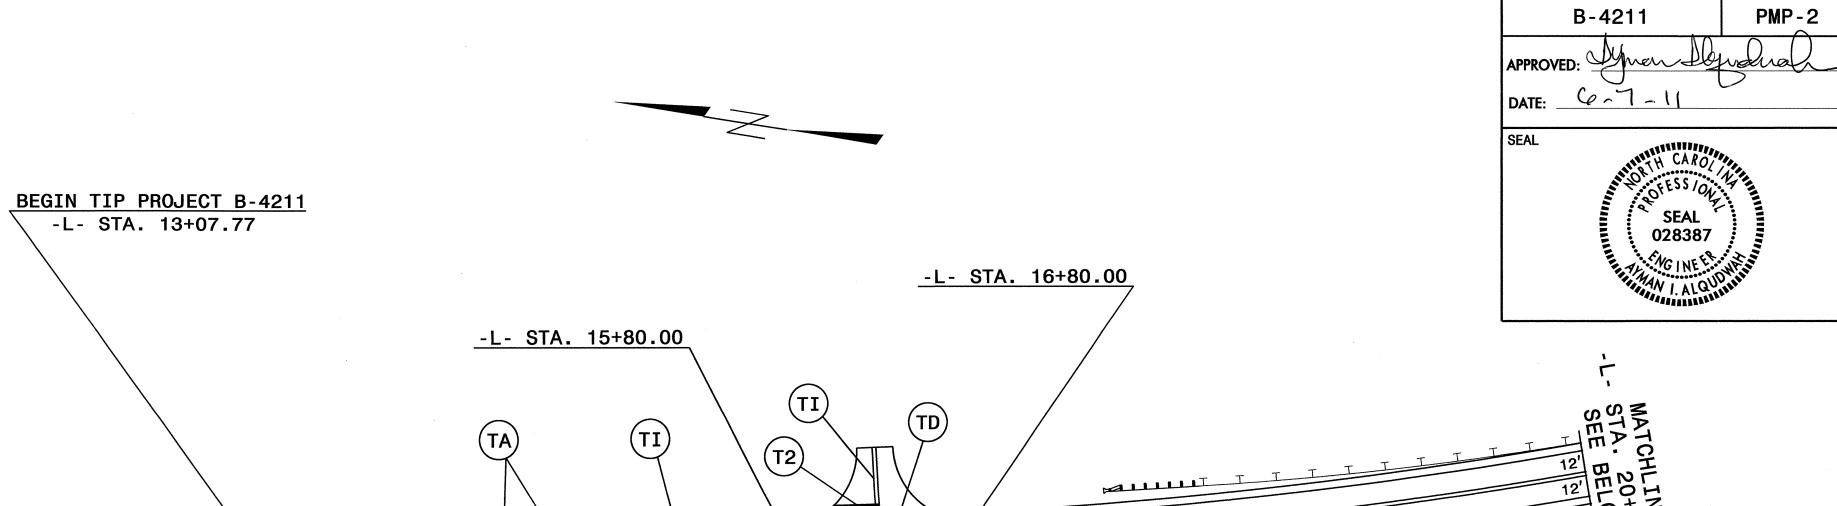


## SYMBOL AND PAVEMENT MARKING LEGEND

#### THERMOPLASTIC

- TA WHITE EDGELINE 4"
- TD 2 FT. 13 FT./SP WHITE MINISKIP
- TI YELLOW DOUBLE CENTER 4"
- T2 WHITE STOPBAR

#### COLD APPLIED PLASTIC

- CA WHITE EDGELINE 4"
- CI YELLOW DOUBLE CENTER 4"

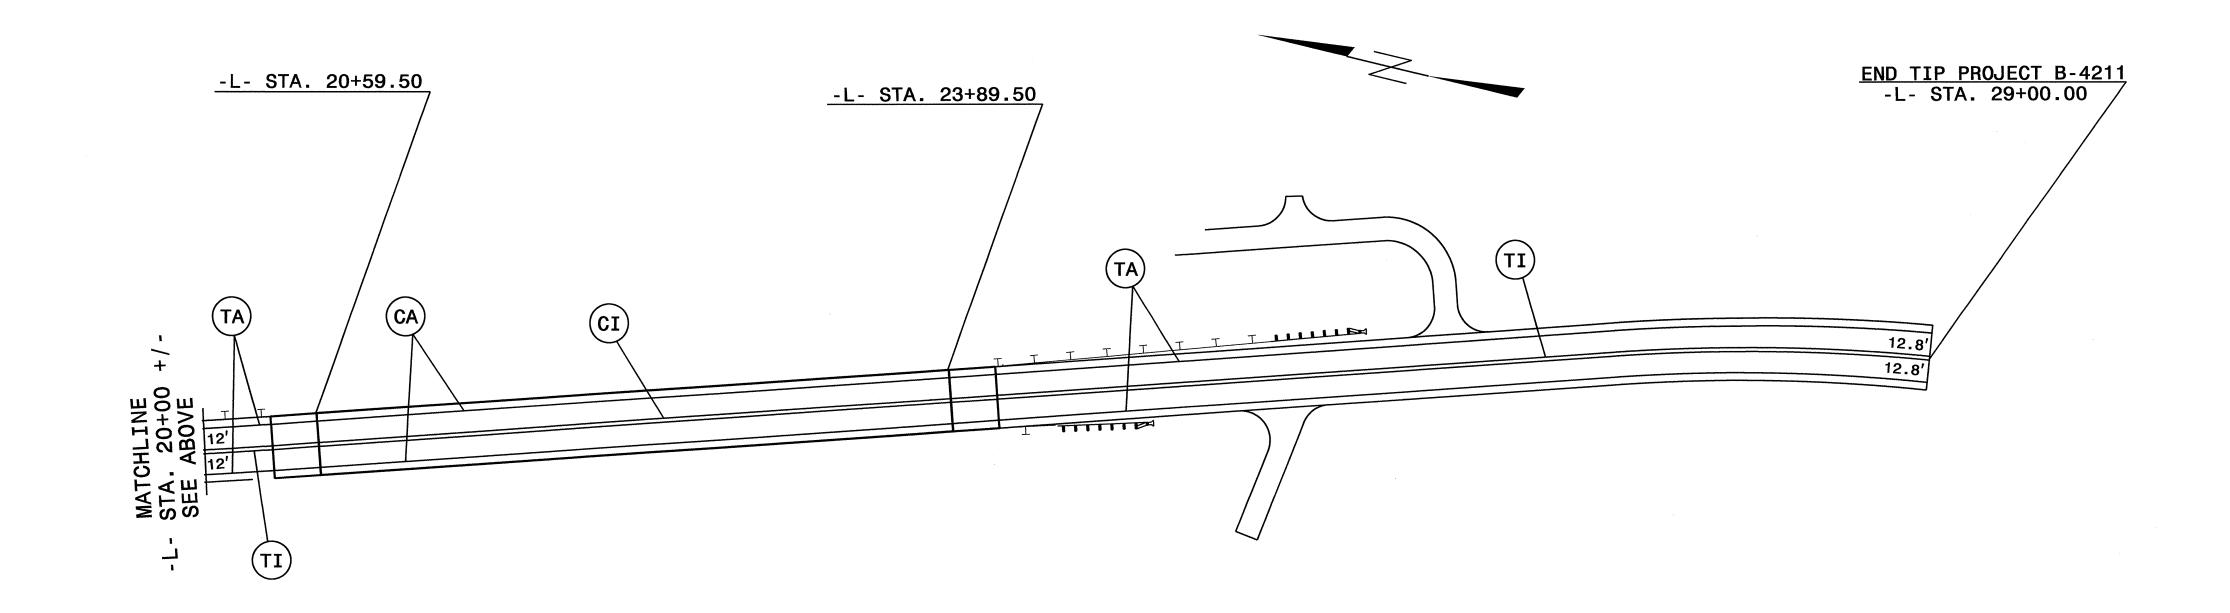

TIP NO.

SHEET NO.