

**STATE OF NORTH CAROLINA
DEPARTMENT OF TRANSPORTATION**

**PAVEMENT MARKING PLAN
BLADEN COUNTY**

**LOCATION: BRIDGE NO. 150 OVER THE SOUTH RIVER OVERFLOW
AND APPROACHES ON SR 1502 (MELVINS BRIDGE RD.)**

TIP NO. B-5116	SHEET NO. PMP-1
APPROVED: <i>[Signature]</i>	
DATE: 7/8/11	
SEAL	
	

T.I.P.: B-5116

**B-5116 PAVEMENT
MARKING SCHEDULE**

<u>SYMBOL</u>	<u>DESCRIPTION</u>	<u>FINAL PAVEMENT MARKINGS</u>
PA	WHITE EDGELINE	PAINT (4")
PI	YELLOW DOUBLE CENTER	

ROADWAY STANDARD DRAWING

THE FOLLOWING ROADWAY STANDARDS AS APPEAR IN "ROADWAY STANDARD DRAWINGS" - PROJECT SERVICES UNIT - N.C. DEPARTMENT OF TRANSPORTATION - RALEIGH, N.C., DATED JULY 2006 ARE APPLICABLE TO THIS PROJECT AND BY REFERENCE HEREBY ARE CONSIDERED A PART OF THESE PLANS:

<u>STD. NO.</u>	<u>TITLE</u>
1205.01	PAVEMENT MARKINGS - LINE TYPES AND OFFSETS
1205.02	PAVEMENT MARKINGS - 2 LANE AND MULTILANE ROADWAYS
1205.12	PAVEMENT MARKINGS - BRIDGES
1261.01	GUARDRAIL AND BARRIER DELINEATOR SPACING
1261.02	GUARDRAIL AND BARRIER DELINEATOR TYPES
1262.01	GUARDRAIL END DELINEATION

GENERAL NOTES

THE FOLLOWING GENERAL NOTES APPLY AT ALL TIMES FOR THE DURATION OF THE CONSTRUCTION PROJECT, EXCEPT WHEN OTHERWISE NOTED IN THE PLAN, OR DIRECTED BY THE ENGINEER.

A) INSTALL PAVEMENT MARKINGS AND PAVEMENT MARKERS ON THE FINAL SURFACE AS FOLLOWS:

<u>ROAD NAME</u>	<u>MARKING</u>	<u>MARKER</u>
-L- SR 1502 (MELVINS BRIDGE RD)	PAINT	NONE

B) PLACE TWO APPLICATIONS OF PAINT PAVEMENT MARKINGS ON THE FINAL WEARING SURFACE. PLACE THE SECOND APPLICATION OF PAINT UPON SUFFICIENT DRYING TIME OF THE FIRST.

C) TIE PROPOSED PAVEMENT MARKING LINES TO EXISTING PAVEMENT MARKING LINES.

D) REMOVE/REPLACE ANY CONFLICTING/DAMAGED PAVEMENT MARKINGS AND MARKERS.

E) PASSING ZONES WILL BE DETERMINED IN THE FIELD AND MUST BE APPROVED BY THE ENGINEER.

F) STOPBAR LOCATION AT NON-SIGNALIZED INTERSECTIONS MAY BE ADJUSTED AS DIRECTED BY THE ENGINEER.

G) REMOVE ALL RESIDUE AND SURFACE LAITANCE BY ACCEPTABLE METHODS ON THE BRIDGE DECK(S) PRIOR TO PLACING (PAVEMENT MARKING MATERIAL HERE) PAVEMENT MARKING.

INDEX


<u>SHEET NO.</u>	<u>DESCRIPTION</u>
PMP-1	PAVEMENT MARKING PLAN TITLE AND SCHEDULE SHEET
PMP-2	PAVEMENT MARKING DETAIL

CONTRACT:

PLAN PREPARED BY: N.C.D.O.T. SIGNING AND DELINEATION UNIT	
AYMAN ALQUODWAH, PE, CPM, SIGNING & DELINEATION REGIONAL ENGINEER	
BASIR A. RASHID SIGNING & DELINEATION PROJECT DESIGN ENGINEER	

07-JUL-2011 09:02 P:\TIP\Projects\B-5116\Tr-office\Signing\CADD\PM\B5116_Sgn_BPMP_PMP-1.dgn
brashid AT 12:24/11

TIP NO. B-5116	SHEET NO. PMP-2
APPROVED: <i>[Signature]</i>	
DATE: 7/8/11	
SEAL	

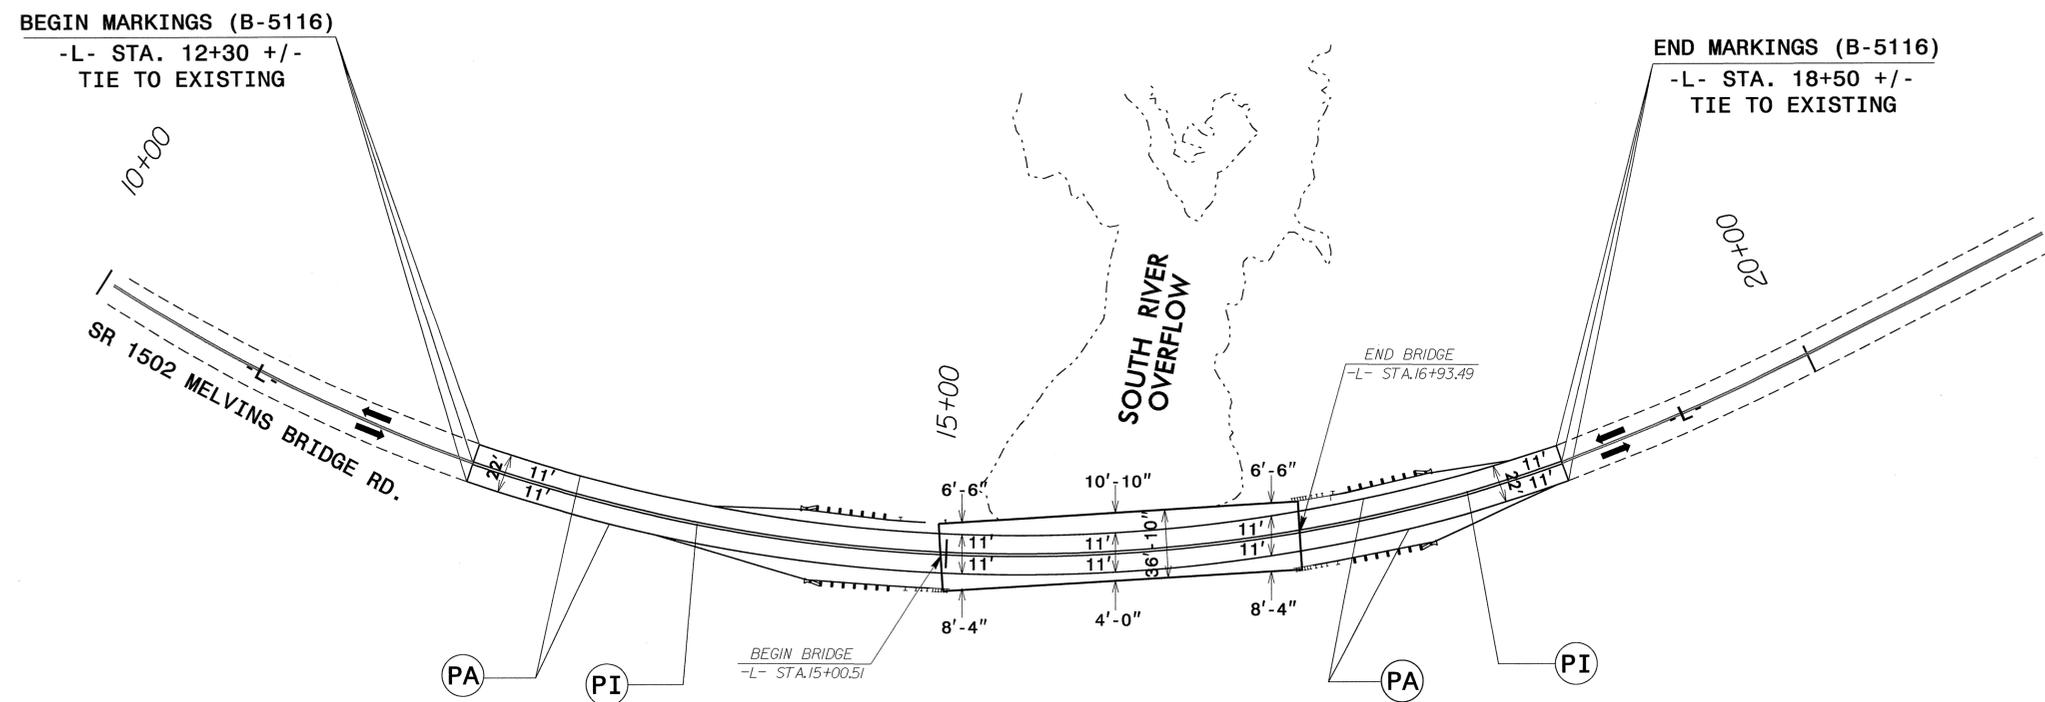

PAVEMENT MARKING LEGEND

PA WHITE EDGELINE (4")

PI YELLOW DOUBLE CENTER (4")

NOTE:

1) UNLESS OTHERWISE SHOWN ON THE DRAWING, SEE 2006 NCDOT ROADWAY STANDARD DRAWINGS 1205.01, 1205.02, AND 1205.12 FOR PAVEMENT MARKINGS.

PAVEMENT MARKING DETAIL

07 JUL 2011 07:55
 C:\pmp\001\B5116\Traffic\Signmg\CADD\PM\B5116_Sgn_BPMP_PMP-2.dgn
 brashid