

STATE OF NORTH CAROLINA  
DEPARTMENT OF TRANSPORTATION

TIP NO. B-5116	SHEET NO. SIGN-1
APPROVED: <i>[Signature]</i>	
DATE: 7/8/11	
SEAL	

**SIGNING PLAN  
BLADEN COUNTY**

LOCATION: BRIDGE NO. 150 OVER THE SOUTH REVIR OVERFLOW AND APPROACHES ON SR 1502 (MELVINS BRIDGE RD)

T.I.P.: B-5116

**SUMMARY OF QUANTITIES**

ITEM NO.		ITEM DESCRIPTION	QUANTITY	UNIT
DESC. NO.	SECT. NO.			
4155000000	907	DISPOSAL OF SIGN SYSTEM, U-CHANNEL	6	EA.

**GENERAL NOTES**

- . SIGNS FURNISHED BY STATE
- . ALL TYPE 'D' SIGNS SHALL BE MOUNTED ON TWO U-CHANNEL POSTS UNLESS OTHERWISE INDICATED ON THE PLANS.
- . IF REMOVAL OR RELOCATION OF SIGNS ON PRIVATE STREET (NON-STATE MAINTAINED) IS REQUIRED DUE TO CONSTRUCTION, THE CONTRACTOR SHALL INFORM THE ENGINEER. THE WORK WILL BE COMPLETED BY OTHERS.
- . SIGNING PLANS DO NOT INCLUDE TEMPORARY CONSTRUCTION SIGNING OR PAVEMENT MARKINGS. SEE TRAFFIC CONTROL PLANS.
- . WHEN NOT STATIONED OR DIMENSIONED ON PLANS, ALL 'E' AND 'F' SIGNS SHALL BE FIELD LOCATED BY THE ENGINEER
- . ALL EXISTING SIGNS ON "U" CHANNEL POST WITHIN THE PROJECT LIMITS SHALL BE REMOVED AND DISPOSED OF UNLESS OTHERWISE NOTED ON PLANS.
- . WHEN EXISTING SIGNS ARE REMOVED AND INSTALLED ON NEW SUPPORTS, THE RE-ERECTION SHALL IMMEDIATELY FOLLOW THE REMOVAL.
- . THE BACKGROUND FOR TYPE E & F SIGNS SHALL BE TYPE C REFLECTIVE SHEETING.

**ROADWAY STANDARD DRAWING**

THE FOLLOWING ROADWAY STANDARDS AS APPEAR IN "ROADWAY STANDARD DRAWINGS" - PROJECT SERVICES UNIT - N.C. DEPARTMENT OF TRANSPORTATION - RALEIGH, N.C., DATED JULY 2006 ARE APPLICABLE TO THIS PROJECT AND BY REFERENCE HEREBY ARE CONSIDERED A PART OF THESE PLANS:

STD. NO.      TITLE

**NOTES**


- 1) DISPOSAL OF SIGN SYSTEM, U-CHANNEL

**INDEX**

SHEET NO.	DESCRIPTION
SIGN-1	TITLE SHEET
SIGN-2	SIGN DETAIL SHEET

PLAN PREPARED BY: N.C.D.O.T. SIGNING AND DELINEATION UNIT

AYMAN ALQUODWAH, PE, CPM, SIGNING & DELINEATION REGIONAL ENGINEER  
BASIR A. RASHID SIGNING & DELINEATION PROJECT DESIGN ENGINEER

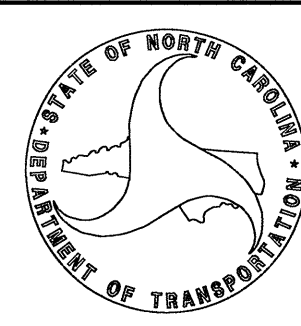



CONTRACT:

TIP NO. B-5116	SHEET NO. SIGN-2
APPROVED: <i>[Signature]</i>	
DATE: 7-8-11	
SEAL	

BEGIN STATE SIGNING PROJECT B-5116

-L- STA. 12+30 +/-

10+00  
SR 1502 (MELVINS BRIDGE RD)

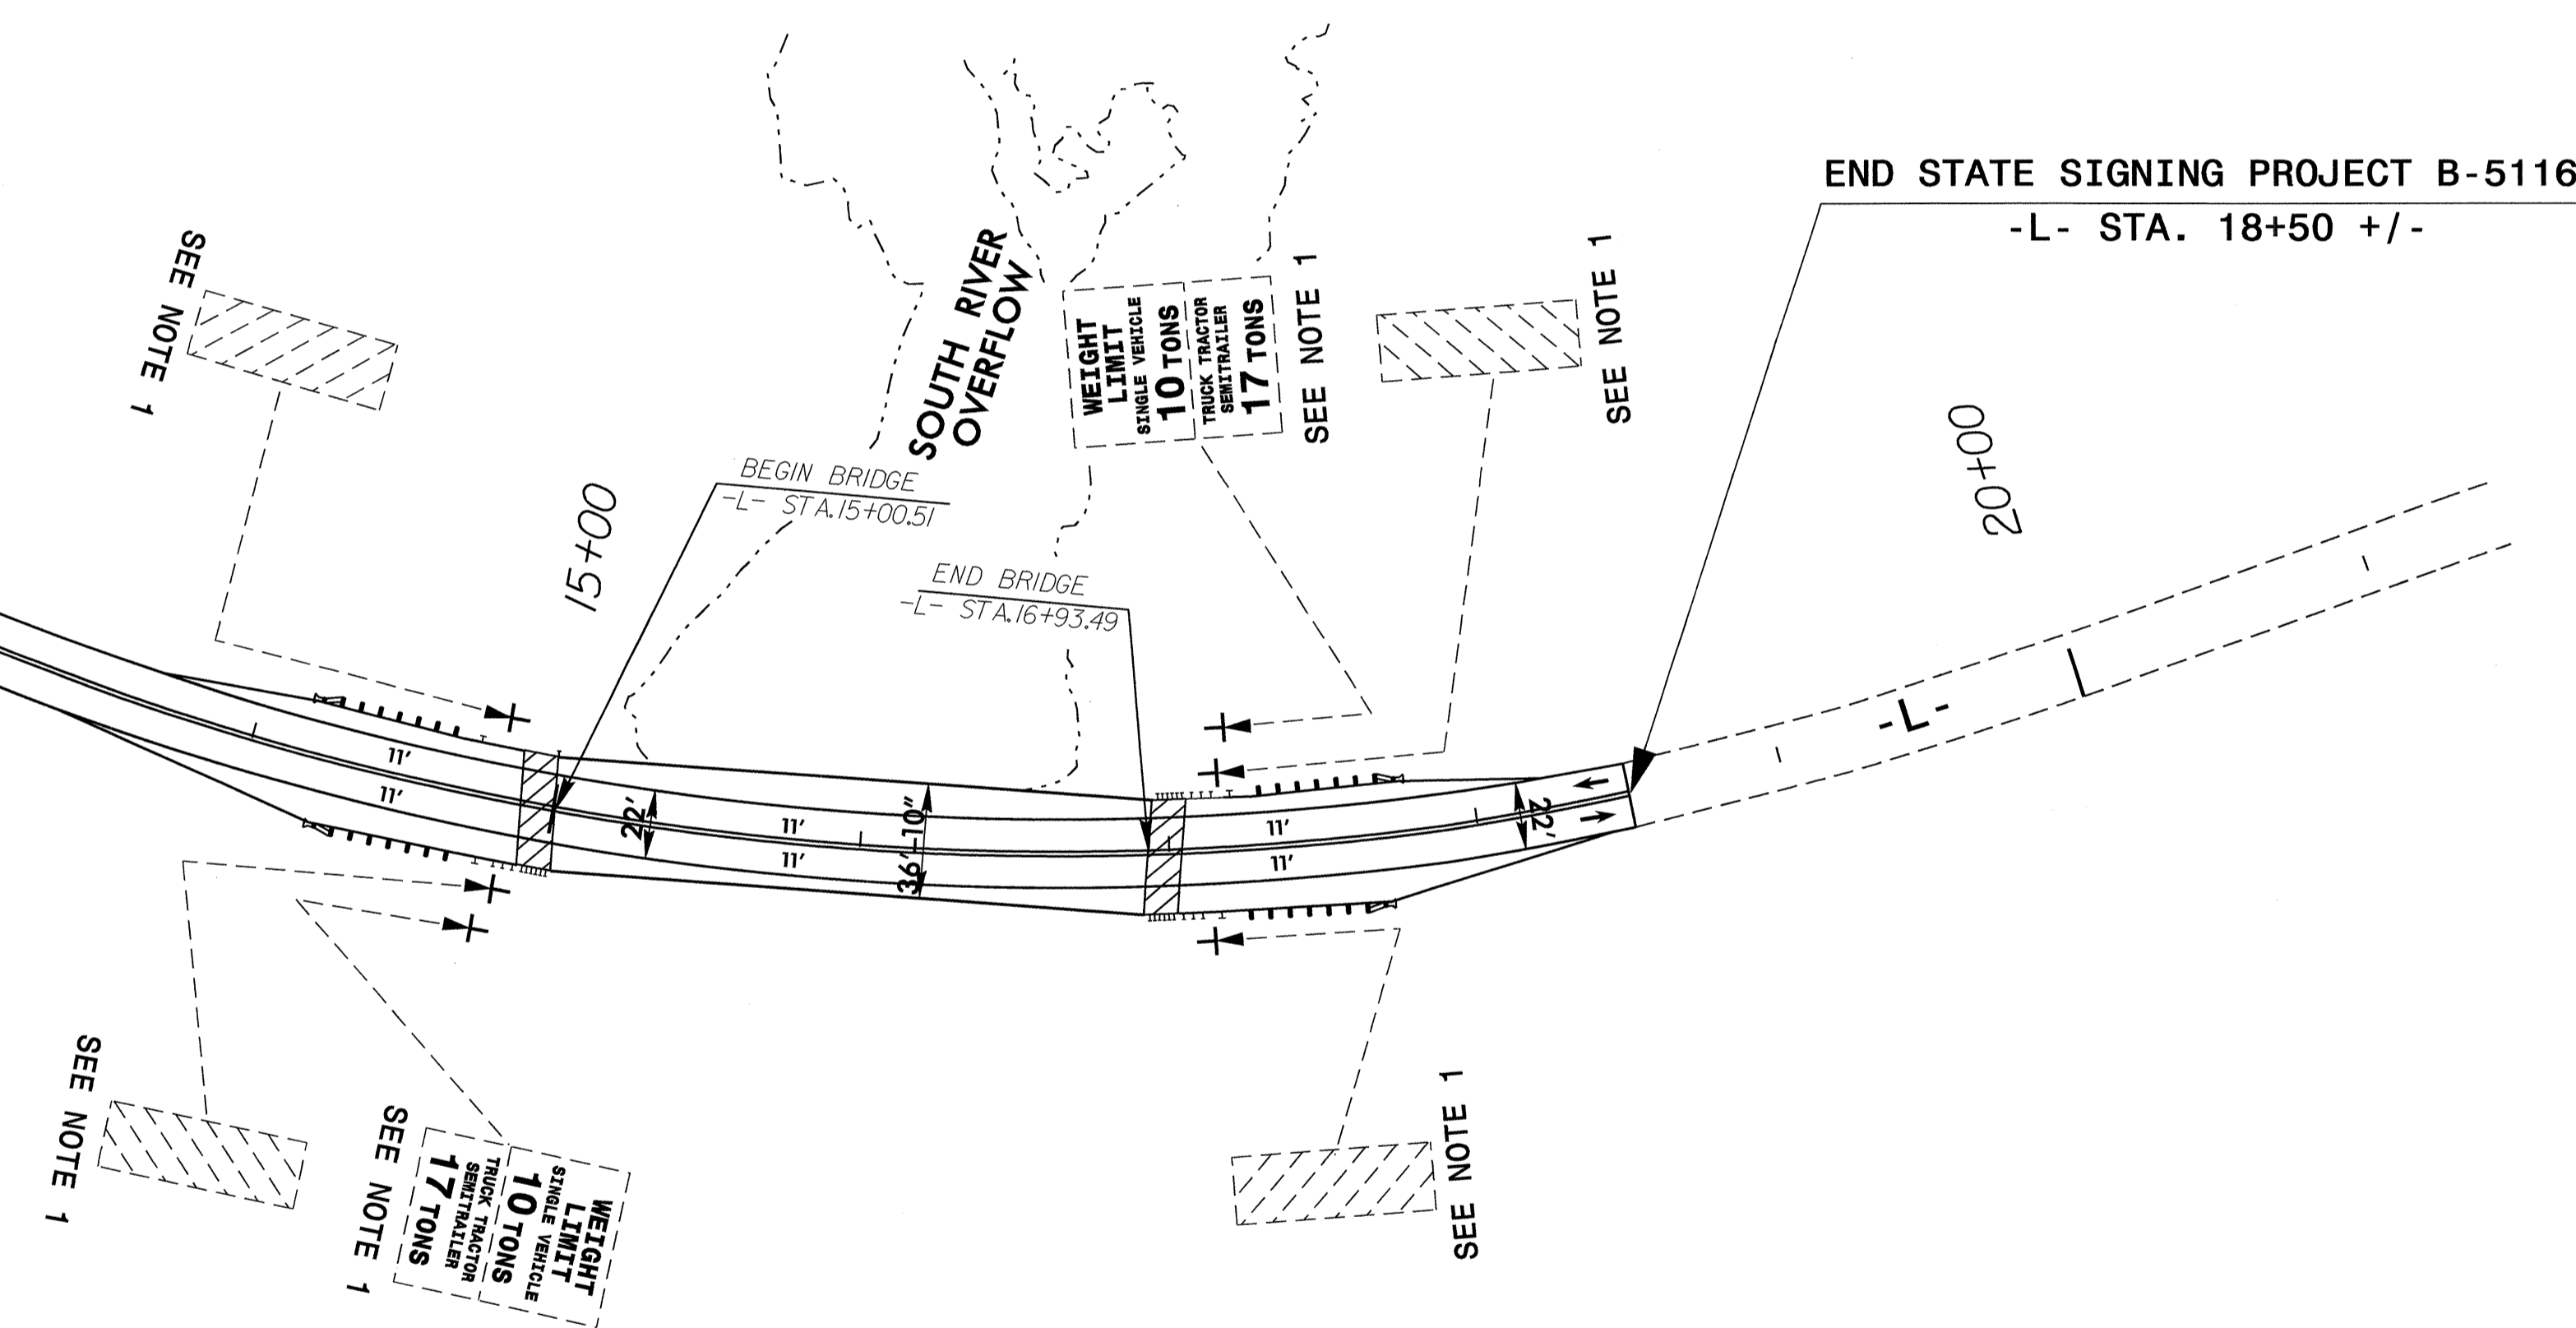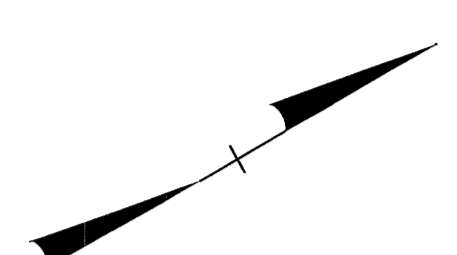

END STATE SIGNING PROJECT B-5116

-L- STA. 18+50 +/-

20+00

**PROPOSED AND EXISTING SIGNS  
STA. 10+00 TO STA. 20+00 -L-  
SR-1502 (MELVINS BRIDGE RD.)**