


**STATE OF NORTH CAROLINA  
DEPARTMENT OF TRANSPORTATION**

**PAVEMENT MARKING PLAN  
JOHNSTON COUNTY**

**LOCATION: BRIDGE NO. 74 OVER BLACK CREEK ON NC 50**

TIP NO. B-4556	SHEET NO. PMP-1
APPROVED: <i>[Signature]</i>	
DATE: 7/8/11	
SEAL	
	

**T.I.P.: B-4556**

**CONTRACT: C202739**

**B-4556 PAVEMENT MARKING SCHEDULE**

SYMBOL	DESCRIPTION	FINAL PAVEMENT MARKINGS
TA	WHITE EDGELINE	THERMOPLASTIC (4", 90 MILS)
TI	YELLOW DOUBLE CENTER	THERMOPLASTIC (4", 120 MILS)
CA	WHITE EDGELINE	COLD APPLIED PLASTIC (4")
CI	YELLOW DOUBLE CENTER	COLD APPLIED PLASTIC (4")
MARKERS		NONE

**ROADWAY STANDARD DRAWING**

THE FOLLOWING ROADWAY STANDARDS AS APPEAR IN "ROADWAY STANDARD DRAWINGS" - PROJECT SERVICES UNIT - N.C. DEPARTMENT OF TRANSPORTATION - RALEIGH, N.C., DATED JULY 2006 ARE APPLICABLE TO THIS PROJECT AND BY REFERENCE HEREBY ARE CONSIDERED A PART OF THESE PLANS:

STD. NO.	TITLE
1205.01	PAVEMENT MARKINGS - LINE TYPES AND OFFSETS
1205.02	PAVEMENT MARKINGS - 2 LANE AND MULTILANE ROADWAYS
1205.12	PAVEMENT MARKINGS - BRIDGES
1261.01	GUARDRAIL AND BARRIER DELINEATOR SPACING
1261.02	GUARDRAIL AND BARRIER DELINEATOR TYPES
1262.01	GUARDRAIL END DELINEATION

**GENERAL NOTES**

THE FOLLOWING GENERAL NOTES APPLY AT ALL TIMES FOR THE DURATION OF THE CONSTRUCTION PROJECT, EXCEPT WHEN OTHERWISE NOTED IN THE PLAN, OR DIRECTED BY THE ENGINEER.

- A) INSTALL PAVEMENT MARKINGS AND PAVEMENT MARKERS ON THE FINAL SURFACE AS FOLLOWS:

ROAD NAME	MARKING	MARKER
- L- NC-50	THERMOPLASTIC	NONE
- L- BRIDGE DECK	COLD APPLIED PLASTIC TYPE II	NONE
- B) TIE PROPOSED PAVEMENT MARKING LINES TO EXISTING PAVEMENT MARKING LINES.
- C) REMOVE/REPLACE ANY CONFLICTING/DAMAGED PAVEMENT MARKINGS AND MARKERS.
- D) PASSING ZONES WILL BE DETERMINED IN THE FIELD AND MUST BE APPROVED BY THE ENGINEER.
- E) STOPBAR LOCATION AT NON-SIGNALIZED INTERSECTIONS MAY BE ADJUSTED AS DIRECTED BY THE ENGINEER.
- F) REMOVE ALL RESIDUE AND SURFACE LAITANCE BY ACCEPTABLE METHODS ON THE BRIDGE DECK PRIOR TO PLACING COLD APPLIED PLASTIC TYPE II PAVEMENT MARKING.


**INDEX**

SHEET NO.	DESCRIPTION
PMP-1	PAVEMENT MARKING PLAN TITLE AND SCHEDULE SHEET
PMP-2	PAVEMENT MARKING DETAIL

PLAN PREPARED BY: N.C.D.O.T. SIGNING AND DELINEATION UNIT


**AYMAN ALQUDWAH, PE, CPM,** SIGNING & DELINEATION REGIONAL ENGINEER

**BASIR A. RASHID** SIGNING & DELINEATION PROJECT DESIGN ENGINEER

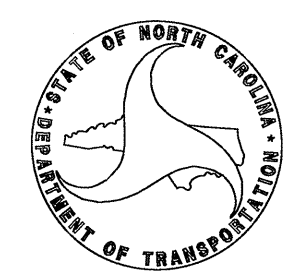

07-JUL-2011 08:59 P:\p\p-rojects\B-4556\Traffic\Signing\CADD\PPM\B4556-Sgn-BPMP\_PMP-1.dgn  
brashid AT 11:27:39

TIP NO. B-4556	SHEET NO. PMP-2
APPROVED: <i>[Signature]</i>	
DATE: 7/8/11	
SEAL	

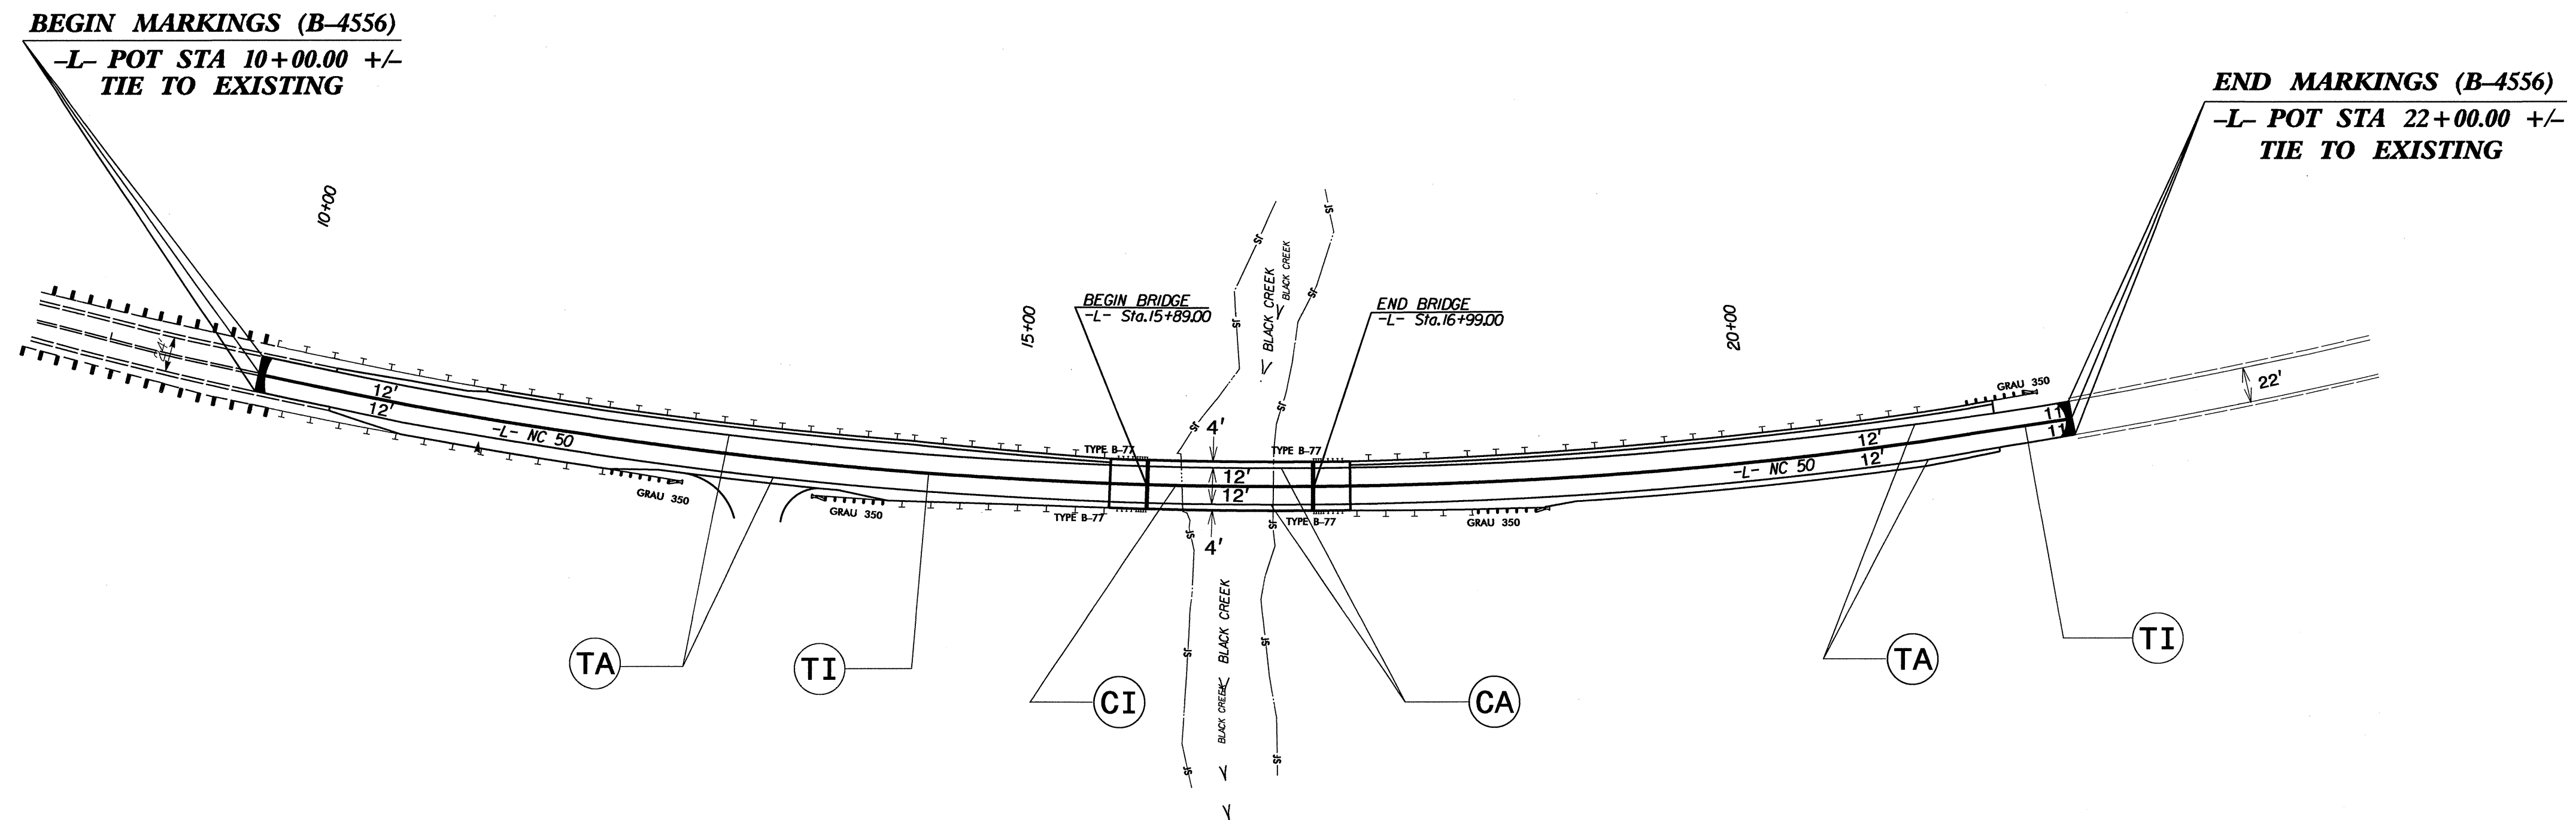

PAVEMENT MARKING LEGEND	
(TA)	WHITE EDGELINE (4")
(TI)	YELLOW DOUBLE CENTER (4")
(CA)	WHITE EDGELINE (4")
(CI)	YELLOW DOUBLE CENTER (4")

**NOTE:**

1) UNLESS OTHERWISE SHOWN ON THE DRAWING, SEE 2006 NCDOT ROADWAY STANDARD DRAWINGS 1205.01, 1205.02, AND 1205.12 FOR PAVEMENT MARKINGS.

**PAVEMENT MARKING DETAIL**

07-JUL-2011 08:40  
 P:\TIP\Projects\B4556\Tr-offic\Signing\CADD\PPM\B4556\_Sgn\_BPMP\_PMP-2.dgn  
 brashid