


NC 58 ATLANTIC BEACH
CARTERET COUNTY
VICINITY MAP
2CR.10161.11


SHEET 1



END PROJECT
SALTER PATH
FAMILY CAMP GROUND

BEGIN PROJECT
.2 MI. EAST OF SR 1182

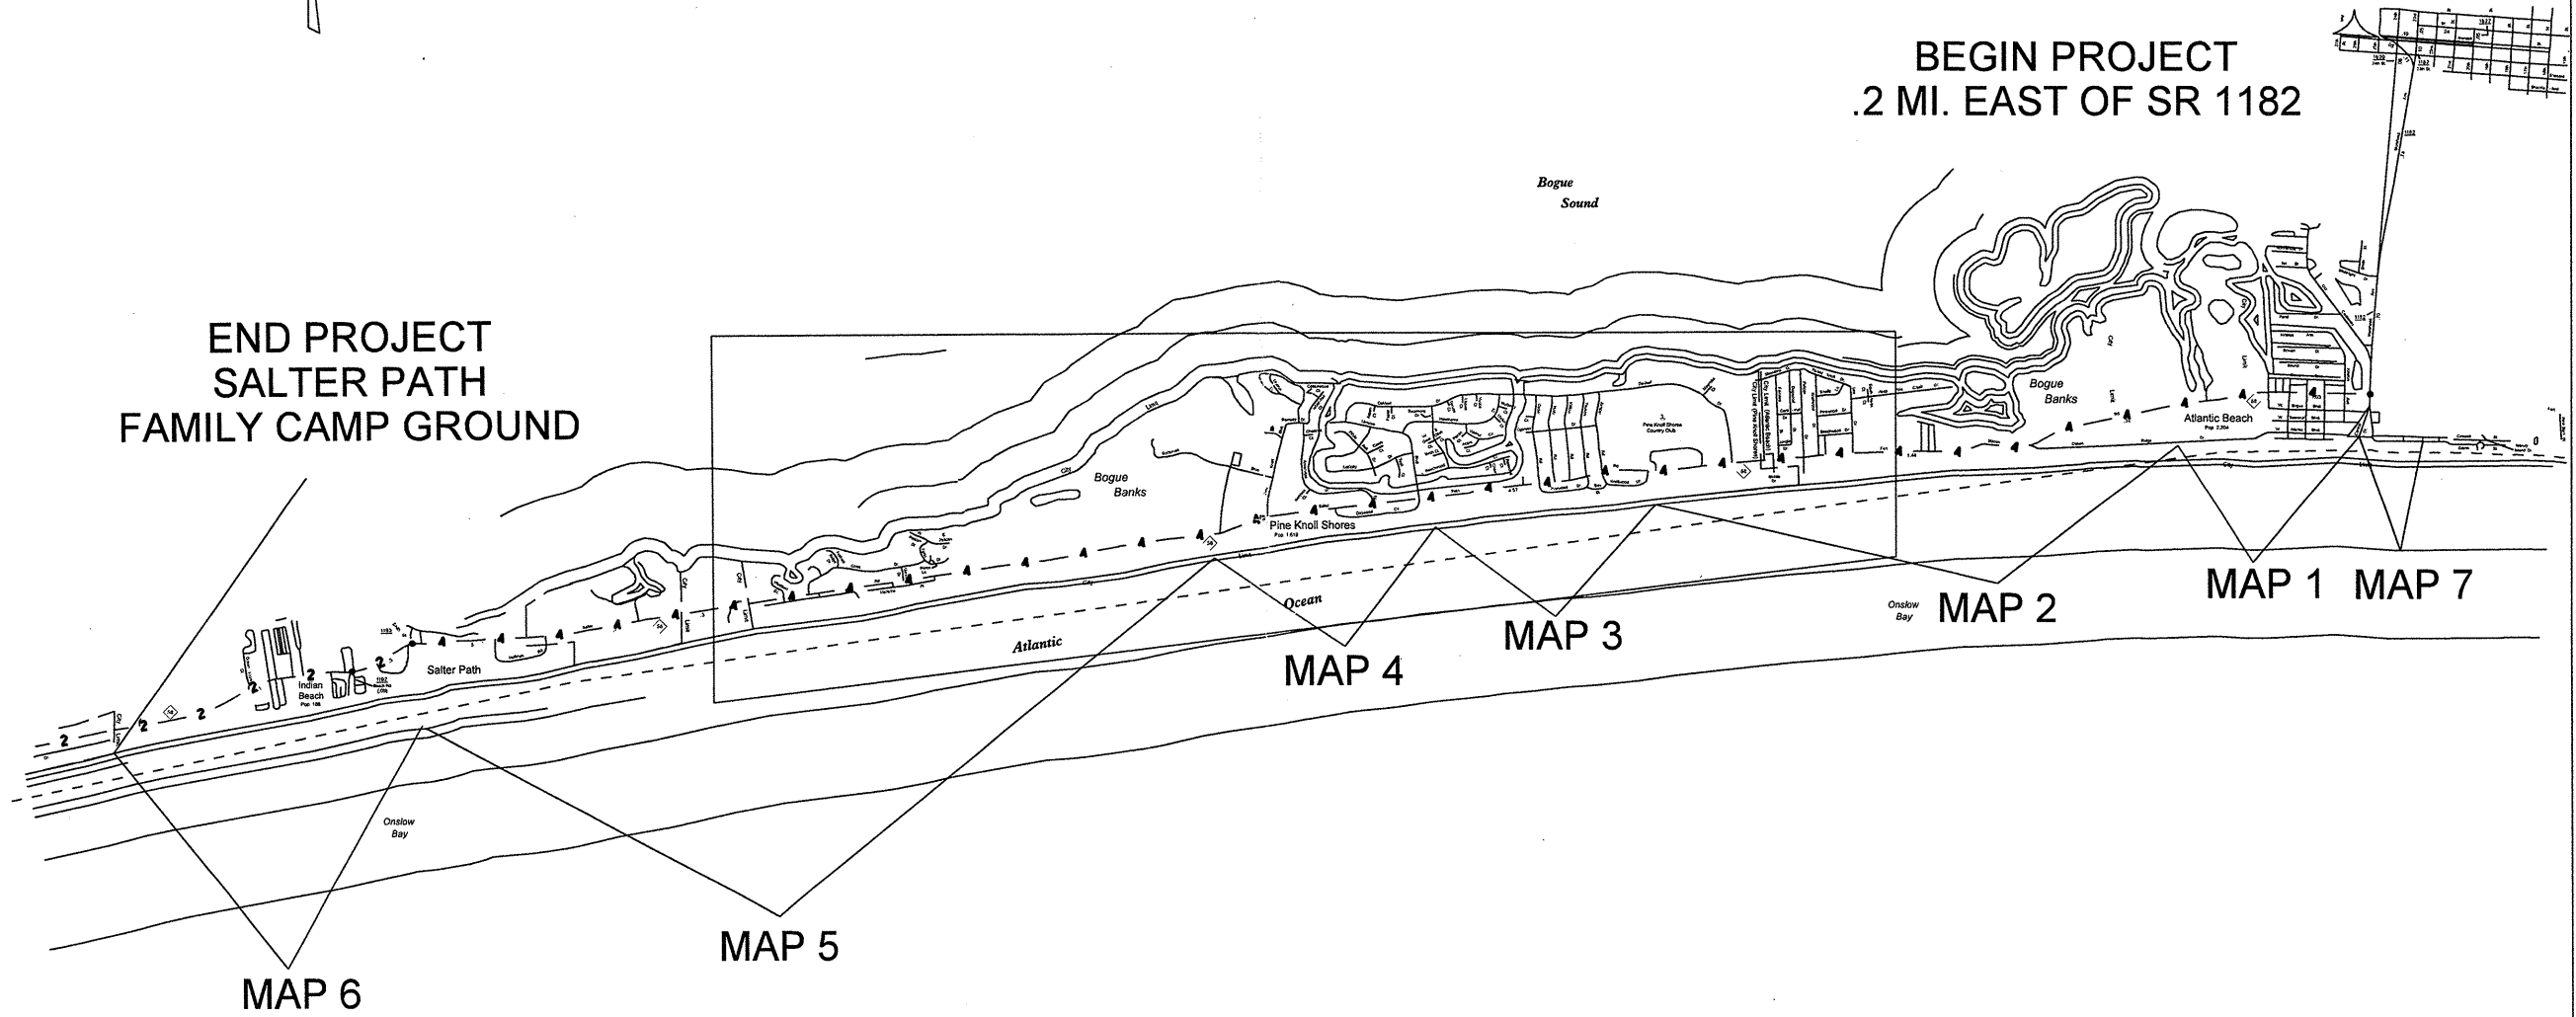

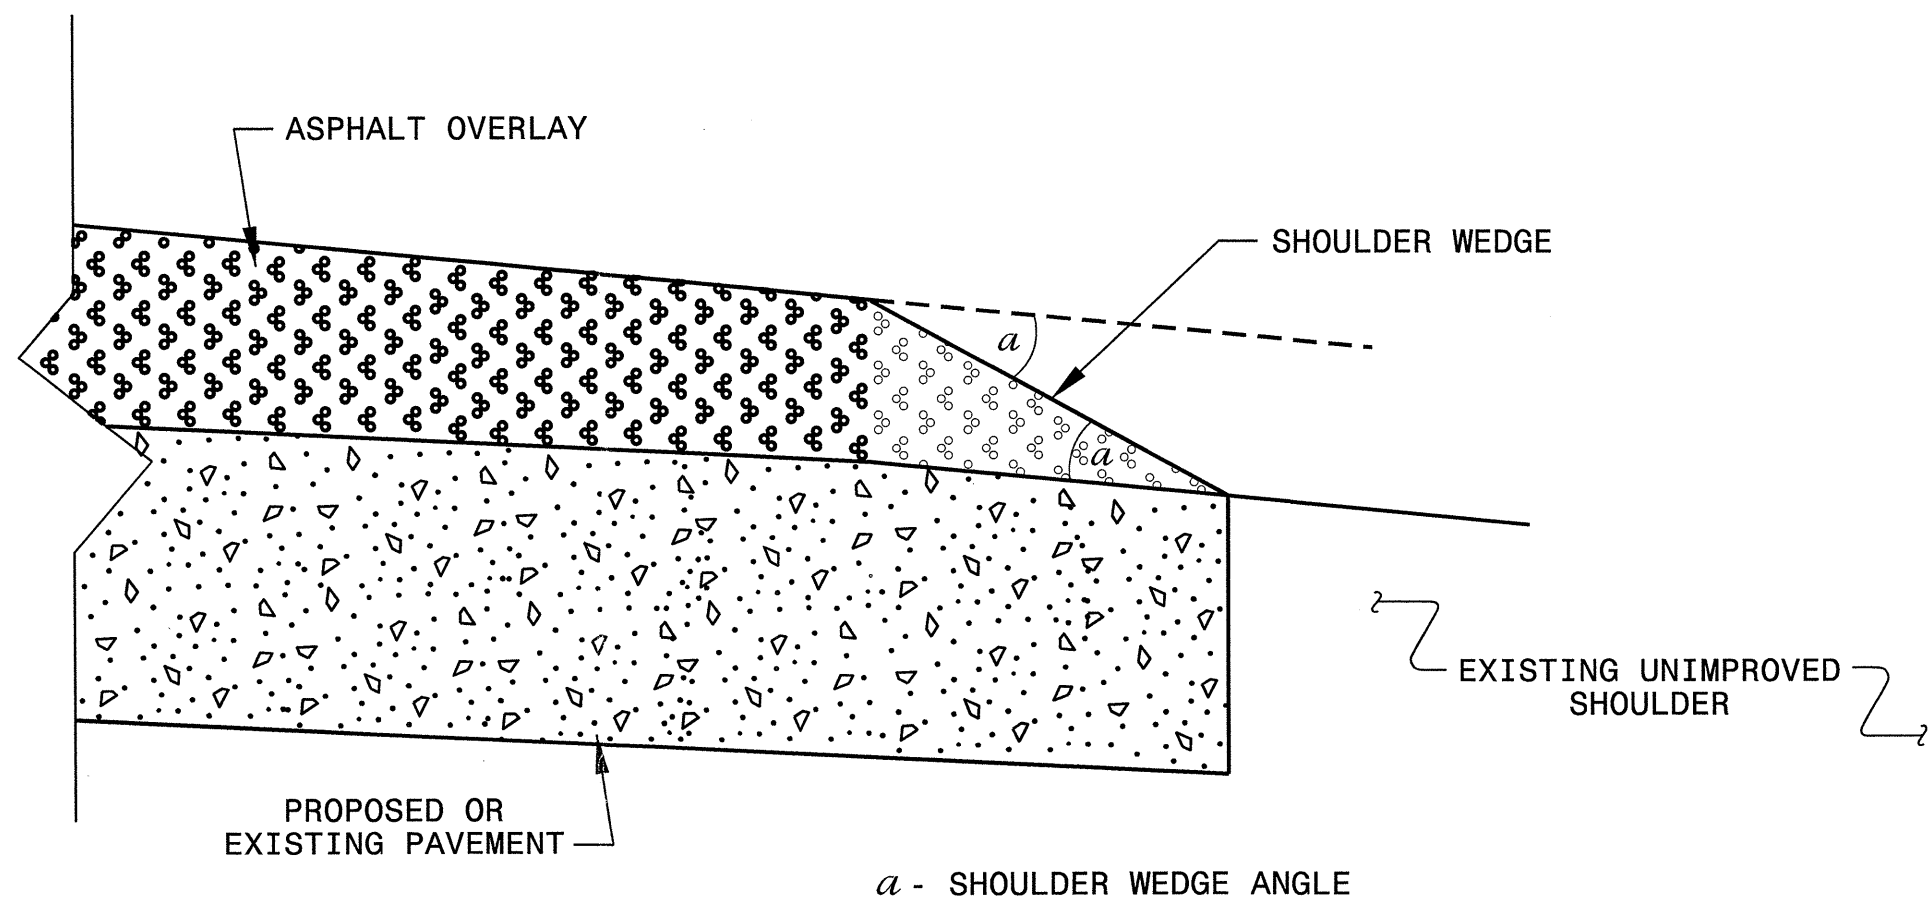

SHOULDER WEDGE DETAIL

04-OCT-2011 11:42
 3333 USER:RANVE
 C:\projects\Special_Details\howerton\shoulderwedgedetail.dgn

CONTRACT STANDARDS AND DEVELOPMENT UNIT Office 919-707-6950 FAX 919-250-4119			
SHOULDER WEDGE DETAIL			
ORIGINAL BY:	T.SPELL	DATE:	7-19-11
MODIFIED BY:		DATE:	
CHECKED BY:		DATE:	
FILE SPEC.:	susr/details/stand/shoulderwedgedetail.dgn		

PROJECT NO.	SHEET NO.	TOTAL NO.
2CR.10161.11	4	

SUMMARY OF QUANTITIES

PROJECT NO	COUNTY	MAP NO	ROUTE	DESCRIPTION	TYP	FINAL SURFACE TESTING REQUIRED	LENGTH MI	WIDTH FT	BORROW CY	SHOULDER RECONSTRUCTION SMI	1 1/2" MILLING SY	SURFACE COURSE, \$9.5B TONS	ASPHALT BINDER FOR PLANT MIX TONS	ADJ. OF MANHOLES EA	ADJ. OF METER OR VALVE BOX EA	SEEDING & MULCHING ACR
2CR.10161.11	Carteret	1	NC 58	BEGIN @ INTERSECTION NC 58 & ATLANTIC BEACH CAUSEWAY, HEADING TO INDIAN BEACH, END @ CEDAR LANE, END OF C&G	1	NO	0.52	78			10,266	2,202	132			
		2	NC 58	BEGIN @ CEDAR LANE END C&G END @ END OF 3 LANE SECTION 2.7 MILES	3	NO	2.7	40	114.00	5.70		5,873	352			2
		3	NC 58	BEGIN @ END OF 3 LANE SECTION, REEF STONEROAD, END @ PINE KNOLL BLVD 1.8 MILES	3	NO	1.8	32	72.00	3.60		2,860	172			2
		4	NC 58	BEGIN @ PINE KNOLL BLVD GO .6 MILES 3 LANE SECTION	1	NO	0.6	40				1,305	78			1
		5	NC 58	BEGIN .6 MILES PAST PINE KNOLL BLVD, END @ BEGIN 3 LANE SECTION IN INDIAN BEACH, HOFFMAN BEACH ROAD	3	NO	2.75	34	110.00	5.50		5,087	305			3
		6	NC 58	BEGIN @ 3 LANE SECTION HOFFMAN BEACH ROAD, END @ SOUTH END OF SALTER PATH FAMILY CAMPGROUND.	4	NO	1	42	40.00	2.00	24,640	2,284	137			2
		7	NC 58	MILL & RESURFACE FROM SR 1182.2 MILES TOWARD FORT MACON	2	NO	0.2	86			10,091	934	56	2	3	
TOTAL FOR PROJ NO. 2CR.10161.11							9.57		336	16.8	44997	20545	1232	2	3	10
GRAND TOTAL							9.57		336.00	16.80	44,997	20,545	1,232	2	3	10

THERMOPLASTIC AND PAINT QUANTITIES

PROJECT NO	COUNTY	MAP NO	ROUTE	DESCRIPTION	LENGTH	WIDTH	4399000000-N	4685000000-E	4686000000-E				4695000000-E	4710000000-E	4725000000-E				4810000000-E		4820000000-E	4835000000-E	4845000000-N				4905000000-N		
							TEMPORARY TRAFFIC CONTROL LS	4" X 90 M WHITE THERMO LF	4" X 120 M WHITE THERMO LF	4" X 120 M YELLOW THERMO LF	8" X 90 M WHITE THERMO LF	24" X 120 M WHITE THERMO LF	THERMO LT ARROW 90 M EA	THERMO RT ARROW 90 M EA	THERMO STR & RT ARROW 90 M EA	THERMO STR ARROW 90 M EA	4" WHITE PAINT LF	4" YELLOW PAINT LF	8" WHITE PAINT LF	24" WHITE PAINT LF	PAINT LT ARROW EA	PAINT RT ARROW EA	PAINT STR & RT ARROW EA	PAINT STR ARROW EA	SNOW PLOWABLE MARKERS EA				
2CR.10161.11	Carteret	1	NC 58	BEGIN @ INTERSECTION NC 58 & ATLANTIC BEACH CAUSEWAY, HEADING TO INDIAN BEACH, END @ CEDAR LANE, END OF C&G	0.52	78	*				11,190		80		10	3	3	3		11,190		80		10					30
		2	NC 58	BEGIN @ CEDAR LANE END C&G END @ END OF 3 LANE SECTION 2.7 MILES	2.7	40	*	29,052		29,052	350									29,052	29,052	350		20					159
		3	NC 58	BEGIN @ END OF 3 LANE SECTION, REEF STONEROAD, END @ PINE KNOLL BLVD 1.8 MILES	1.8	32	*	19,368	200	19,368						3				19,568	19,368					3			106
		4	NC 58	BEGIN @ PINE KNOLL BLVD GO .6 MILES 3 LANE SECTION	0.6	40	*	6,456	200	6,456					10					6,656	6,456			10					35
		5	NC 58	BEGIN .6 MILES PAST PINE KNOLL BLVD, END @ BEGIN 3 LANE SECTION IN INDIAN BEACH, HOFFMAN BEACH ROAD	2.75	34	*	29,040	200	29,040										29,240	29,040								161
		6	NC 58	BEGIN @ 3 LANE SECTION HOFFMAN BEACH ROAD, END @ SOUTH END OF SALTER PATH FAMILY CAMPGROUND.	1	42	*	10,560	400	10,560					10					10,960	10,560			10					59
		7	NC 58	MILL & RESURFACE FROM SR 1182.2 MILES TOWARD FORT MACON	0.2	86	*			1,320			66		3	6					1,320			66	3	6		6	10
TOTAL FOR PROJ NO. 2CR.10161.11							9.57		1	94476	1000	106986	350	146	33	12	3	9			95476	106986	350	146	53	9		6	560
GRAND TOTAL							9.57		1	94,476	1,000	106,986	350	146	33	12	3	9			95,476	106,986	350	146	53	9		6	560