

**STATE OF NORTH CAROLINA
DEPARTMENT OF TRANSPORTATION**

**SIGNING PLAN
CATAWBA COUNTY**

**LOCATION: BRIDGE NO. 90 OVER HAGAN CREEK
ON SR 1727 (BOGGS RD)**

TIP NO. B-4061	SHEET NO. SIGN-1
APPROVED: <i>R. W. King</i>	
DATE: 1/5/12	
SEAL 	

T.I.P.: B-4061

CONTRACT: C202775

SUMMARY OF QUANTITIES

ITEM NO.		ITEM DESCRIPTION	QUANTITY	UNIT
DESC. NO.	SECT. NO.			
4072000000	903	SUPPORTS, 3 LB STEEL U-CHANNEL	42	L.F.
4102000000	904	SIGN ERECTION, TYPE E	2	EA.
4116100000	904	SIGN ERECTION, RELOCATE SIGN TYPE E	1	EA.
4155000000	907	DISPOSAL OF SIGN SYSTEM, U-CHANNEL	8	EA.

GENERAL NOTES

- . SIGNS FURNISHED BY STATE
- . FOR RELOCATION OF SIGNS WITHIN THE PROJECT LIMITS, THE CONTRACTOR SHALL INFORM THE ENGINEER.
- . IF REMOVAL OR RELOCATION OF SIGNS ON PRIVATE STREET (NON-STATE MAINTAINED) IS REQUIRED DUE TO CONSTRUCTION, THE CONTRACTOR SHALL INFORM THE ENGINEER. THE WORK WILL BE COMPLETED BY OTHERS.
- . SIGNING PLANS DO NOT INCLUDE TEMPORARY CONSTRUCTION SIGNING OR PAVEMENT MARKINGS. SEE TRAFFIC CONTROL PLANS.
- . WHEN NOT STATIONED OR DIMENSIONED ON PLANS, ALL 'E' AND 'F' SIGNS SHALL BE FIELD LOCATED BY THE ENGINEER
- . ALL EXISTING SIGNS ON "U" CHANNEL POST WITHIN THE PROJECT LIMITS SHALL BE REMOVED AND DISPOSED OF UNLESS OTHERWISE NOTED ON PLANS.
- . WHEN EXISTING SIGNS ARE REMOVED AND INSTALLED ON NEW SUPPORTS, THE RE-ERECTION SHALL IMMEDIATELY FOLLOW THE REMOVAL.
- . THE BACKGROUND FOR TYPE E SIGNS SHALL BE TYPE C REFLECTIVE SHEETING.

- . SEE ROADWAY PLANS FOR GUARD/GUIDE RAIL DETAILS.

ROADWAY STANDARD DRAWING

THE FOLLOWING ROADWAY STANDARDS AS APPEAR IN "ROADWAY STANDARD DRAWINGS" - PROJECT SERVICES UNIT - N.C. DEPARTMENT OF TRANSPORTATION - RALEIGH, N.C., DATED JANUARY 2012 ARE APPLICABLE TO THIS PROJECT AND BY REFERENCE HEREBY ARE CONSIDERED A PART OF THESE PLANS:

STD. NO.	TITLE
904.10	ORIENTATION OF GROUND MOUNTED SIGNS
904.50	MOUNTING OF TYPE 'D', 'E' AND 'F' SIGNS ON 'U' POSTS

NOTES

- | | |
|---|------------------------------------|
| 1 | DISPOSAL OF SIGN SYSTEM, U-CHANNEL |
| 2 | RELOCATE SIGN TYPE "E" |

INDEX

SHEET NO.	DESCRIPTION
SIGN-1	TITLE SHEET
SIGN-2	SIGN DETAIL AND E SHEET


PLAN PREPARED BY: N.C.D.O.T. SIGNING AND DELINEATION UNIT

Kelvin L. Jordan SIGNING & DELINEATION REGIONAL ENGINEER

Walid Dakdouk SIGNING & DELINEATION DESIGN ENGINEER



TIP NO. B-4061	SHEET NO. SIGN-2
APPROVED: <i>RWT</i>	
DATE: 8/9/11	
SEAL	

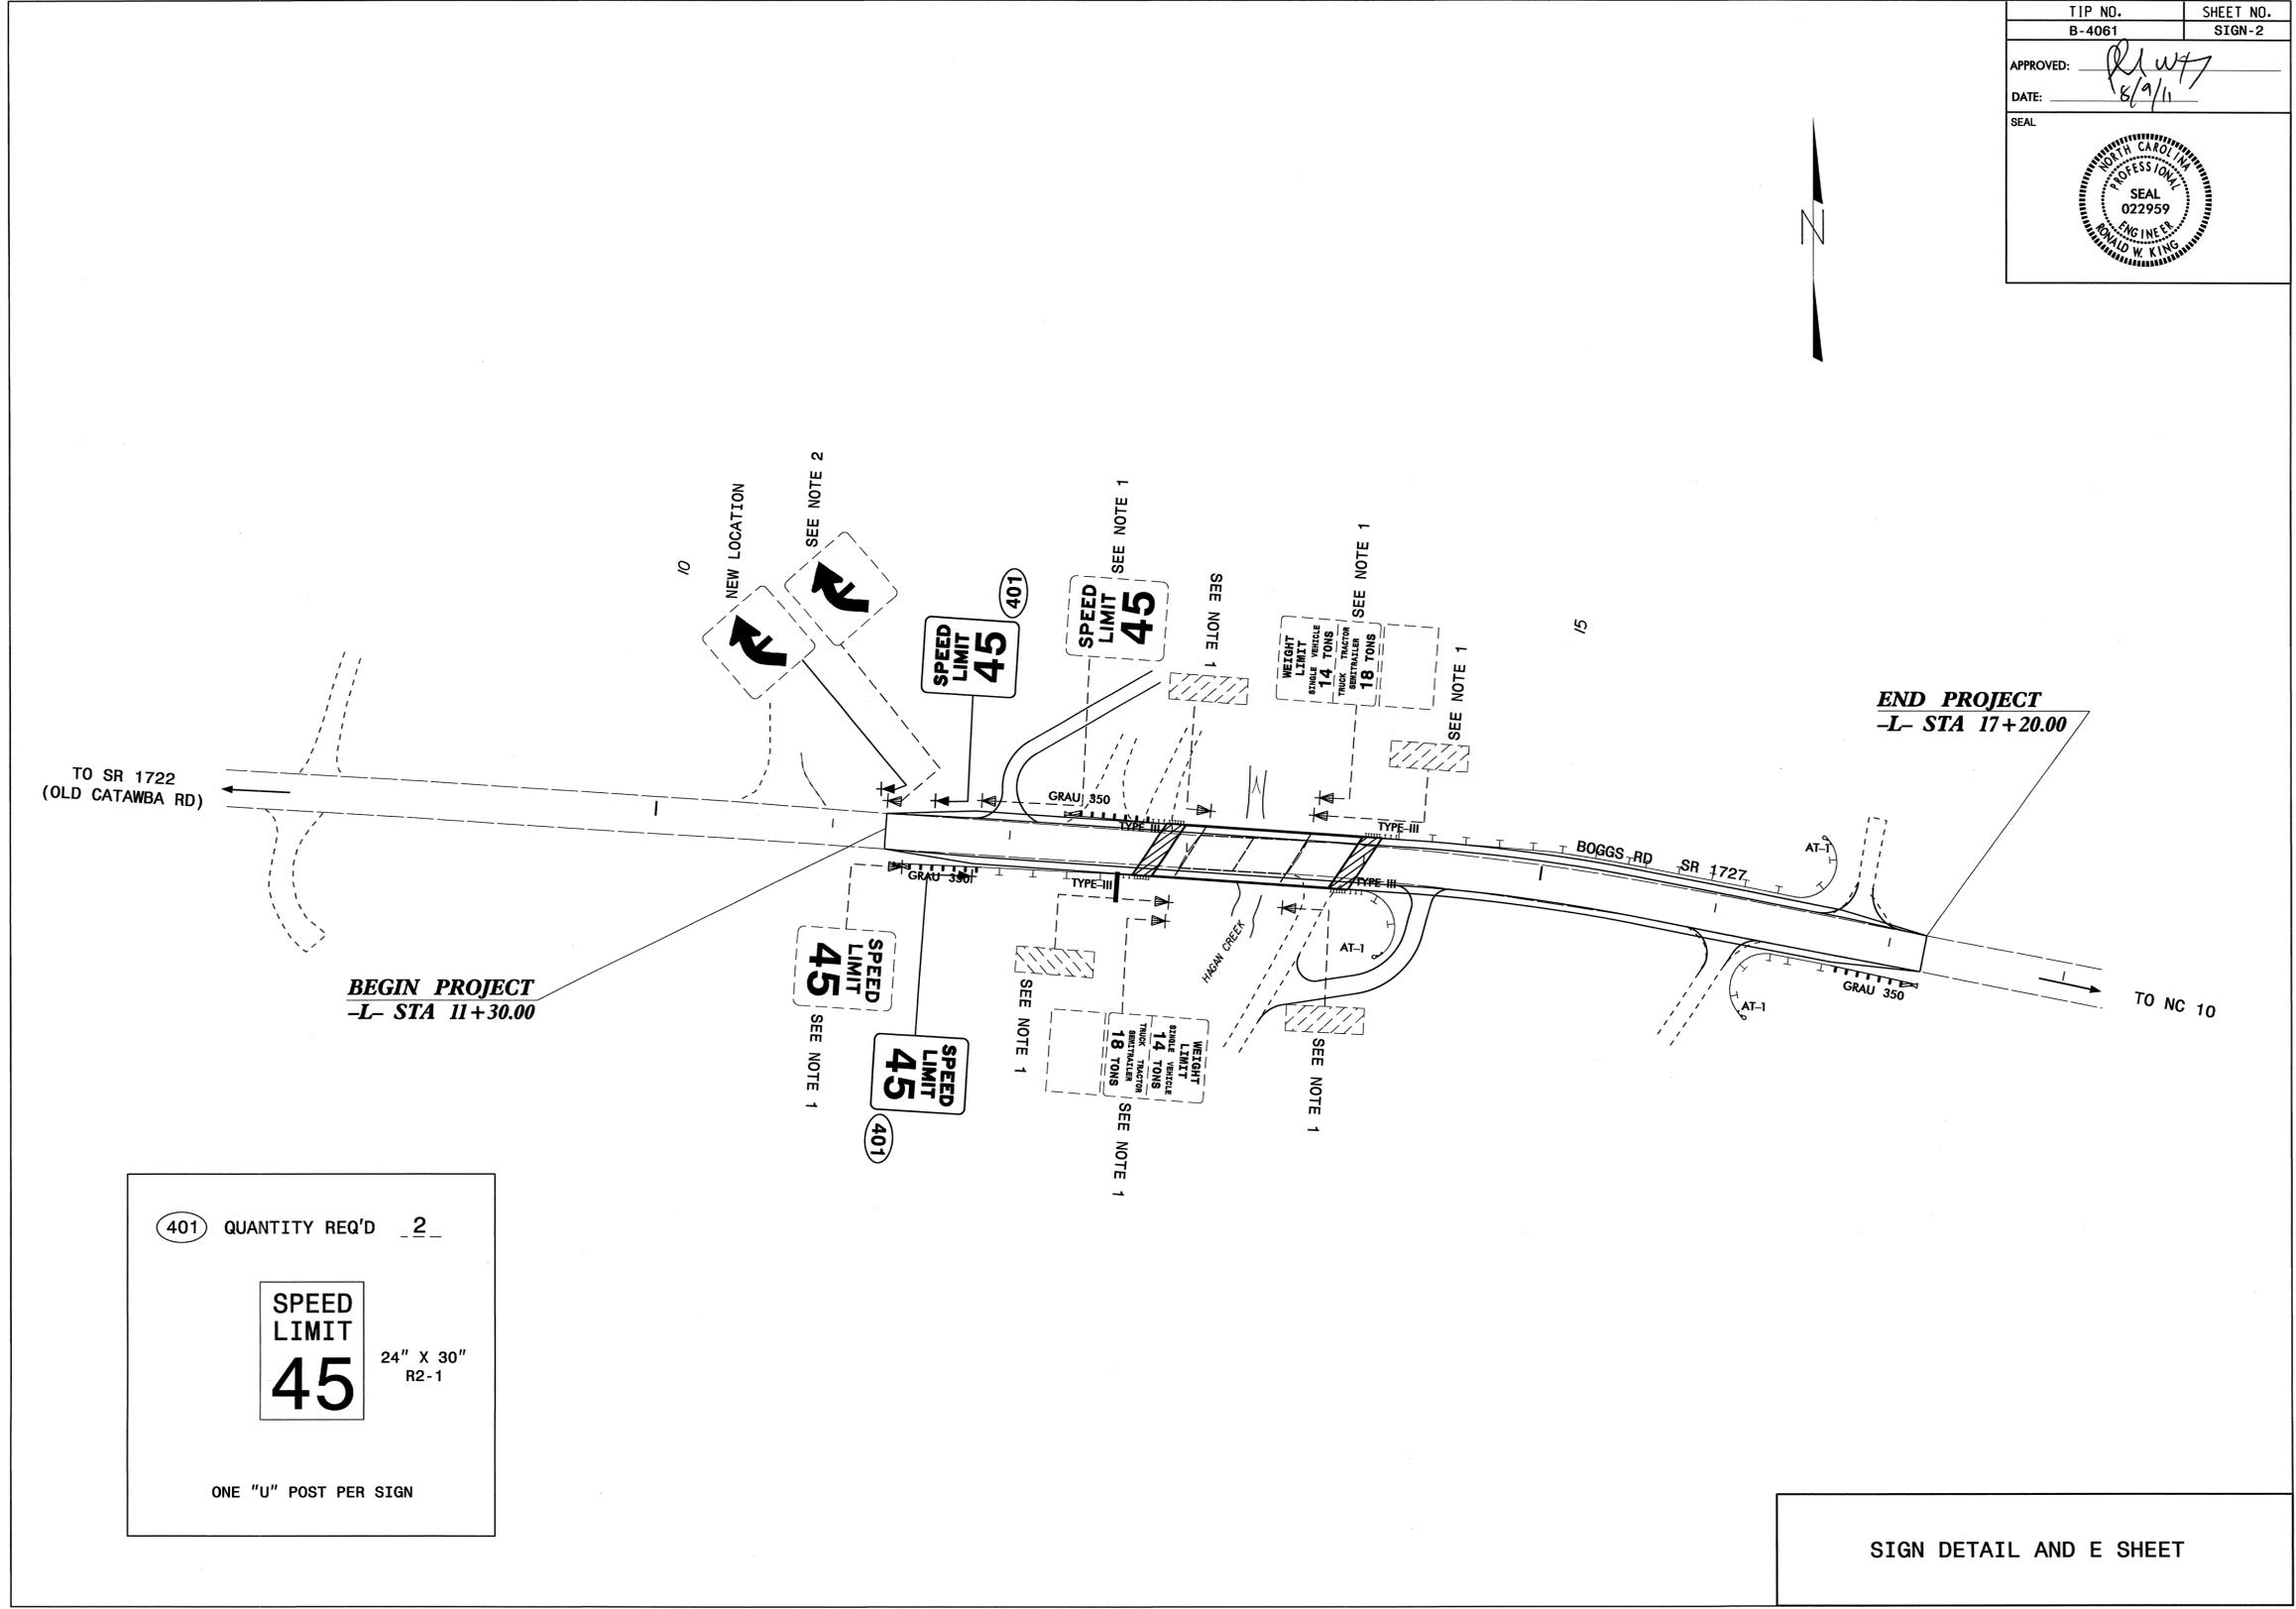

(401) QUANTITY REQ'D 2

**SPEED
LIMIT**
45

24" X 30"
R2-1

ONE "U" POST PER SIGN

SIGN DETAIL AND E SHEET

08-AUG-2011 14:37
 R:\Traffic\Signings\CADD\Signings\Layout & PMP Plans\B-4061_Sgn-SONI.dgn
 dhbeard