


FIGURES

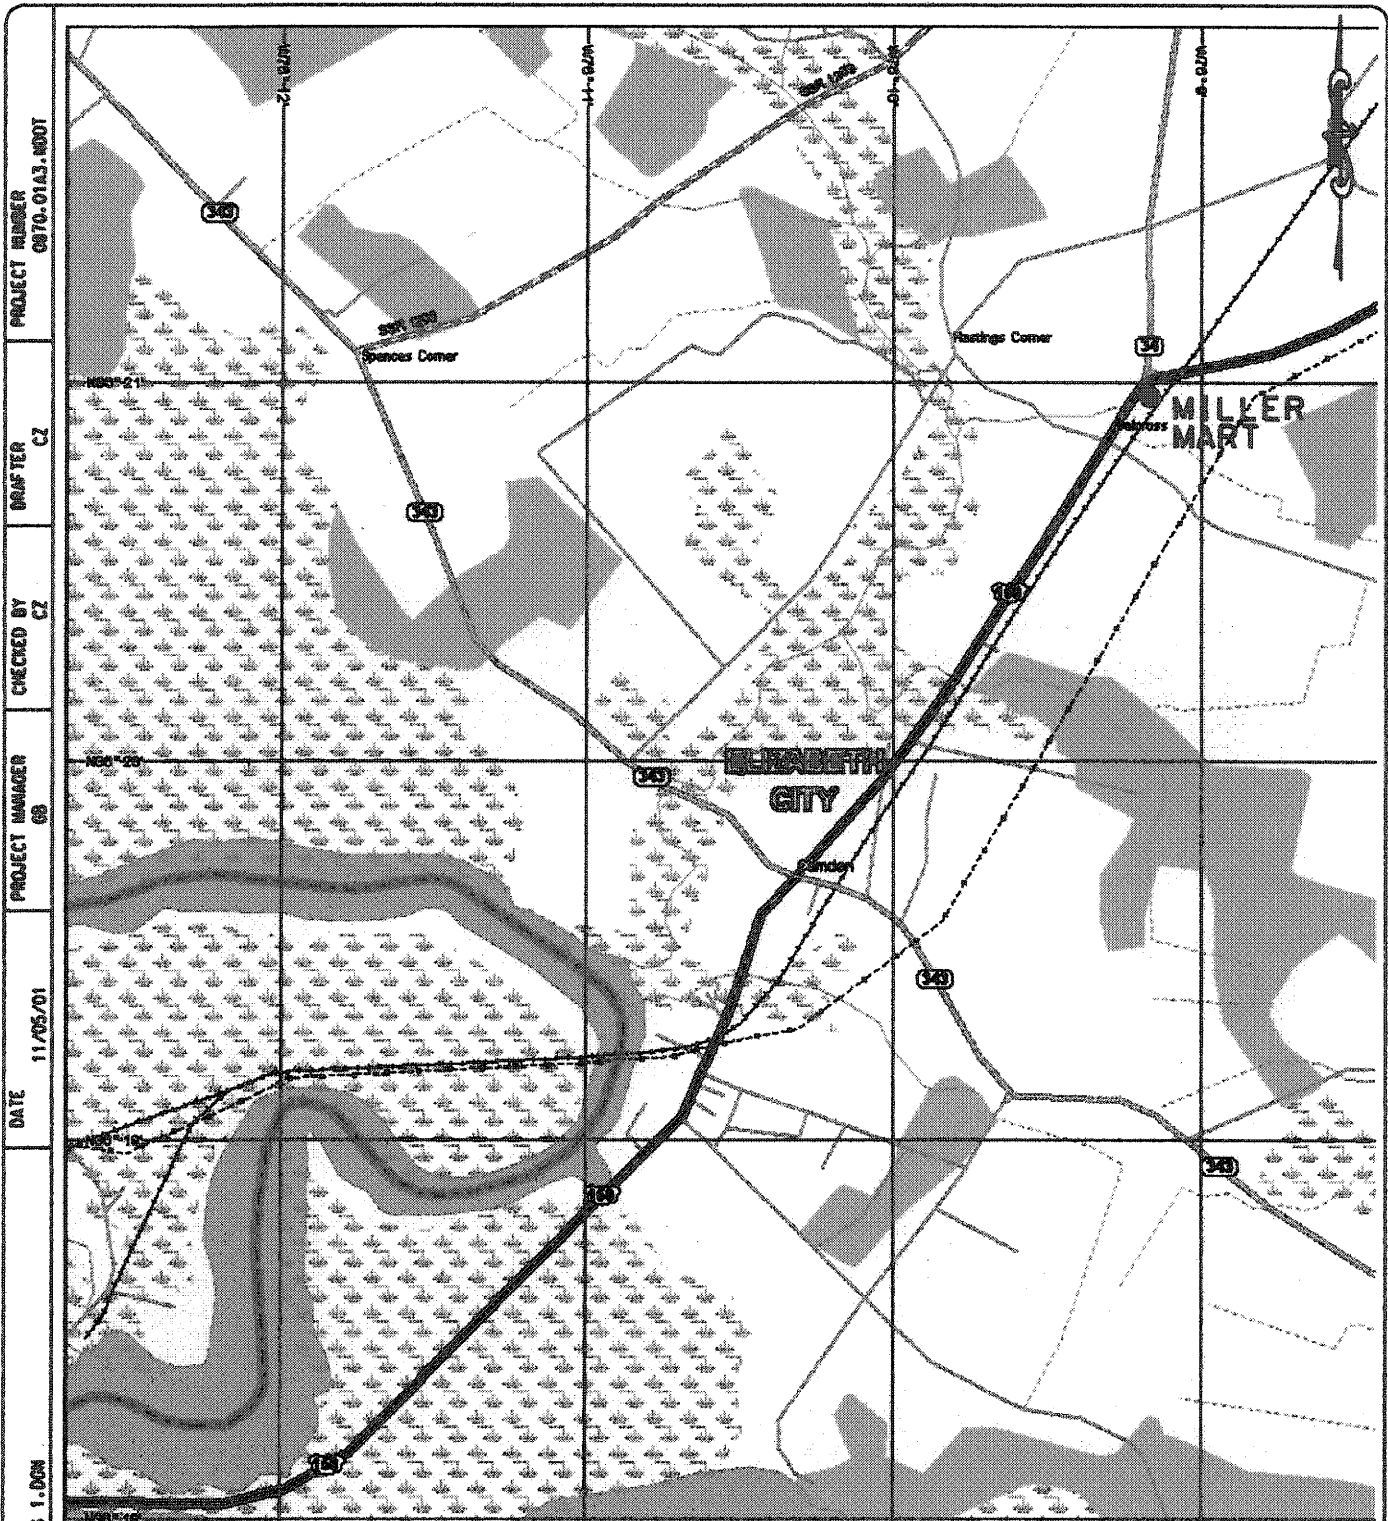

PROJECT NUMBER
0970-01A3-NDOT

DRAFTER
CZ

CHECKED BY
CZ

PROJECT MANAGER
GB

DATE
11/05/01

FIG 1.DWG


FILE

3-D TopoQuik Copyright © 1999 DeLorme Yarmouth, ME 04096 1"=1000' Scale: 1:56,250 Detail: 11-7 Datum: WGS84

Solutions
Industrial & Environmental Services
3722 BENSON DRIVE
RALEIGH, NORTH CAROLINA 27609
TEL.: (919) 873-1060 FAX.: (919) 873-1074

SITE LOCATION MAP
MILLER MART #24
CAMDEN COUNTY, NC
NCDOT STATE PROJECT
8.T020401 (R-2414B)

FIGURE:
1

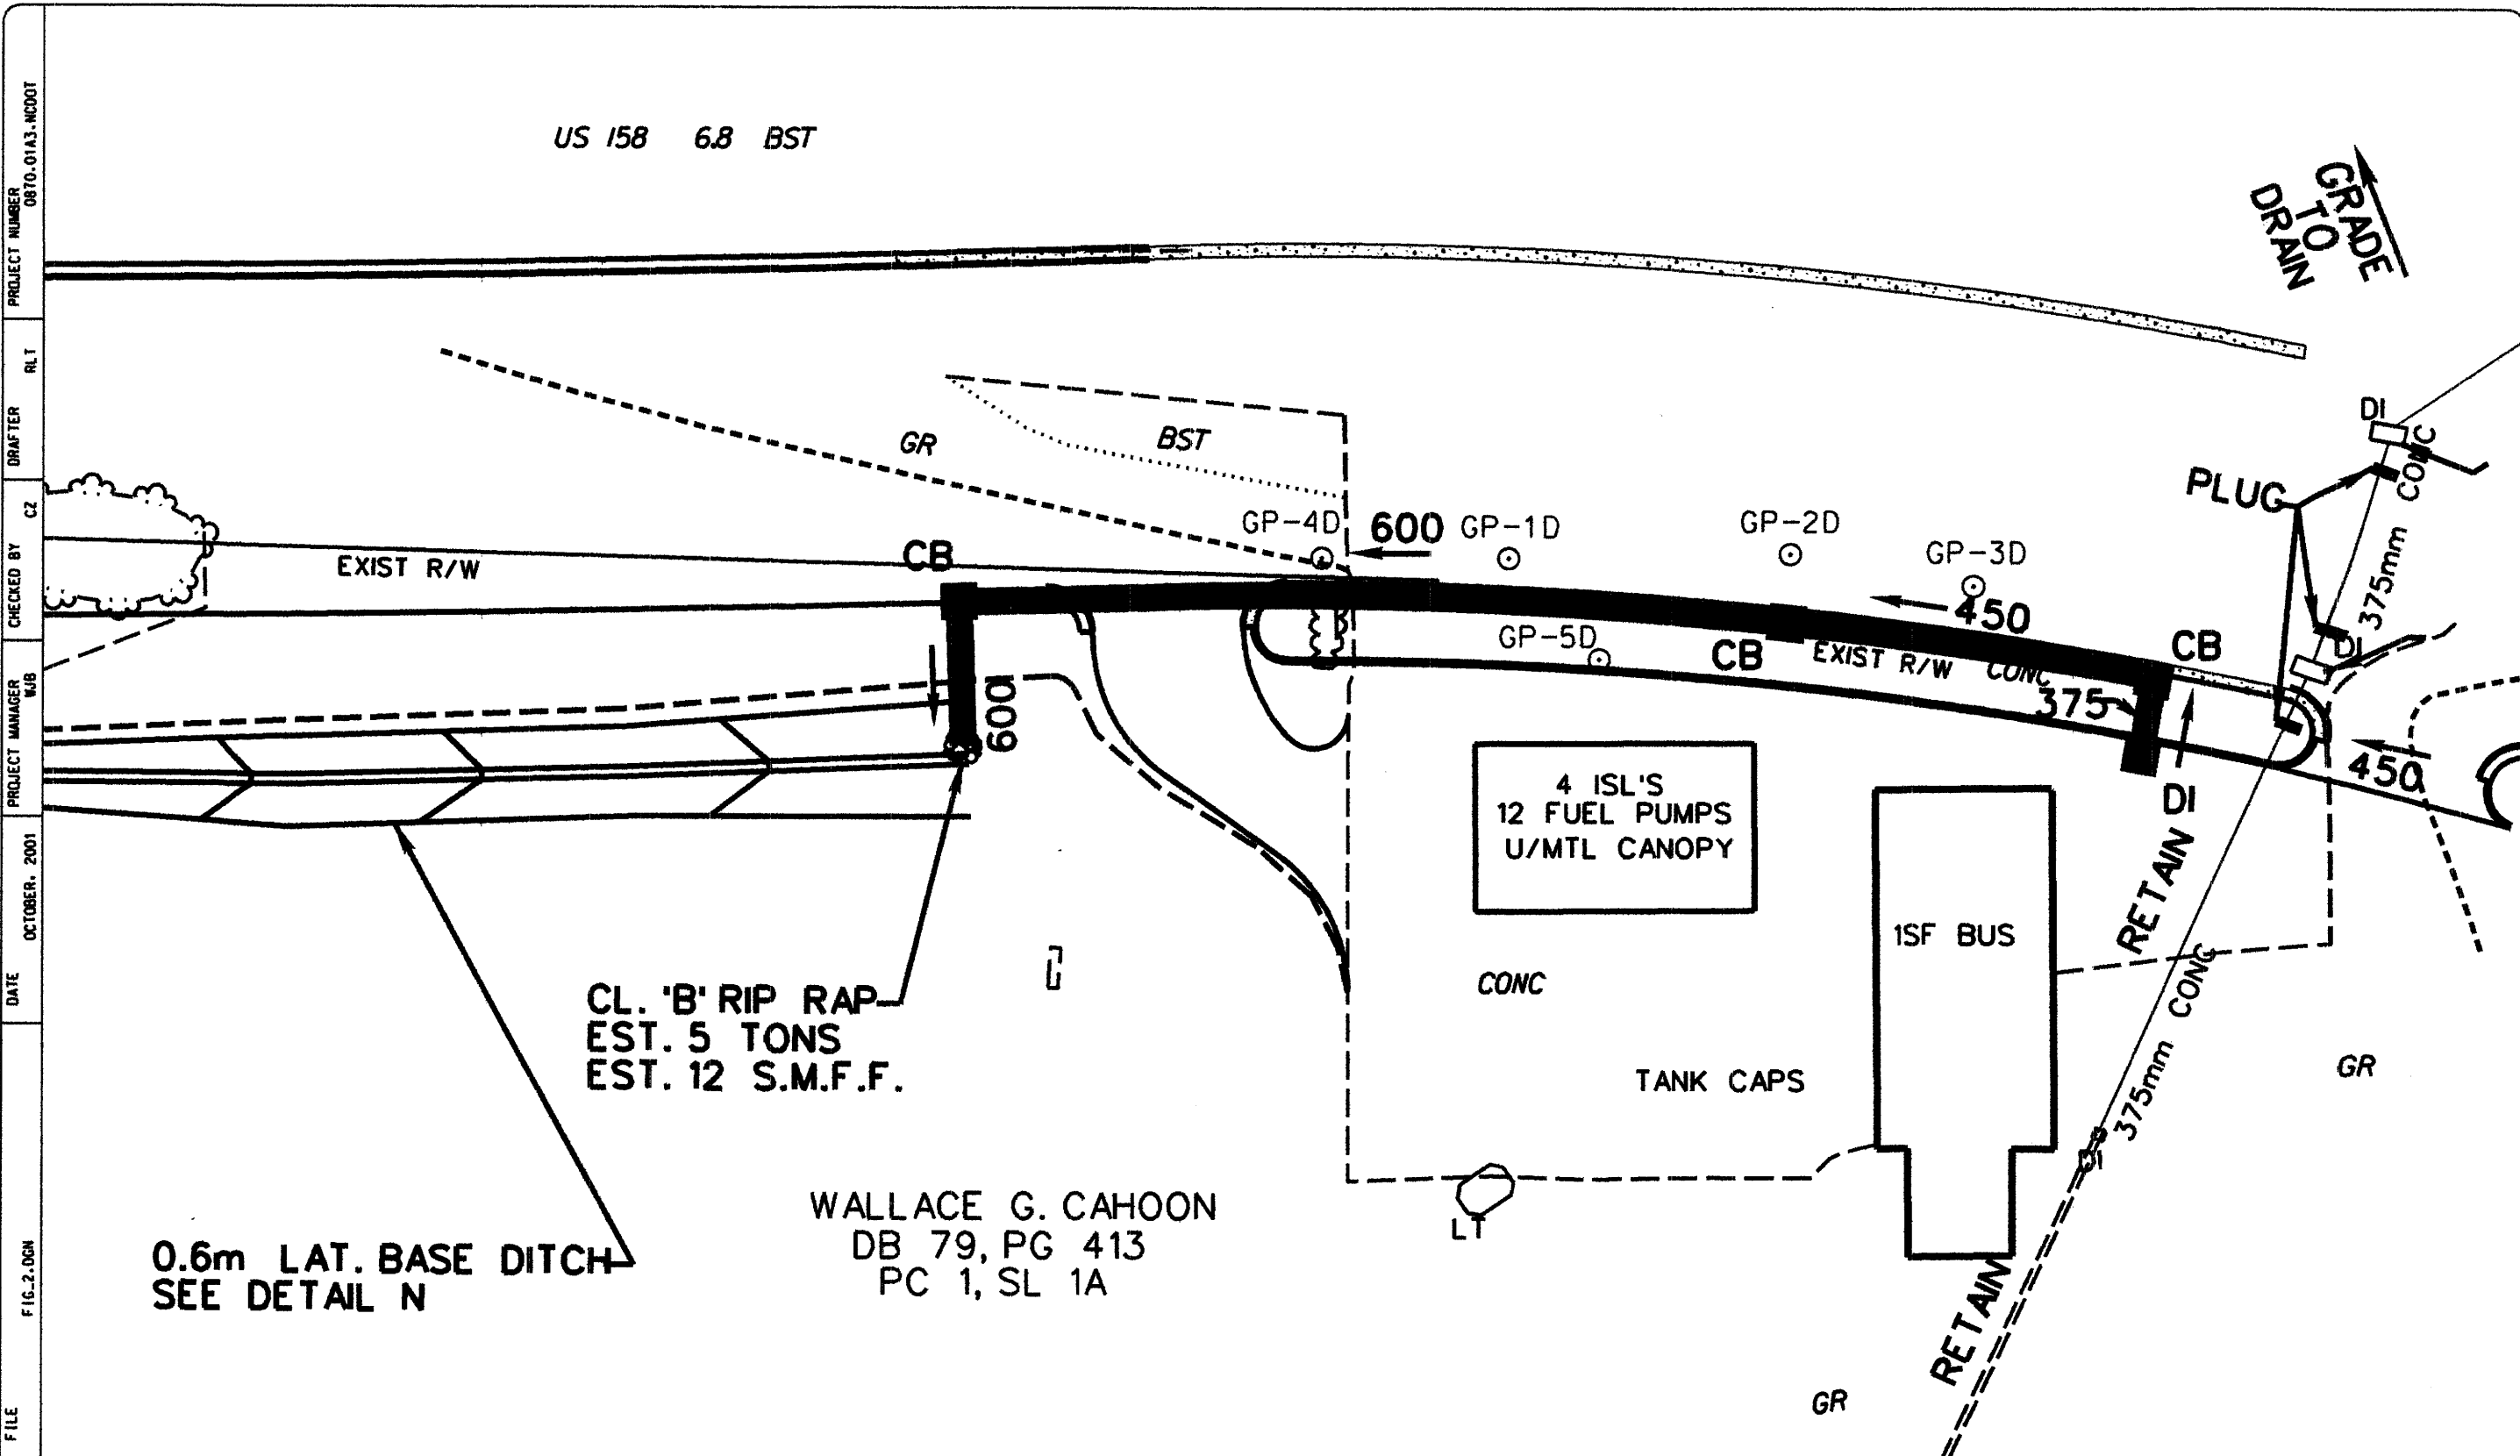

PROJECT NUMBER 0870-01A3-NCDOT
 DRAFTER RL
 CHECKED BY CZ
 PROJECT MANAGER WJB
 DATE OCTOBER, 2001
 FILE FIG-2.DGN

US 158 6.8 BST

DRAIN GRADE

EXIST R/W

CL. 'B' RIP RAP
 EST. 5 TONS
 EST. 12 S.M.F.F.

0.6m LAT. BASE DITCH
 SEE DETAIL N

WALLACE G. CAHOON
 DB 79, PG 413
 PC 1, SL 1A

4 ISL'S
 12 FUEL PUMPS
 U/MTL CANOPY

1SF BUS

TANK CAPS

RETAIN DI
 375mm CONC

GR

GR

