

09/08/99




TIP PROJECT: B-4494

STATE OF NORTH CAROLINA  
DIVISION OF HIGHWAYS

T.I.P. NO.	SHEET NO.
B-4494	UO-1


**UTILITIES BY OTHERS PLANS  
CURRITUCK COUNTY**

**LOCATION: SR-1232 (POYNER RD) OVER TULLS CREEK  
TYPE OF WORK: TELEPHONE LINE RELOCATIONS**

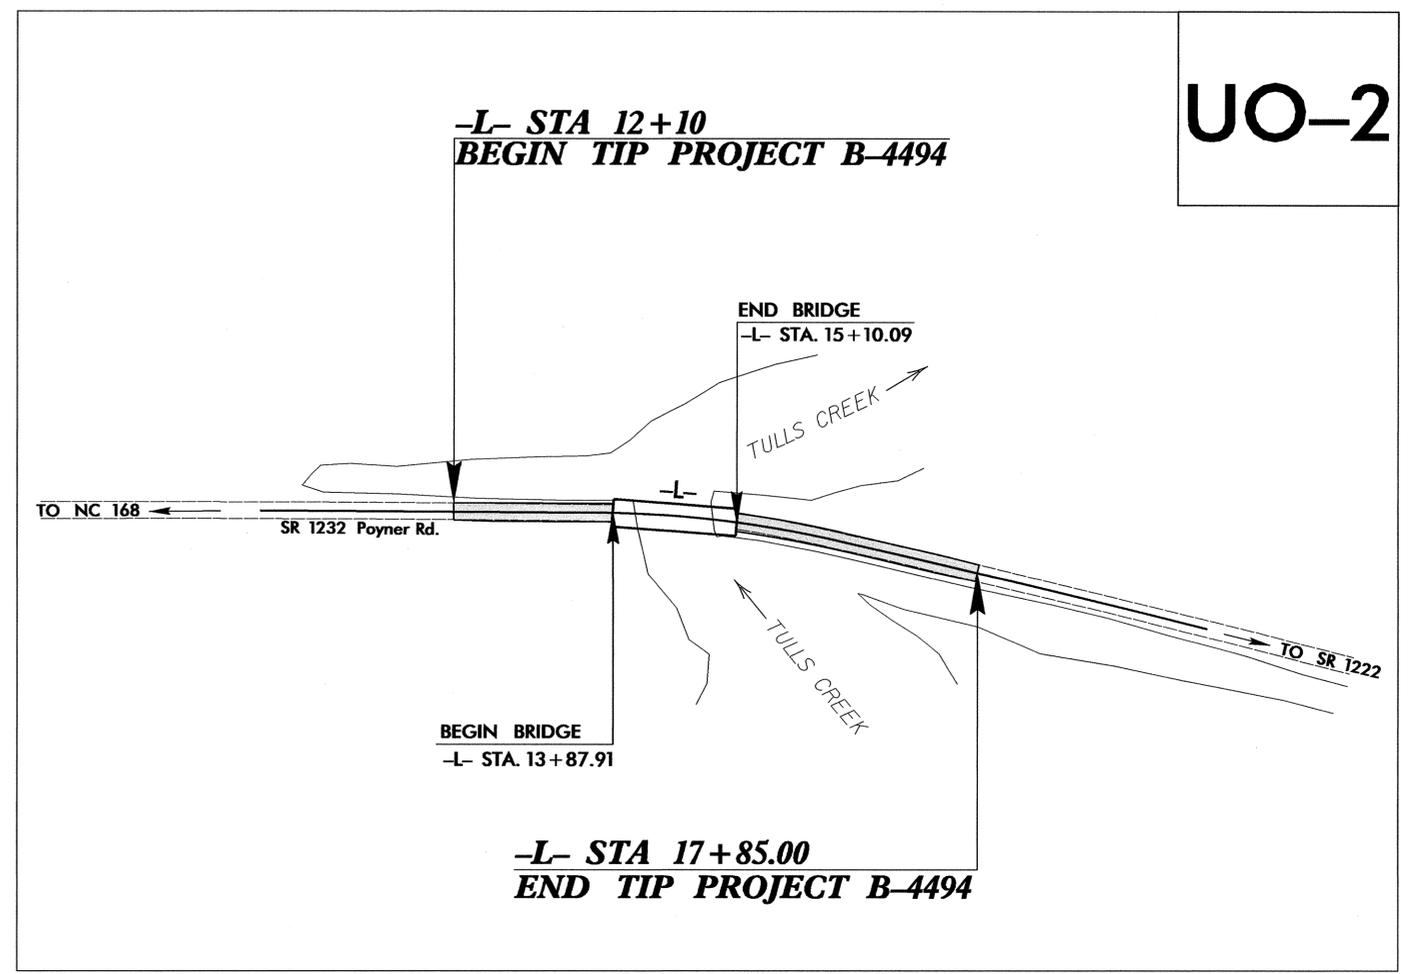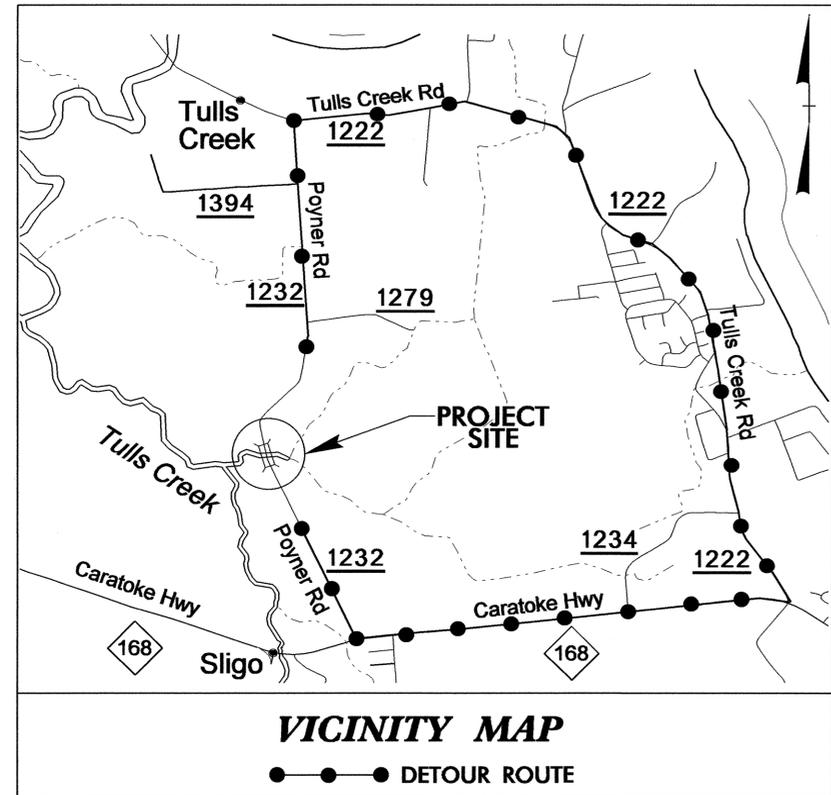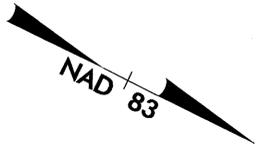

UO-2

13-OCT-2011 12:19  
R:\Utilities\RDy\_Ut\Proj\B4494\_title\_sheet\_U01.dgn  
\$\$\$\$\$USERNAME\$\$\$\$\$

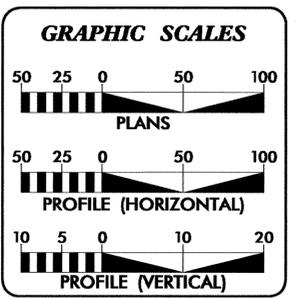

**INDEX OF SHEETS**

SHEET NO.	DESCRIPTION
UO-1	TITLE SHEET
UO-2	PLAN SHEET

**UTILITY OWNERS ON PROJECT**

(1) TELEPHONE...CENTURYLINK



PREPARED IN THE OFFICE OF:  
**DIVISION OF HIGHWAYS  
UTILITIES ENGINEERING  
SECTION**

1591 MAIL SERVICES CENTER  
RALEIGH NC 27699-1591  
PHONE (919) 707-6690  
FAX (919) 250-4151

**Roger Worthington, P.E.** UTILITIES SECTION ENGINEER  
**Corey Bousquet, P.E.** UTILITIES SQUAD LEADER PROJECT ENGINEER  
**Eric Haugaard** UTILITIES PROJECT DESIGNER

