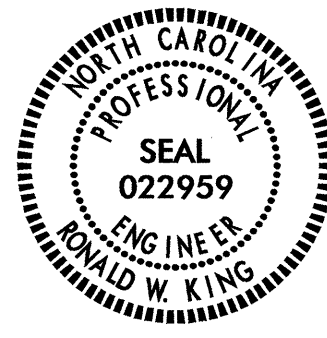


TIP NO. B-4629	SHEET NO. PMP-1
APPROVED: <i>RW</i>	
DATE: 1/27/12	
SEAL	
	

**STATE OF NORTH CAROLINA  
DEPARTMENT OF TRANSPORTATION**

**PAVEMENT MARKING PLAN  
ROWAN COUNTY**

**LOCATION: BRIDGE NO.25 ON SR 2048 (WOODLEAF ROAD)  
OVER NORTH SECOND CREEK**

**T.I.P.: B-4629**

**CONTRACT: C202818**

**ROADWAY STANDARD DRAWING**

THE FOLLOWING ROADWAY STANDARDS AS APPEAR IN "ROADWAY STANDARD DRAWINGS" - PROJECT SERVICES UNIT - N.C. DEPARTMENT OF TRANSPORTATION - RALEIGH, N.C., DATED JANUARY 2012 ARE APPLICABLE TO THIS PROJECT AND BY REFERENCE HEREBY ARE CONSIDERED A PART OF THESE PLANS:

STD. NO.	TITLE
1205.01	PAVEMENT MARKINGS - LINE TYPES AND OFFSETS
1205.02	PAVEMENT MARKINGS - 2 LANE AND MULTILANE ROADWAYS
1205.04	PAVEMENT MARKINGS - INTERSECTIONS
1205.12	PAVEMENT MARKINGS - BRIDGES
1250.01	PAVEMENT MARKER SPACING
1251.01	RAISED PAVEMENT MARKERS - TEMPORARY AND PERMANENT
1261.01	GUARDRAIL AND BARRIER DELINEATOR SPACING
1261.02	GUARDRAIL AND BARRIER DELINEATOR TYPES
1262.01	GUARDRAIL END DELINEATION

**GENERAL NOTES**


THE FOLLOWING GENERAL NOTES APPLY AT ALL TIMES FOR THE DURATION OF THE CONSTRUCTION PROJECT, EXCEPT WHEN OTHERWISE NOTED IN THE PLAN, OR DIRECTED BY THE ENGINEER.

- A) INSTALL PAVEMENT MARKINGS AND PAVEMENT MARKERS ON THE FINAL SURFACE AS FOLLOWS:
- | ROAD NAME   | MARKING                 | MARKER         |
|-------------|-------------------------|----------------|
| WOODLEAF RD | THERMOPLASTIC           | RAISED MARKERS |
| BRIDGE      | COLD APPLIED<br>TYPE II | RAISED MARKERS |
- B) TIE PROPOSED PAVEMENT MARKING LINES TO EXISTING PAVEMENT MARKING LINES.  
 C) REMOVE/REPLACE ANY CONFLICTING/DAMAGED PAVEMENT MARKINGS AND MARKERS.  
 D) PASSING ZONES WILL BE DETERMINED IN THE FIELD AND MUST BE APPROVED BY THE ENGINEER.  
 E) REMOVE ALL RESIDUE AND SURFACE LAITANCE BY ACCEPTABLE METHODS ON THE BRIDGE DECK(S) PRIOR TO PLACING (COLD APPLIED PLASTIC) PAVEMENT MARKING.

**PAVEMENT MARKING SCHEDULE**


SYMBOL	DESCRIPTION
	COLD APPLIED PLASTIC (4") Type2 - Permanent High Performance
CA	WHITE EDGELINE
CI	YELLOW DOUBLE CENTER
	THERMOPLASTIC(4", 120 MILS)
TI	YELLOW DOUBLE CENTER
	THERMOPLASTIC(4", 90 MILS)
TA	WHITE EDGELINE
	PERMANENT RAISED PAVEMENT MARKERS
MA	YELLOW & YELLOW

**PAVEMENT MARKING DETAIL**

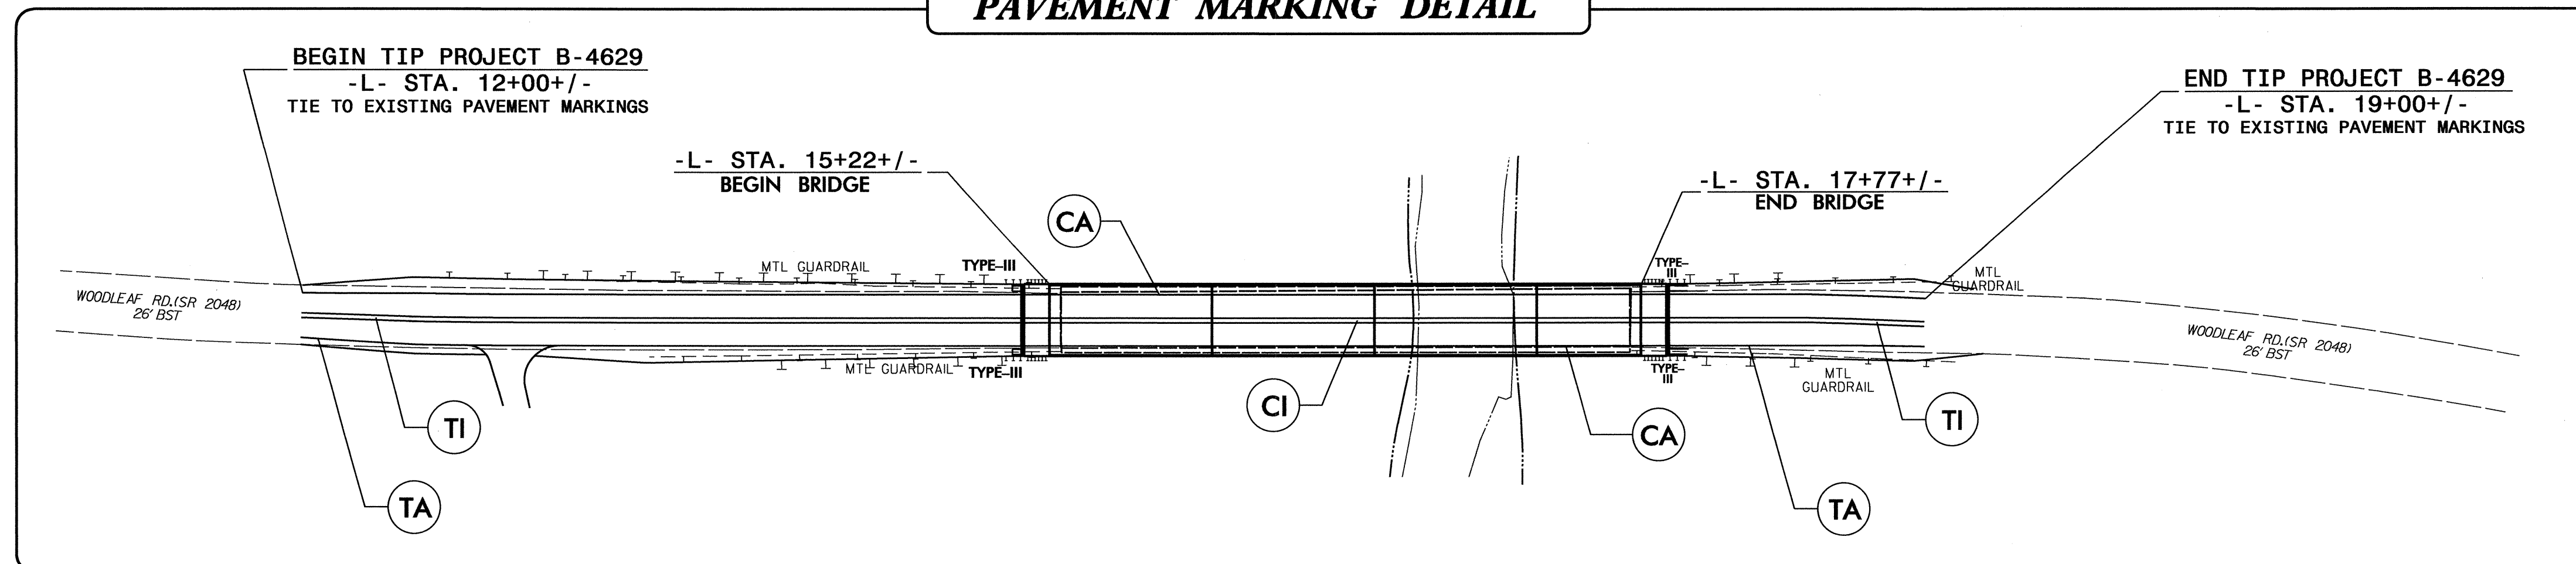

PLAN PREPARED BY: N.C.D.O.T. SIGNING AND DELINEATION UNIT

SUSAN B KUNZ SIGNING & DELINEATION REGIONAL ENGINEER  
 SAMUEL COLEMAN SIGNING & DELINEATION DESIGN ENGINEER

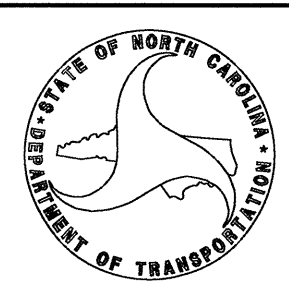

**INDEX**

SHEET NO.	DESCRIPTION
PMP-1	PAVEMENT MARKING PLAN TITLE, SCHEDULE SHEET AND PAVEMENT MARKING DETAIL

2/1/12/2012 16:06:04 E:\TIP\Projects\B-4629\Traffic\Signing\CADD\Signing Layout Plans\PM\ Pavement Marking Seed.dgn  
 Coleman At 1/27/12