


TIP NO. B-4162	SHEET NO. SIGN-2
APPROVED: <i>RW King</i>	
DATE: 3/13/12	
SEAL	

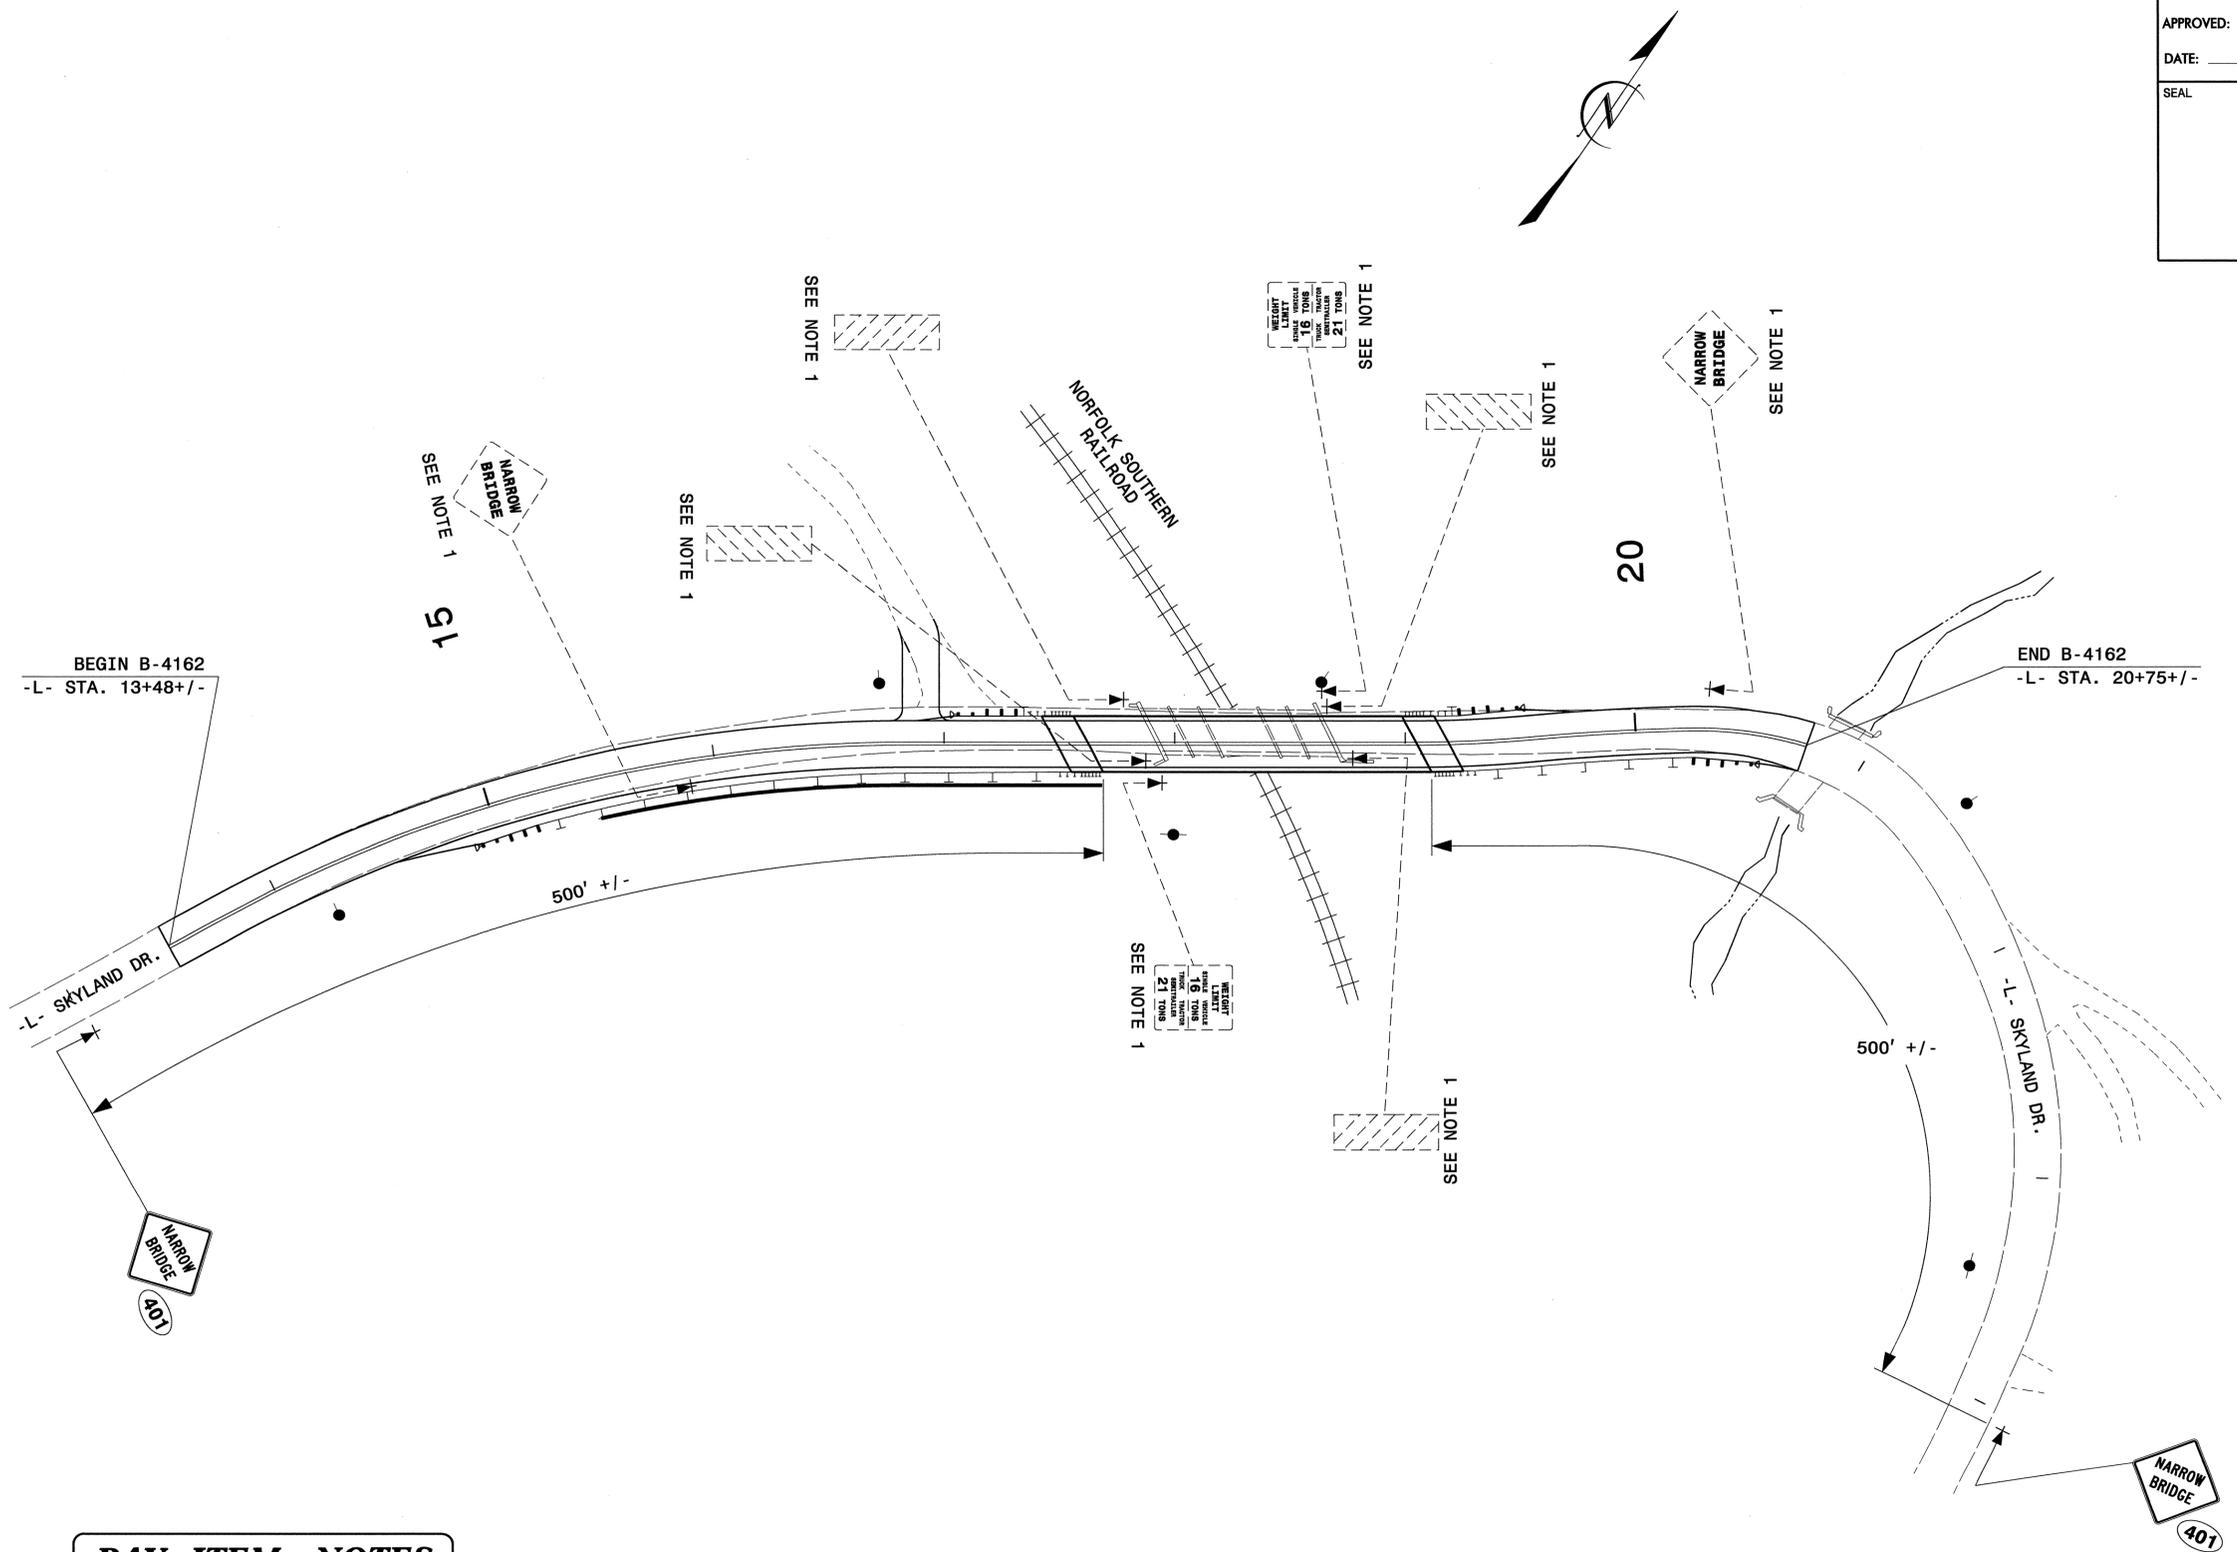

PAY ITEM NOTES	
1	DISPOSAL OF SIGN SYSTEM, U-CHANNEL

SIGN DETAIL SHEET

D:\MAPS\2012\08132\CADD\CADD\Signing Layout Plans\B-4162_Sgn_SGN_1.dgn
 chbeard 11/12/11 4:36