

STATE OF NORTH CAROLINA  
DEPARTMENT OF TRANSPORTATION

TIP NO.	SHEET NO.
B-4421	SIGN-1
APPROVED: <i>Ayman Alqudwah</i>	
DATE: 5/17/12	
SEAL	

**SIGNING PLAN**  
**BEAUFORT COUNTY**

LOCATION: BRIDGE NO. 42 OVER DURHAM CREEK ON SR 1003

T.I.P.: B-4421

CONTRACT: 202883

**SUMMARY OF QUANTITIES**

ITEM NO.		ITEM DESCRIPTION	QUANTITY	UNIT
DESC. NO.	SECT. NO.			
415800000	907	DISPOSAL OF SIGN SYSTEM, U-WOOD	6	EA.

**GENERAL NOTES**

- . SIGNS FURNISHED BY STATE
- . IF REMOVAL OR RELOCATION OF SIGNS ON PRIVATE STREET (NON-STATE MAINTAINED) IS REQUIRED DUE TO CONSTRUCTION, THE CONTRACTOR SHALL INFORM THE ENGINEER. THE WORK WILL BE COMPLETED BY OTHERS.
- . SIGNING PLANS DO NOT INCLUDE TEMPORARY CONSTRUCTION SIGNING OR PAVEMENT MARKINGS. SEE TRAFFIC CONTROL PLANS.
- . ALL EXISTING SIGNS ON "U" CHANNEL POST WITHIN THE PROJECT LIMITS SHALL BE REMOVED AND DISPOSED OF UNLESS OTHERWISE NOTED ON PLANS.

**ROADWAY STANDARD DRAWING**

THE FOLLOWING ROADWAY STANDARDS AS APPEAR IN "ROADWAY STANDARD DRAWINGS" - PROJECT SERVICES UNIT - N.C. DEPARTMENT OF TRANSPORTATION - RALEIGH, N.C., DATED JANUARY 2012 ARE APPLICABLE TO THIS PROJECT AND BY REFERENCE HEREBY ARE CONSIDERED A PART OF THESE PLANS:

STD. NO.      TITLE

**NOTES**


- 1) DISPOSAL OF SIGN SYSTEM, WOOD

**INDEX**

SHEET NO.	DESCRIPTION
SIGN-1	TITLE SHEET
SIGN-2	SIGN DETAIL SHEET

PLAN PREPARED BY: N.C.D.O.T. SIGNING AND DELINEATION UNIT

AYMAN ALQUDWAH, PE, CPM. SIGNING & DELINEATION REGIONAL ENGINEER  
BASIR A. RASHID SIGNING & DELINEATION PROJECT DESIGN ENGINEER

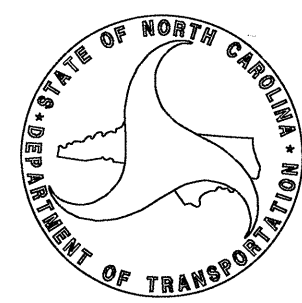


TIP NO. B-4421	SHEET NO. SIGN-2
APPROVED: <i>[Signature]</i>	
DATE: 5/1/12	
SEAL	

**BEGIN STATE SIGNING PROJECT (B-4421)**  
 -L- POT STA 13+05.00 +/-

10+00

15+00

20+00

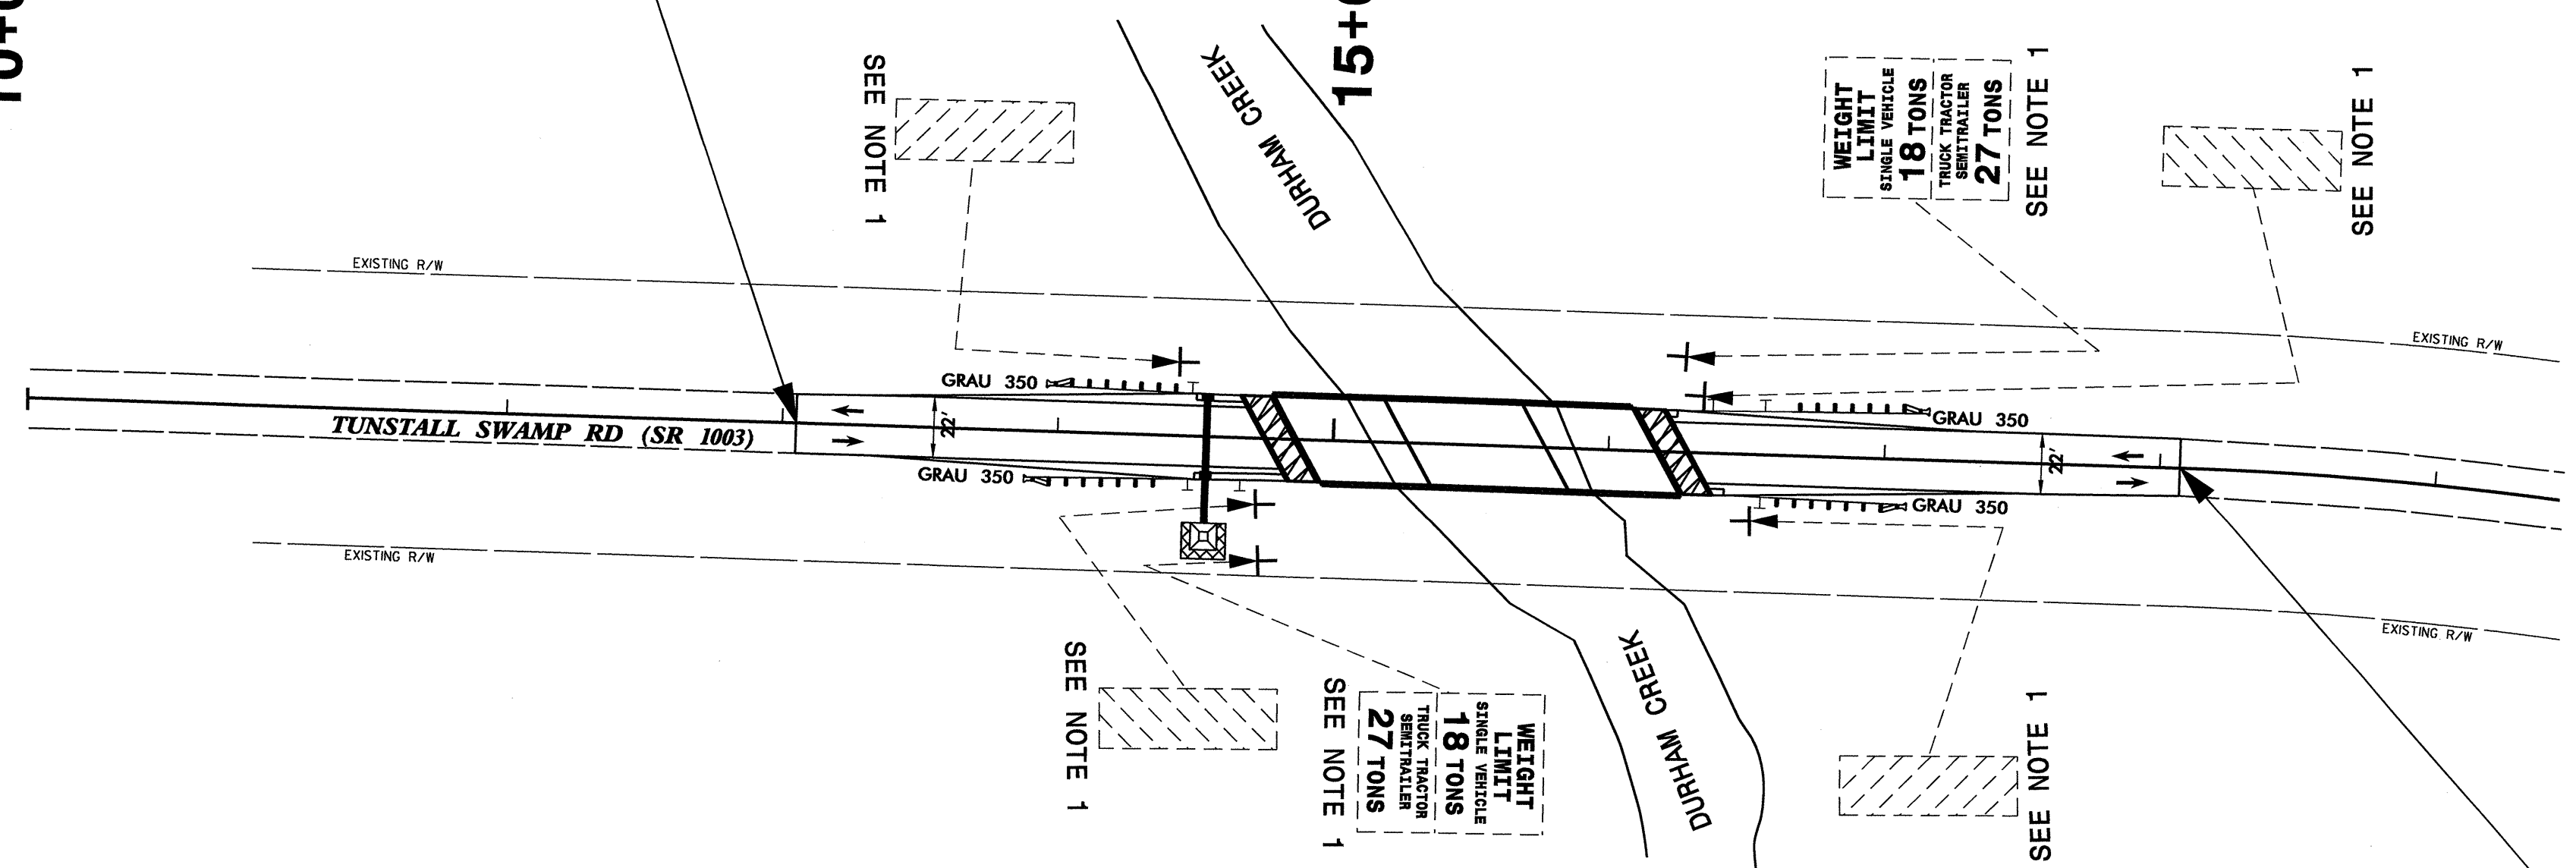

**END STATE SIGNING PROJECT (B-4421)**  
 -L- POT STA 18+07.20 +/-

**EXISTING SIGNS**  
 STA. 13+05.00 TO STA. 18+07.20 -L-  
 SR-1003

30-APP-2012 11:33  
 P:\TIP-projects-B\B4421\Traffic\Signing\CADD\Signing Layout\Plans\SIGN-PLANS.dgn  
 AT TE247799  
 breshid