

STATE OF NORTH CAROLINA  
DEPARTMENT OF TRANSPORTATION

PAVEMENT MARKING PLAN  
BEAUFORT COUNTY

LOCATION: BRIDGE NO. 54 OVER ST. CLAIR CREEK ON NC 99

TIP NO. B-4418	SHEET NO. PMP-1
APPROVED: <i>Ayman I. Alqudwah</i>	
DATE: 6/4/12	
SEAL	

T.I.P.: B-4418

CONTRACT: C202882

ROADWAY STANDARD DRAWING

THE FOLLOWING ROADWAY STANDARDS AS APPEAR IN "ROADWAY STANDARD DRAWINGS" - PROJECT SERVICES UNIT - N.C. DEPARTMENT OF TRANSPORTATION - RALEIGH, N.C., DATED JULY 2006 ARE APPLICABLE TO THIS PROJECT AND BY REFERENCE HEREBY ARE CONSIDERED A PART OF THESE PLANS:

STD. NO.	TITLE
1205.01	PAVEMENT MARKINGS - LINE TYPES AND OFFSETS
1205.02	PAVEMENT MARKINGS - 2 LANE AND MULTILANE ROADWAYS
1205.12	PAVEMENT MARKER - BRIDGES
1250.01	PAVEMENT MARKER SPACING
1261.01	GUARDRAIL AND BARRIER DELINEATOR SPACING
1261.02	GUARDRAIL AND BARRIER DELINEATOR TYPES
1262.01	GUARDRAIL END DELINEATION

GENERAL NOTES

THE FOLLOWING GENERAL NOTES APPLY AT ALL TIMES FOR THE DURATION OF THE CONSTRUCTION PROJECT, EXCEPT WHEN OTHERWISE NOTED IN THE PLAN, OR DIRECTED BY THE ENGINEER.

- A) INSTALL PAVEMENT MARKINGS AND PAVEMENT MARKERS ON THE FINAL SURFACE AS FOLLOWS:

ROAD NAME	MARKING	MARKER
NC 99 BRIDGE NO. 54	THERMOPLASTIC	RASIED MARKERS

- B) TIE PROPOSED PAVEMENT MARKING LINES TO EXISTING PAVEMENT MARKING LINES.  
C) REMOVE/REPLACE ANY CONFLICTING/DAMAGED PAVEMENT MARKINGS AND MARKERS.  
D) PASSING ZONES WILL BE DETERMINED IN THE FIELD AND MUST BE APPROVED BY THE ENGINEER.

SYMBOL AND PAVEMENT MARKING LEGEND

- (TA) WHITE EDGE LINE (4", 90 MIL)
- (TI) YELLOW DOUBLE CENTER (4", 120 MIL)

PLAN PREPARED BY: N.C.D.O.T. SIGNING AND DELINEATION UNIT

AYMAN I. ALQUDWAH, P.E. SIGNING & DELINEATION REGIONAL ENGINEER


BARRY NOWLIN SIGNING & DELINEATION PROJECT DESIGN TECHNICIAN



INDEX

SHEET NO.	DESCRIPTION
PMP-1	PAVEMENT MARKING PLAN TITLE AND SCHEDULE SHEET
PMP-2	PAVEMENT MARKING DETAIL

TIP NO. B-4418	SHEET NO. PMP-2
APPROVED: <i>Syran Elgohary</i>	
DATE: 6/4/12	
SEAL	

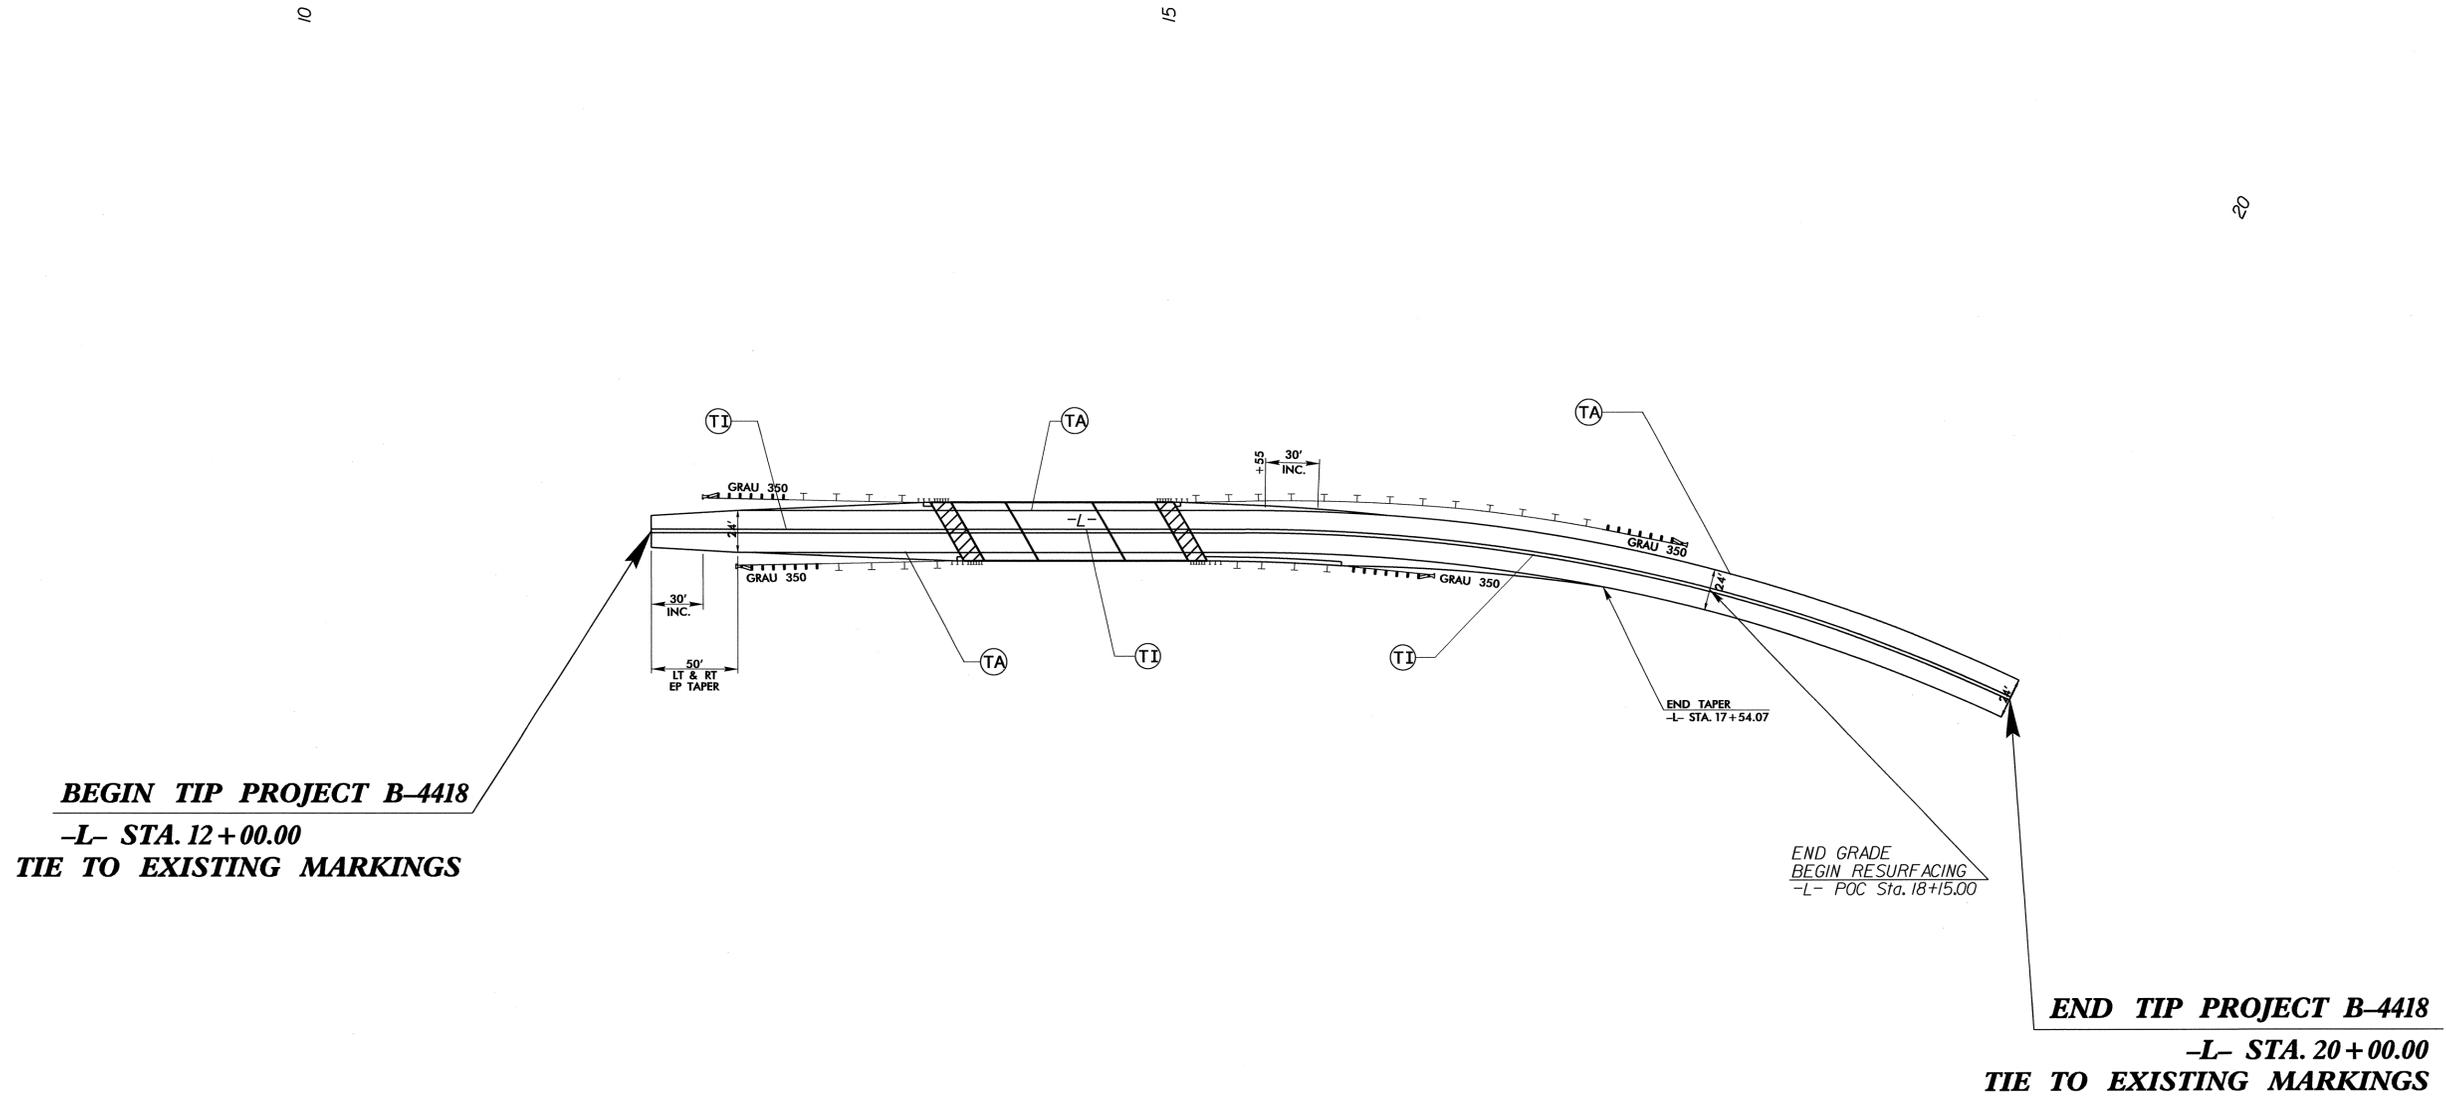

**PAVEMENT MARKING DETAIL**

24-MAY-2012 14:48  
 E:\projects\B-4418\_PMP-2.dwg  
 PMP-2.dwg  
 PMP-2.dwg