


SIGN NUMBER: 48 **BACKG COLOR:** Fluorescent Orange
TYPE: STATIONARY **COPY COLOR:** Black
QUANTITY: SEE PLANS
SIGN WIDTH: 4'-0"
HEIGHT: 1'-0"
TOTAL AREA: 4.0 Sq.Ft.
BORDER TYPE: INSET
RECESS: 0.38"
WIDTH: 0.38"
RADII: 1.88"
MAT'L: 0.080" (2.0 mm) ALUMINUM
NO. Z BARS:
LENGTH:

SYMBOL	X	Y	WID	HT

DESIGN BY: SJOHNS **CHECKED BY:** SBKUNZ **DATE:** Apr 26, 2012
PROJECT ID: B-4955 **DIV:** 7

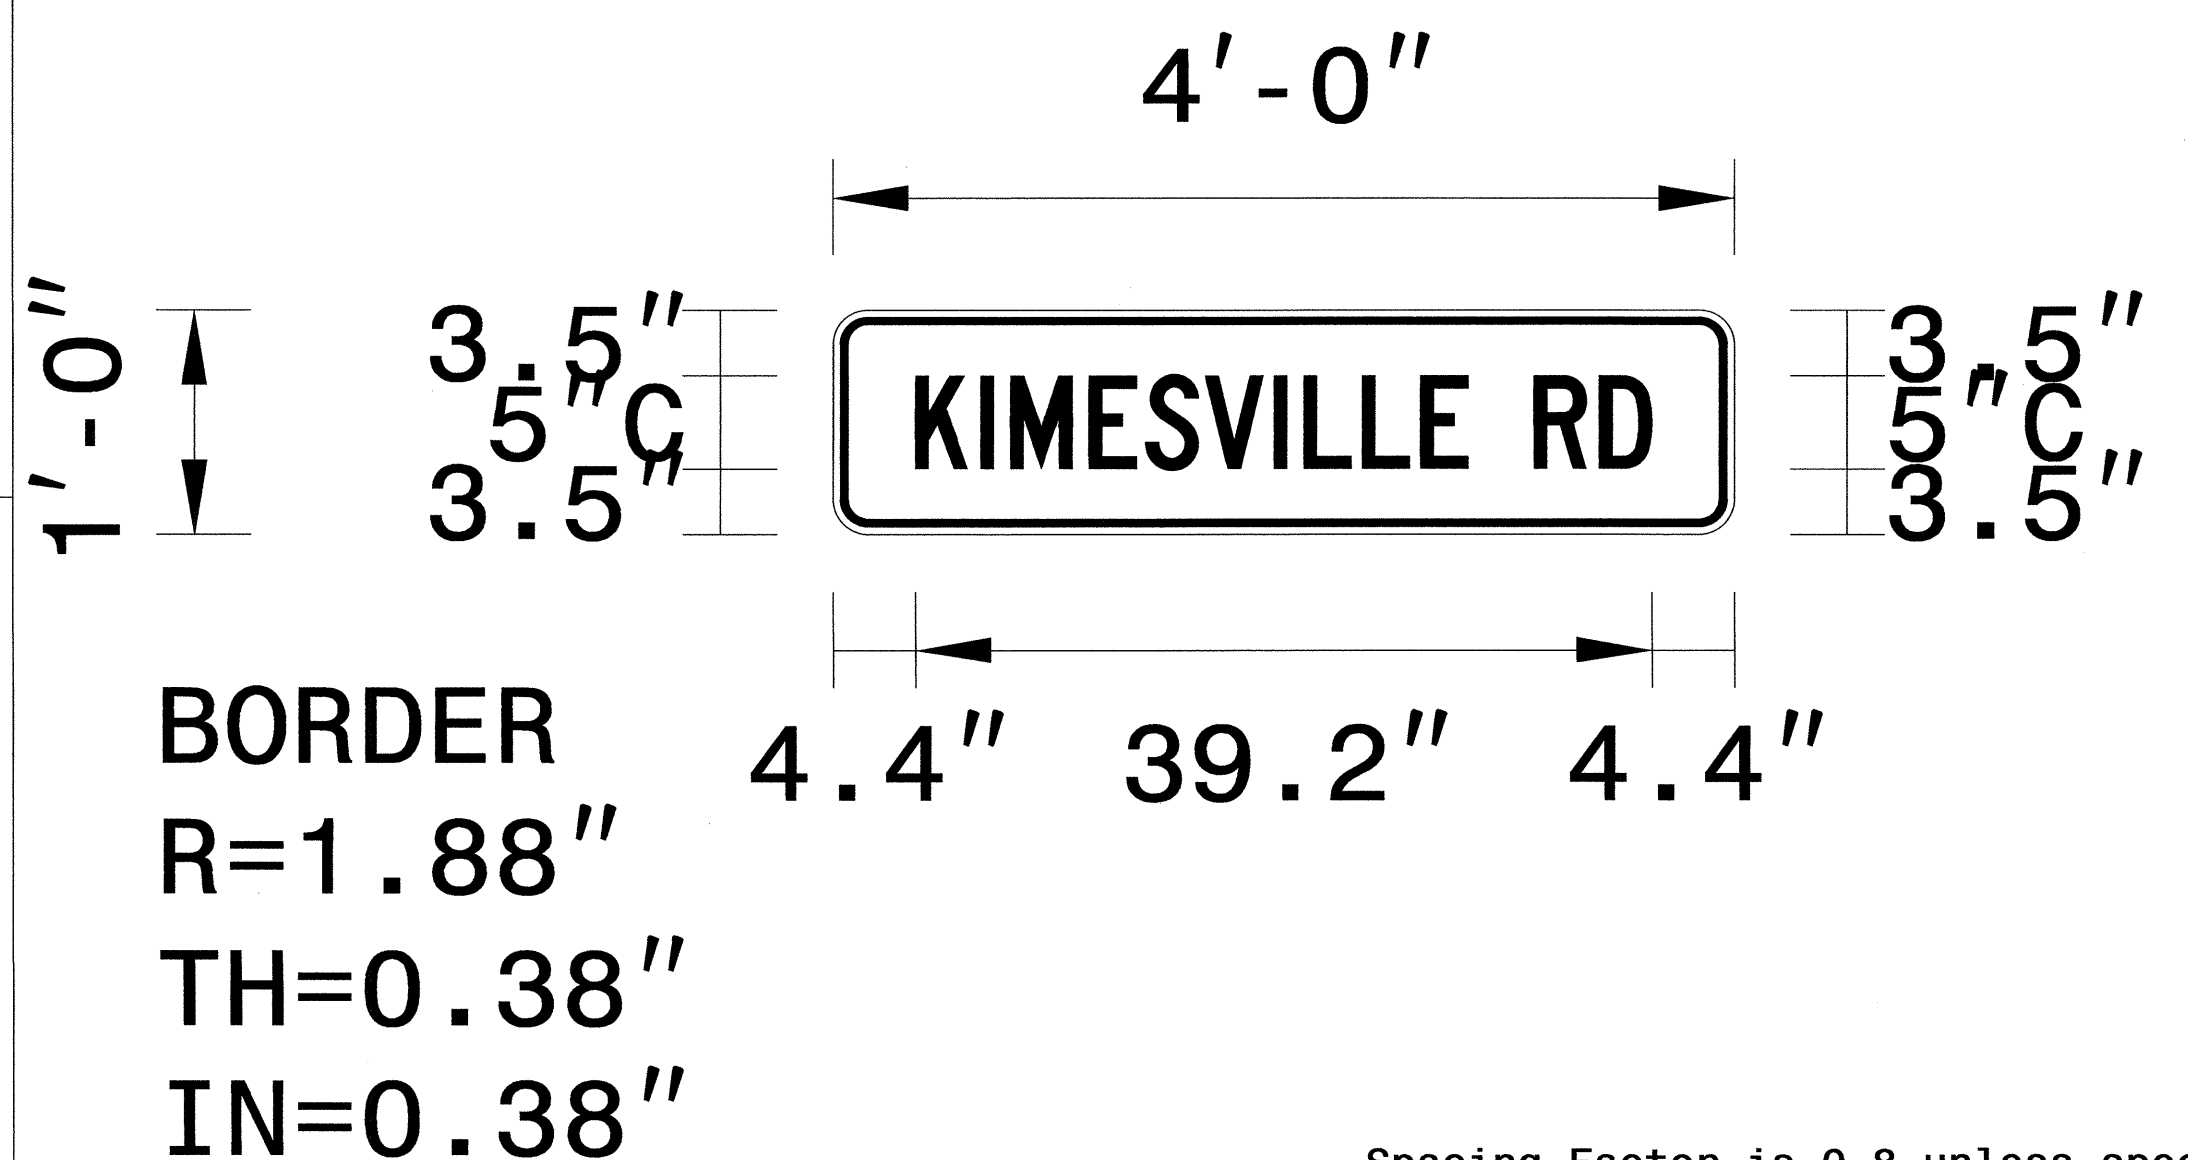

- USE NOTES:** 1,2
- Legend and border shall be direct applied black non-reflective sheeting.
 - Background shall be NC GRADE B fluorescent orange retroreflective sheeting.

Spacing Factor is 0.8 unless specified otherwise


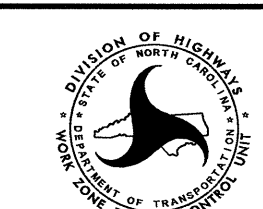
LETTER POSITIONS

Letter spacings are to start of next letter															Series/Size	
	K	I	M	E	S	V	I	L	L	E	R	D				Text Length
	4.4	3.5	1.6	4.2	3	3.2	3.7	1.6	3.1	3.1	2.5	3.5	3.5	2.8	4.4	C 2000
																39.2

FILENAME: B-4321

NORTH CAROLINA D.O.T. SIGN DETAIL

25-JUN-2012 11:08
 P:\JIP\Projects\B-4955\Traffic\Sign Designs\B-4955TrafficControl.dgn
 at TE247762

APPROVED: <i>[Signature]</i> DATE: 6/25/12 	WORK ZONE SIGNS SCALE: NONE DATE: 6/25 DWG. BY: SWJ DESIGN BY: SWJ REVIEWED BY: SBK		REVISIONS <table border="1"> <tr><td> </td><td> </td></tr> <tr><td> </td><td> </td></tr> <tr><td> </td><td> </td></tr> </table>						