


T.I.P.: B-4543

CONTRACT: C202953

STATE OF NORTH CAROLINA
DEPARTMENT OF TRANSPORTATION

SIGNING PLAN
HARNETT COUNTY

LOCATION: REPLACE BRIDGE 120 OVER THE BLACK RIVER ON SR 1558

TIP NO. B-4543	SHEET NO. SIGN-1
APPROVED: <i>Ayman Alqudwah</i>	
DATE: 7/19/12	
SEAL	
	

SUMMARY OF QUANTITIES

ITEM NO.		ITEM DESCRIPTION	QUANTITY	UNIT
DESC. NO.	SECT. NO.			
4155000000	907	DISPOSAL OF SIGN SYSTEM, U-CHANNEL.....	6	EA.

GENERAL NOTES

- . IF REMOVAL OR RELOCATION OF SIGNS ON PRIVATE STREET (NON-STATE MAINTAINED) IS REQUIRED DUE TO CONSTRUCTION, THE CONTRACTOR SHALL INFORM THE ENGINEER. THE WORK WILL BE COMPLETED BY OTHERS.
- . SIGNING PLANS DO NOT INCLUDE TEMPORARY CONSTRUCTION SIGNING OR PAVEMENT MARKINGS. SEE TRAFFIC CONTROL PLANS.
- . ALL EXISTING SIGNS ON "U" CHANNEL POST WITHIN THE PROJECT LIMITS SHALL BE REMOVED AND DISPOSED OF UNLESS OTHERWISE NOTED ON PLANS.
- . SEE ROADWAY PLANS FOR GUARD/GUIDE RAIL DETAILS.


INDEX

SHEET NO.	DESCRIPTION
SIGN-1	TITLE SHEET, QUANTITIES & NOTES
SIGN-2	SIGN DETAIL SHEET


PLAN PREPARED BY: N.C.D.O.T. SIGNING AND DELINEATION UNIT

AYMAN ALQUDWAH, P.E. SIGNING & DELINEATION REGIONAL ENGINEER


ERIC WARD SIGNING & DELINEATION DESIGN ENGINEER

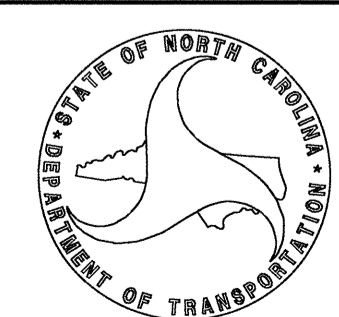

TIP NO. B-4543	SHEET NO. SIGN-2
APPROVED: <i>[Signature]</i>	
DATE: 7/9/12	
SEAL	



NORTH CAROLINA
PROFESSIONAL
SEAL
028387
ENGINEER
ALWAN T. ALJUDY

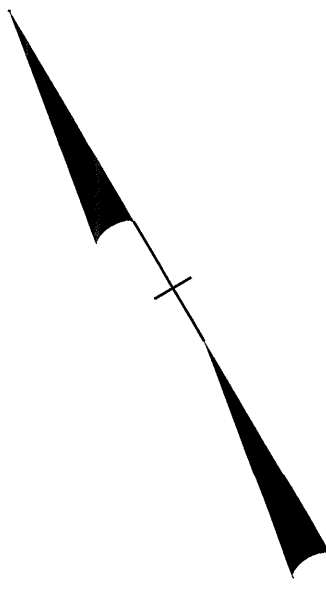


10

15

20

BEGIN SIGNING PROJECT B-4543
-L- STA. 12 + 35.00

END SIGNING PROJECT B-4543
-L- STA. 17 + 05.00

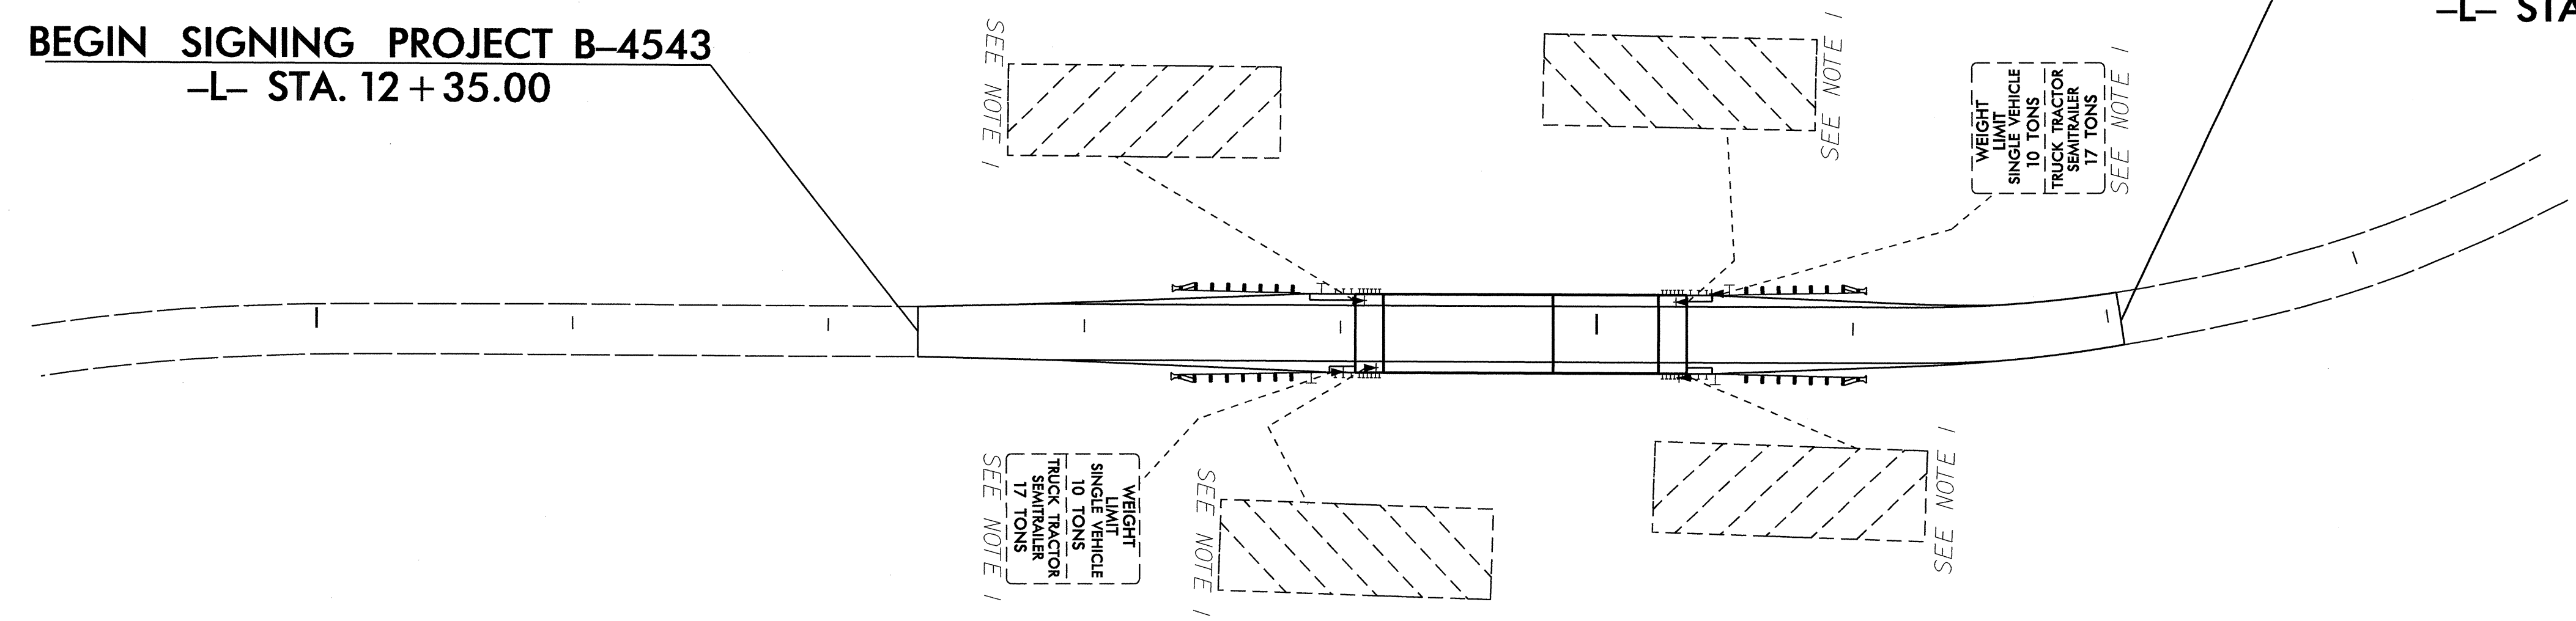

PROJECT NOTES	
1	DISPOSAL OF SIGN SYSTEM, U-CHANNEL

SIGN DETAIL SHEET