

**STATE OF NORTH CAROLINA
DEPARTMENT OF TRANSPORTATION**

TIP NO. B-2948	SHEET NO. PMP-1
APPROVED:	
DATE: 8/13/12	
SEAL	

**PAVEMENT MARKING PLAN
CUMBERLAND COUNTY**

**LOCATION: BRIDGE NO. 78 OVER LITTLE ROCKFISH CREEK AND
APPROACHES ON SR 1104 (STRICKLAND BRIDGE ROAD)**

T.I.P.: B-2948

CONTRACT: C203017

ROADWAY STANDARD DRAWING

THE FOLLOWING ROADWAY STANDARDS AS APPEAR IN "ROADWAY STANDARD DRAWINGS" - PROJECT SERVICES UNIT - N.C. DEPARTMENT OF TRANSPORTATION - RALEIGH, N.C., DATED JANUARY 2012 ARE APPLICABLE TO THIS PROJECT AND BY REFERENCE HEREBY ARE CONSIDERED A PART OF THESE PLANS:

STD. NO.	TITLE
1205.01	PAVEMENT MARKINGS - LINE TYPES AND OFFSETS
1205.02	PAVEMENT MARKINGS - TWO-LANE AND MULTILANE ROADWAYS
1205.04	PAVEMENT MARKINGS - INTERSECTIONS
1205.12	PAVEMENT MARKINGS - BRIDGES
1250.01	RAISED PAVEMENT MARKERS - INSTALLATION SPACING
1251.01	RAISED PAVEMENT MARKERS - PERMANENT AND TEMPORARY
1261.01	GUARDRAIL AND BARRIER DELINEATORS - INSTALLATION SPACING
1261.02	GUARDRAIL AND BARRIER DELINEATORS - TYPES AND MOUNTING
1262.01	GUARDRAIL END DELINEATION

GENERAL NOTES

THE FOLLOWING GENERAL NOTES APPLY AT ALL TIMES FOR THE DURATION OF THE CONSTRUCTION PROJECT, EXCEPT WHEN OTHERWISE NOTED IN THE PLAN, OR DIRECTED BY THE ENGINEER.

- A) INSTALL PAVEMENT MARKINGS AND PAVEMENT MARKERS ON THE FINAL SURFACE AS FOLLOWS:
- | ROAD NAME | MARKING | MARKER |
|----------------|---------------|------------------|
| L-LINE, BRIDGE | THERMOPLASTIC | PERMANENT RAISED |
- C) TIE PROPOSED PAVEMENT MARKING LINES TO EXISTING PAVEMENT MARKING LINES.
 - D) REMOVE/REPLACE ANY CONFLICTING/DAMAGED PAVEMENT MARKINGS AND MARKERS.
 - D) PASSING ZONES WILL BE DETERMINED IN THE FIELD AND MUST BE APPROVED BY THE ENGINEER.

PAVEMENT MARKING SCHEDULE

SYMBOL	DESCRIPTION
	THERMOPLASTIC (90 MILS)
TA	WHITE EDGELINE (4")
	THERMOPLASTIC (120 MILS)
T8	2 FT.-6 FT./SP WHITE MINISKIP (4")
TI	YELLOW DOUBLE CENTER (4")
	MARKERS
MA	YELLOW & YELLOW PERMANENT RAISED MARKER

PLAN PREPARED BY: N.C.D.O.T. SIGNING AND DELINEATION UNIT


A. I. ALQUDWAH, P.E. SIGNING & DELINEATION REGIONAL ENGINEER
D. M. EATON SIGNING & DELINEATION PROJECT DESIGN ENGINEER



INDEX

SHEET NO.	DESCRIPTION
PMP-1	PAVEMENT MARKING PLAN TITLE AND SCHEDULE SHEET
PMP-2	PAVEMENT MARKING DETAIL

TIP NO.	SHEET NO.
B-2948	PMP-2
APPROVED: <i>[Signature]</i>	
DATE: 8/30/12	
SEAL	

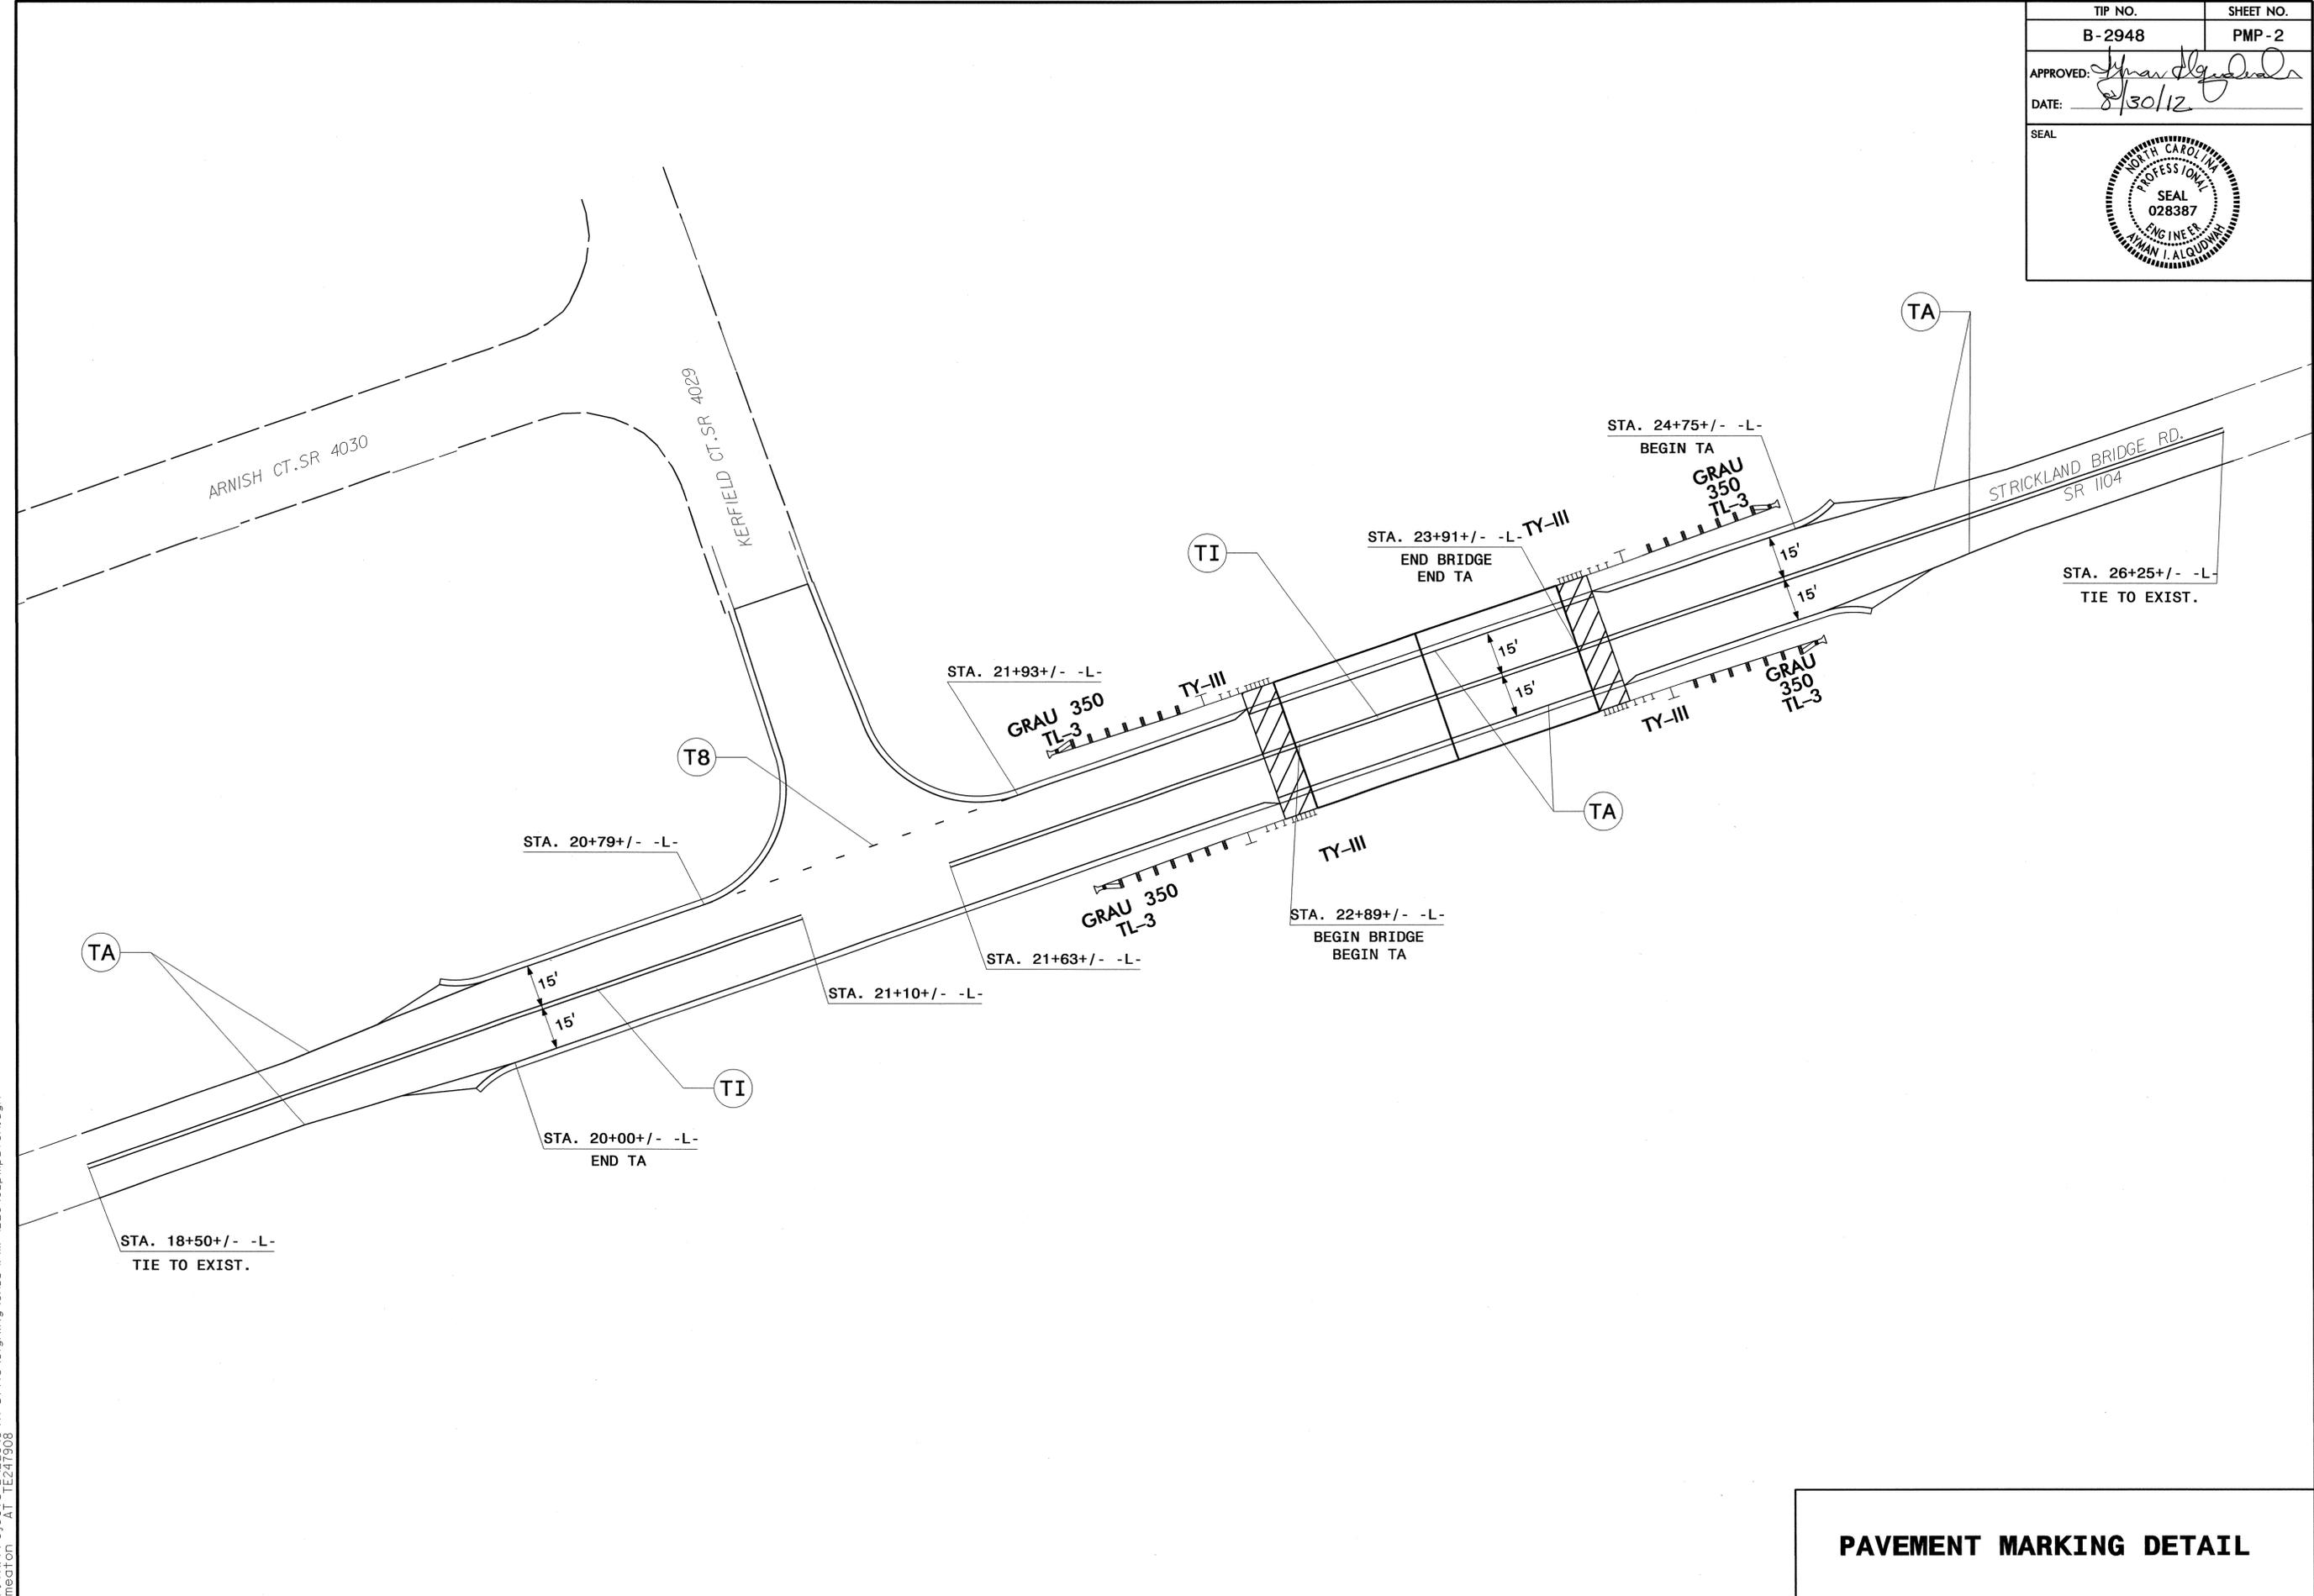

PAVEMENT MARKING DETAIL

30-AUG-2012 09:49
 P:\TIPProjects\B2948\Traffic\Signing\CADD\MP\B2948_pmp_tsh.dgn
 meaton AT TE247908