


STATE OF NORTH CAROLINA
DIVISION OF HIGHWAYS




**UTILITIES BY OTHERS PLANS
CASWELL COUNTY**

**LOCATION: BRIDGE NO. 12 OVER COUNTRY LINE CREEK
ON SR 1554 (YARBOROUGH MILL ROAD)**

TYPE OF WORK: UTILITIES BY OTHERS

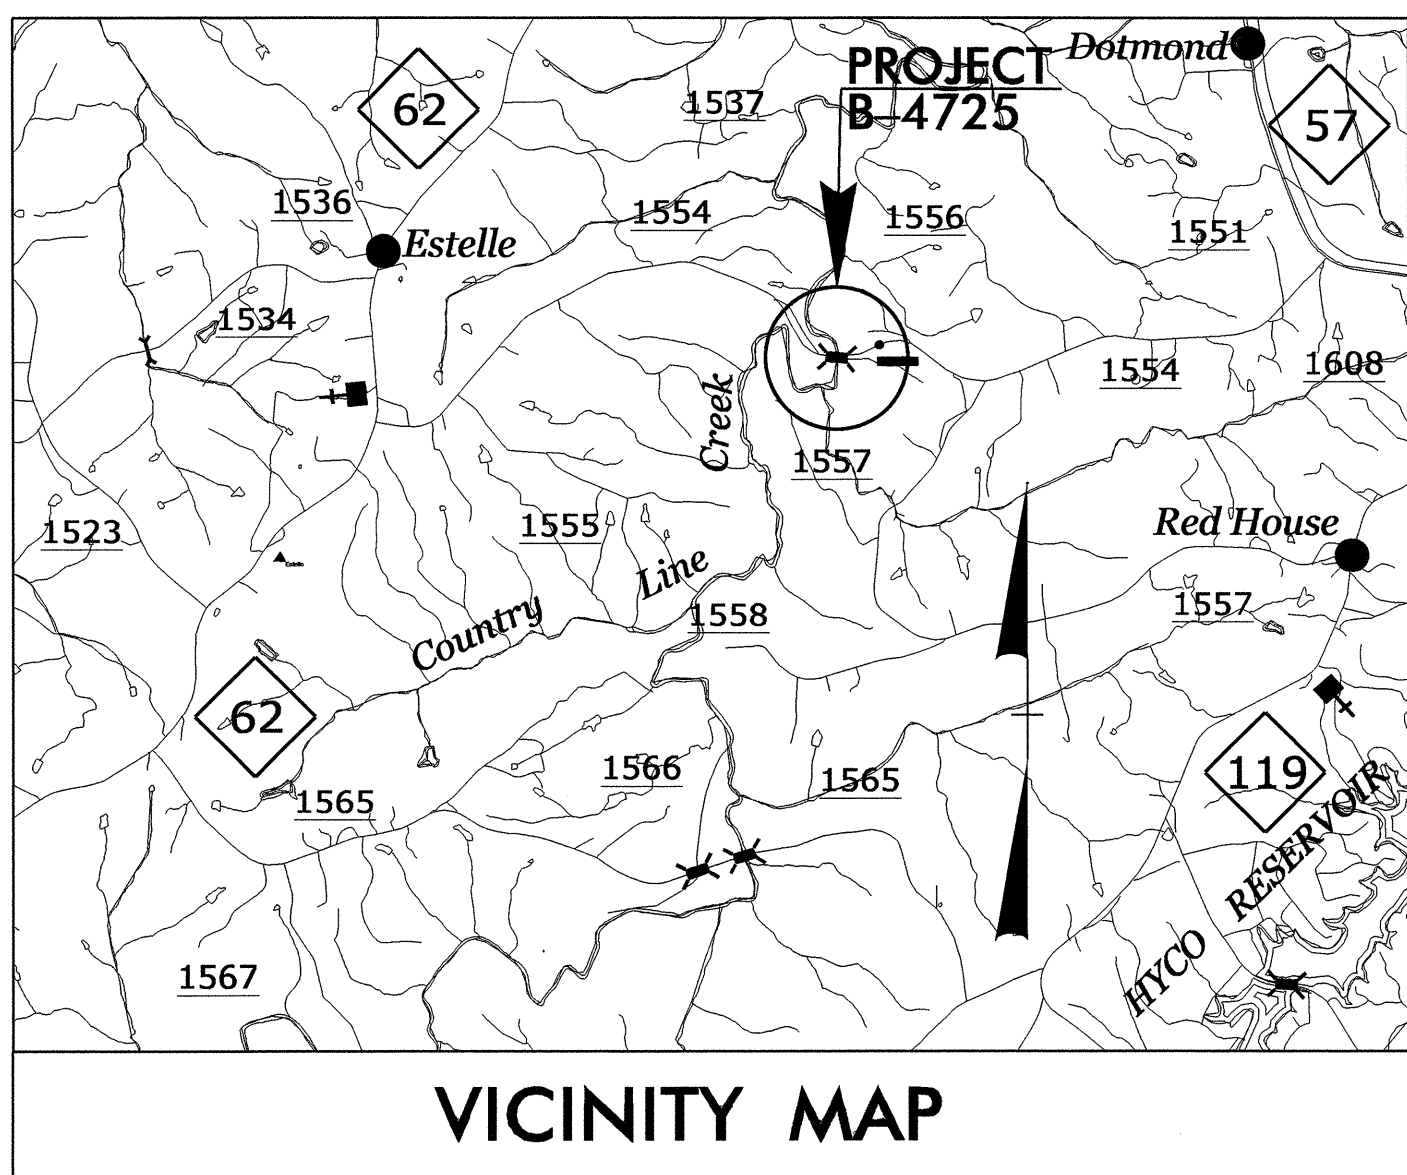

TIP PROJECT: B-4725

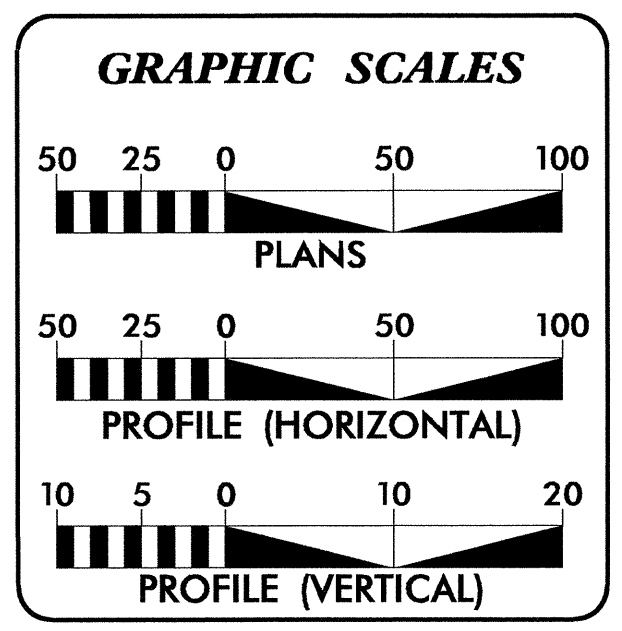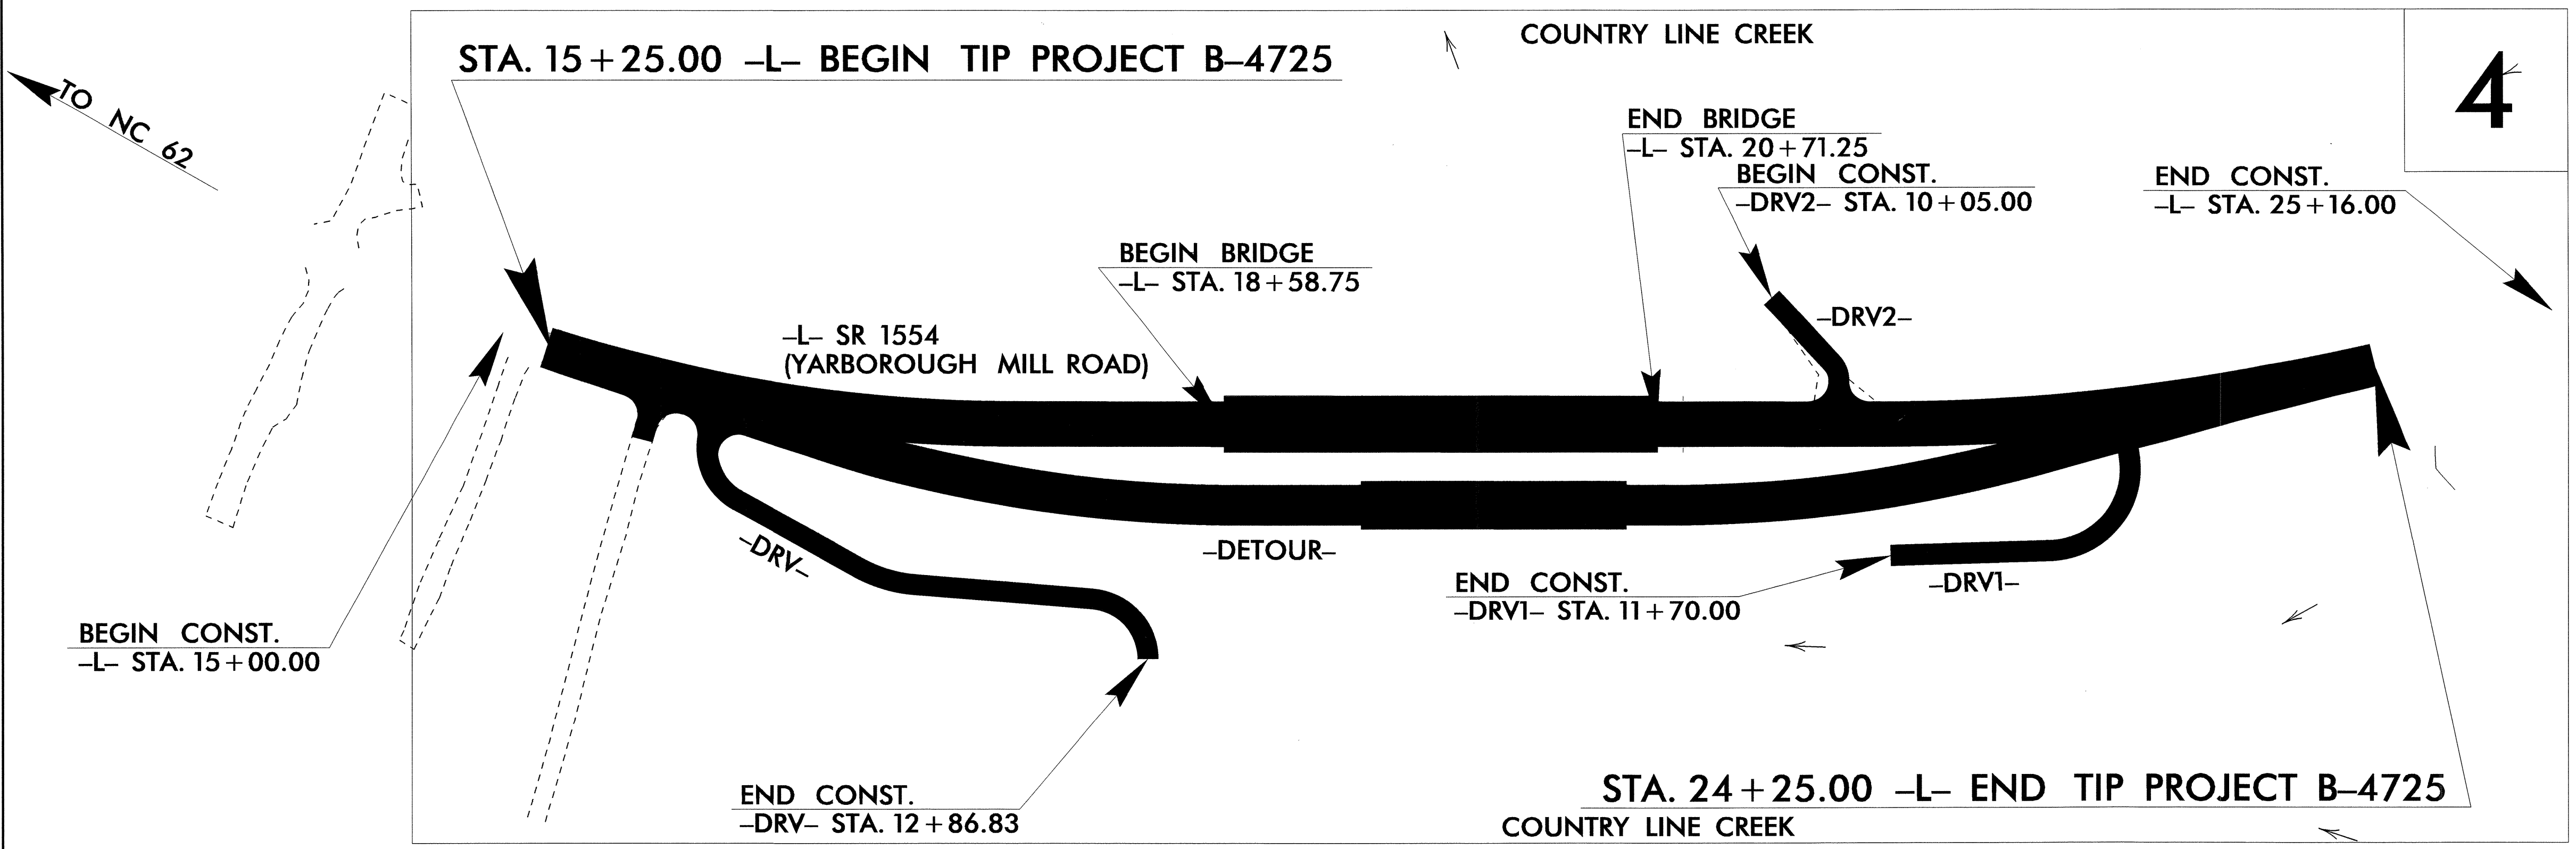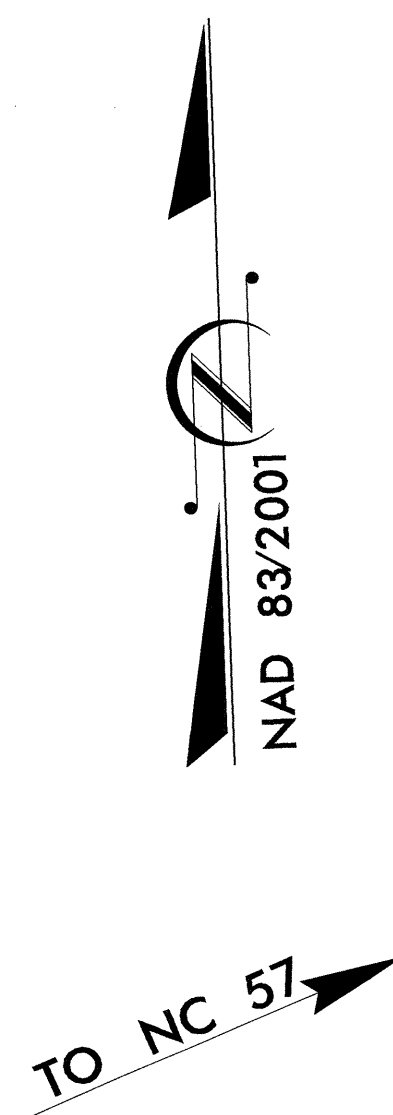


INDEX OF SHEETS

SHEET NO.	DESCRIPTION
UO-1	TITLE SHEET
UO-2	UTILITY BY OTHERS PLAN SHEETS

UTILITY OWNERS ON PROJECT

(A) PROGRESS ENERGY - POWER DISTRIBUTION
(B) CHARTER COMMUNICATIONS - CABLE TV




PREPARED IN THE OFFICE OF:
**DIVISION OF HIGHWAYS
UTILITIES UNIT
UTILITIES ENGINEERING SECTION**

1555 MAIL SERVICES CENTER
RALEIGH, NC 27699-1555
PHONE: (919) 707-6690
FAX: (919) 250-4151

Roger Worthington, P.E. UTILITIES SECTION ENGINEER
Steve McKee, P.E. UTILITIES SQUAD LEADER PROJECT ENGINEER
John Nigro, P.E. UTILITIES PROJECT DESIGNER

UTILITIES BY OTHERS

NOTE:
ALL PROPOSED UTILITY WORK
SHOWN ON THIS SHEET WILL
BE DONE BY OTHERS

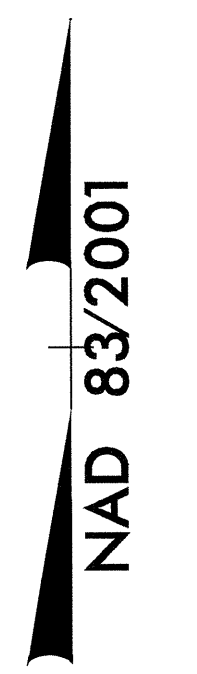

5/14/99
29-NOV-2012 08:40
R:\Utilities\B4725_Ut_4_U02.psh.dgn

