

STATE OF NORTH CAROLINA
DIVISION OF HIGHWAYS



STATE PROJECT REFERENCE NO.	SHEET NO.
C-4901B	SGN-1

**PLAN FOR PROPOSED
SIGNING**

DAVIDSON COUNTY

ROADWAY STANDARD DRAWINGS

THE FOLLOWING ROADWAY STANDARDS AS SHOWN IN "ROADWAY STANDARD DRAWINGS" - PROJECT SERVICES UNIT - N.C. DEPARTMENT OF TRANSPORTATION - RALEIGH, N.C., DATED JANUARY 2012 ARE APPLICABLE TO THIS PROJECT AND BY REFERENCE HEREBY ARE CONSIDERED A PART OF THESE PLANS:

STD. NO.	TITLE
904.50	MOUNTING OF "D" AND "E" SIGNS ON 'U' CHANNEL POST
1264.01	OBJECT MARKERS

LEGEND

TRAFFIC CONTROL DEVICES

— STATIONARY SIGN

GENERAL NOTES

SIGNS FURNISHED BY CONTRACTOR

ALL EXISTING SIGNS AND SIGN SYSTEMS WITHIN THE PROJECT LIMITS SHALL BE REMOVED AND DISPOSED OF UNLESS OTHERWISE NOTED ON THE PLANS.

ALL TYPE 'D' SIGNS SHALL BE MOUNTED ON TWO U-CHANNEL POSTS UNLESS OTHERWISE INDICATED ON THE PLANS.

IF REMOVAL OR RELOCATION OF SIGNS ON PRIVATE STREET (NON-STATE MAINTAINED) IS REQUIRED DUE TO CONSTRUCTION, THE CONTRACTOR SHALL INFORM THE ENGINEER. THE WORK WILL BE COMPLETED BY OTHERS.

SIGNING PLANS DO NOT INCLUDE TEMPORARY CONSTRUCTION SIGNING. SEE TRAFFIC CONTROL PLANS.

WHEN NOT STATIONED OR DIMENSIONED ON PLANS, ALL 'E' AND 'F' SIGNS SHALL BE FIELD LOCATED BY THE ENGINEER.

ALL EXISTING SIGNS ON "U" CHANNEL POST WITHIN THE PROJECT LIMITS SHALL BE REMOVED AND DISPOSED OF UNLESS OTHERWISE NOTED ON PLANS.

WHEN EXISTING SIGNS ARE REMOVED AND INSTALLED ON NEW SUPPORTS, THE RE-ERECTION SHALL IMMEDIATELY FOLLOW THE REMOVAL.

THE BACKGROUND FOR TYPE E & F SIGNS SHALL BE TYPE C REFLECTIVE SHEETING.

SUMMARY OF QUANTITIES

ITEM NO.		C-4901B		
DESC. NO.	SECT. NO.	ITEM DESCRIPTION	QUANTITY	UNIT
4025000000-E	901	CONTRACTOR FURNISHED TYPE E SIGN	90	S.F.
4072000000-E	903	SUPPORTS, 3LB. STEEL U CHANNEL	344	L.F.
4096000000-N	904	SIGN ERECTION TYPE E	15	EA
4192000000-N	907	DISPOSAL OF SUPPORT, U-CHANNEL	8	EA
4238000000-N	907	DISPOSAL OF SIGN, D, E, OR F	8	EA

INDEX OF SHEETS

SHEET NO.	TITLE
SGN-1	LIST OF APPLICABLE ROADWAY STANDARD DRAWINGS, LEGEND AND INDEX OF SHEETS, SUMMARY OF QUANTITIES, GENERAL NOTES
SGN-2	SIGNING PLAN

C-4901B

TIP PROJECT:

CH ENGINEERING
3220 GLEN ROYAL RD. RALEIGH, NC 27617
TELE 919.788.0224 FAX 919.788.0232
NC LICENSE #P-0189


APPROVED: *[Signature]*
DATE: 1/31/12

SEAL

PLANS PREPARED FOR N.C.D.O.T. BY: CH ENGINEERING, PLLC

STATE TRAFFIC MANAGEMENT ENGINEER
T.R. HEPLER, PE TRAFFIC CONTROL PROJECT ENGINEER
TRAFFIC CONTROL PROJECT DESIGN ENGINEER
T.L. HEPLER TRAFFIC CONTROL DESIGN ENGINEER / TECHNICIAN

DCN 025902L_P1002 2/1/2013 C-4901B_SGN-1.dgn T.L. HEPLER

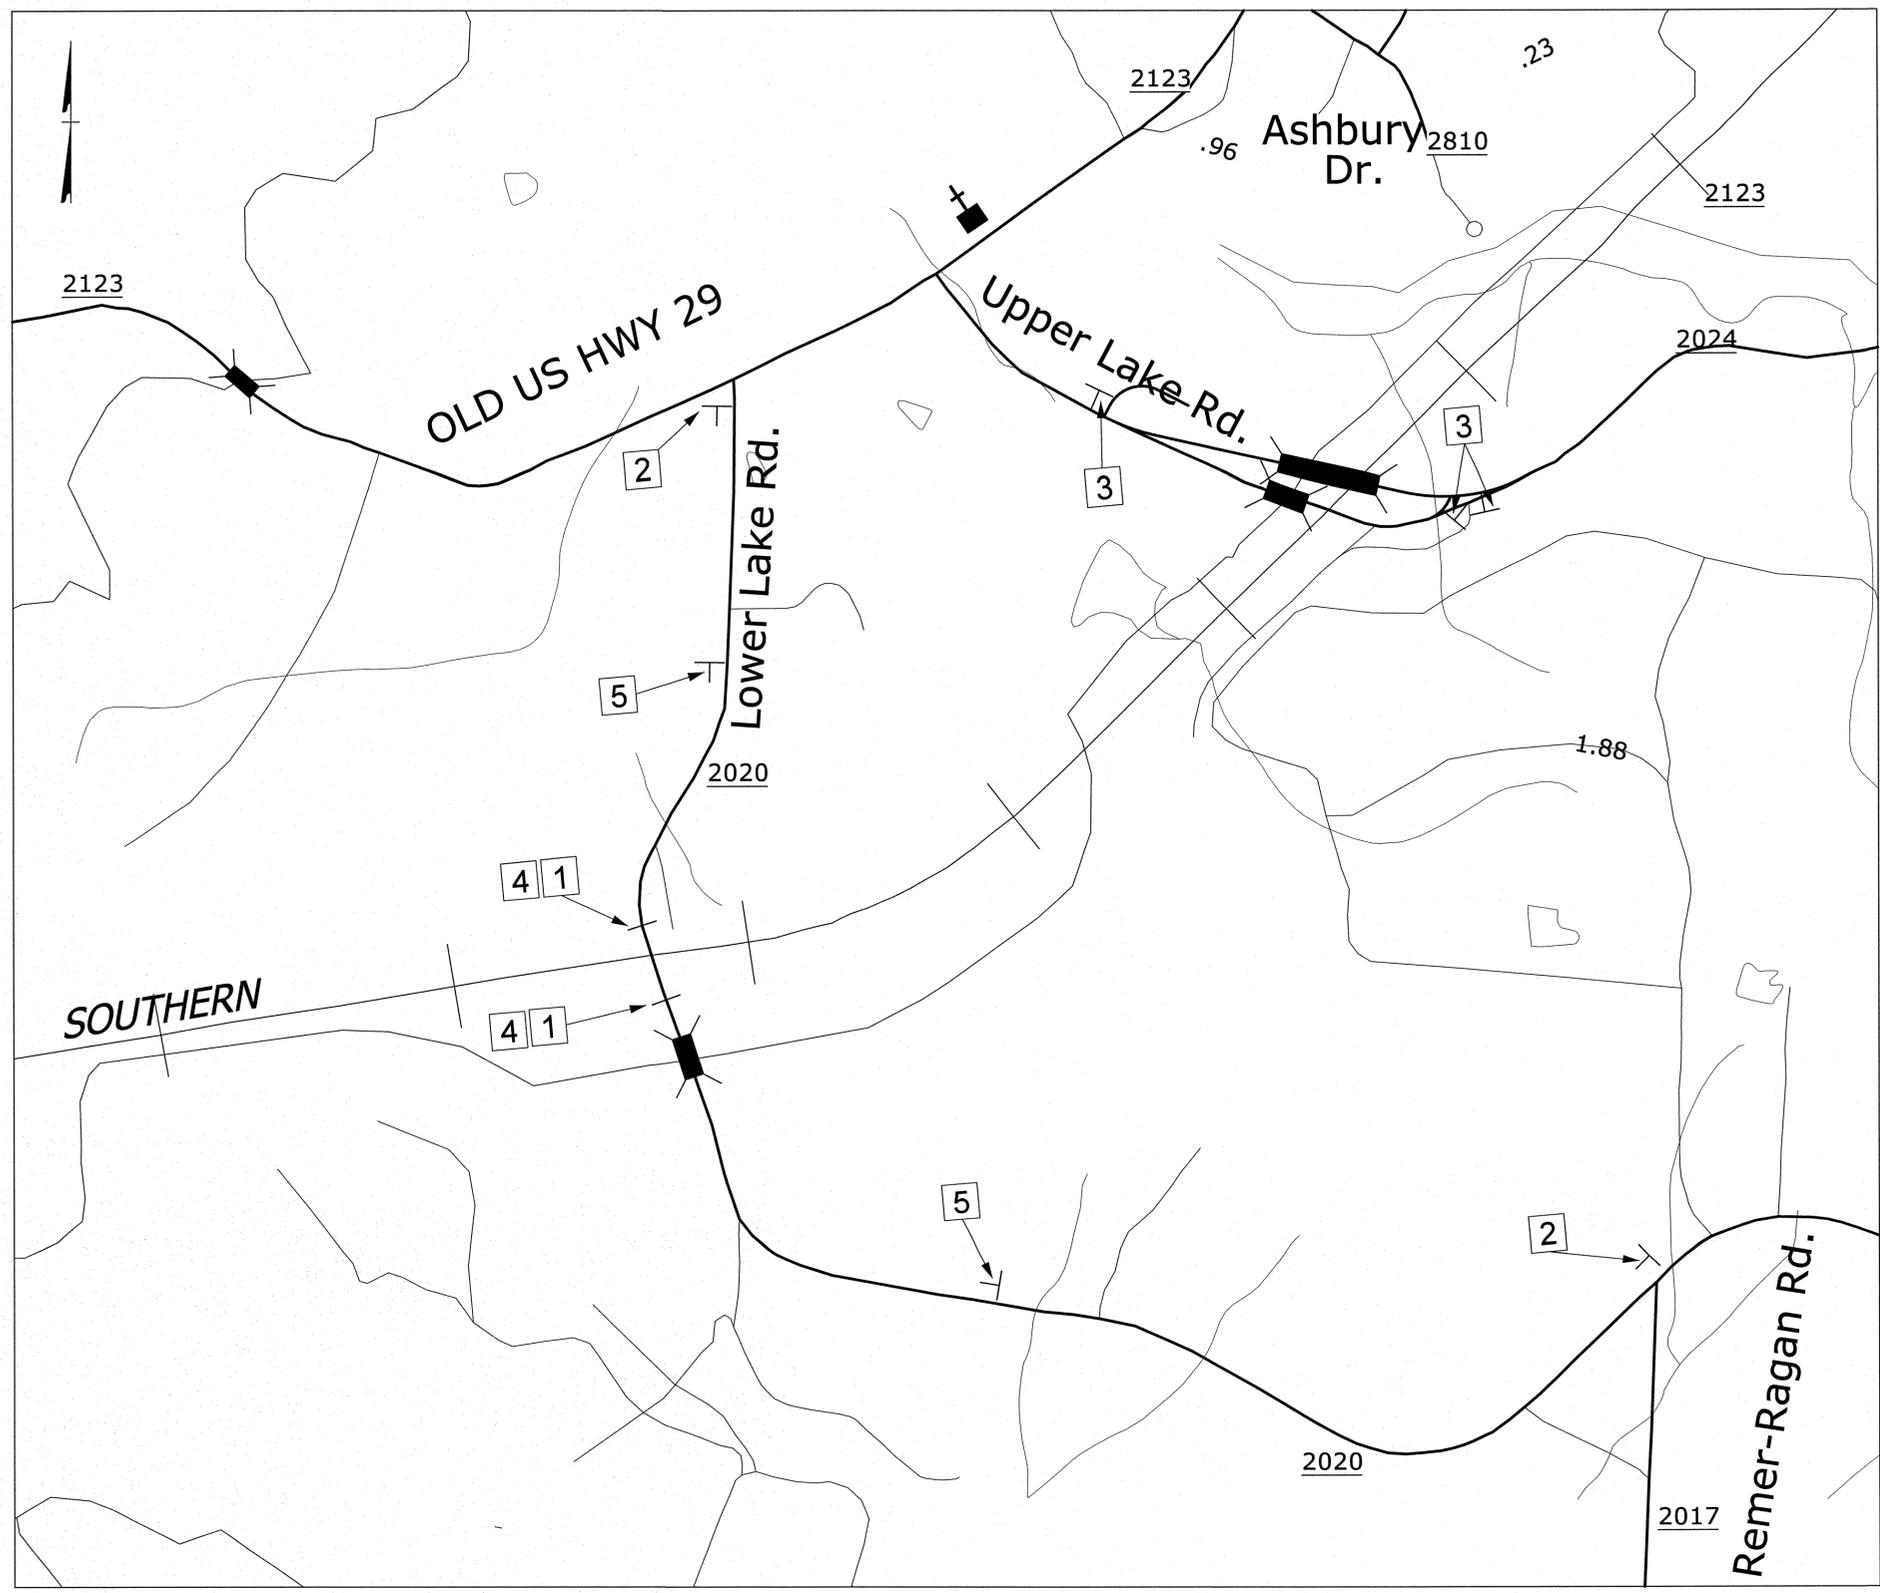

1




QTY. 2

R11-2
48" X 30"

PLACE BEHIND GUARDRAIL
ON TWO U POSTS

2

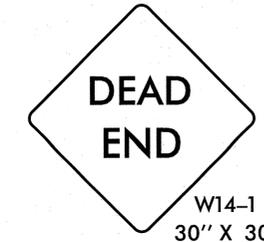


QTY. 2

W14-1
30" X 30"

ONE U POST PER SIGN

3

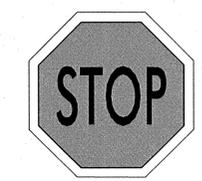


QTY. 3

R1-1
30" X 30"

ONE U POST PER SIGN

4

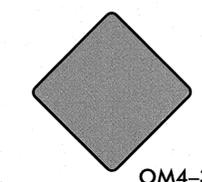


QTY. 6
(3 PER INSTALLATION)

OM4-3
18" X 18"

ONE U POST PER SIGN INSTALL SERIES
OF 3 MARKERS ON 6' CENTERS,
4' ABOVE GROUND ELEVATION

5

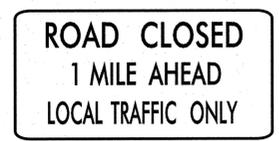

QTY. 2

R11-3A
60" X 30"

TWO U POSTS PER SIGN


DCN 05/08/02_PING

2/1/2013
C:\900B\SGN-2.dgn
TCHIEPLER

CH ENGINEERING
3220 GLEN ROYAL RD. RALEIGH, NC 27617
TELE 919.788.0224 FAX 919.788.0232
NC LICENSE #P-0189

APPROVED: *[Signature]* DATE: 2/31/13

SEAL

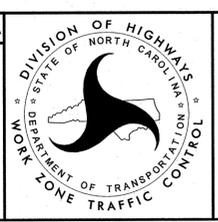

SIGNING PLAN