

PROJ. REFERENCE NO.	SHEET NO.
R-2241A	SD-1

SIGN NUMBER: SP10240 BACKG COLOR: Fluorescent Orange
 TYPE: STATIONARY COPY COLOR: Black
 QUANTITY: SEE PLANS


SYMBOL	X	Y	WID	HT

SIGN WIDTH: 3'-6"
 HEIGHT: 2'-6"
 TOTAL AREA: 8.8 Sq.Ft.

BORDER TYPE: INSET
 RECESS: 0.75"
 WIDTH: 0.75"
 RADII: 3"

NO. Z BARS: MAT'L: 0.080" (2.0 mm) ALUMINUM
 LENGTH:

DESIGN BY: S. COLEMAN CHECKED BY: S. KUNZ DATE: Aug 18, 2010
 PROJECT ID: R-2241A DIV: 5

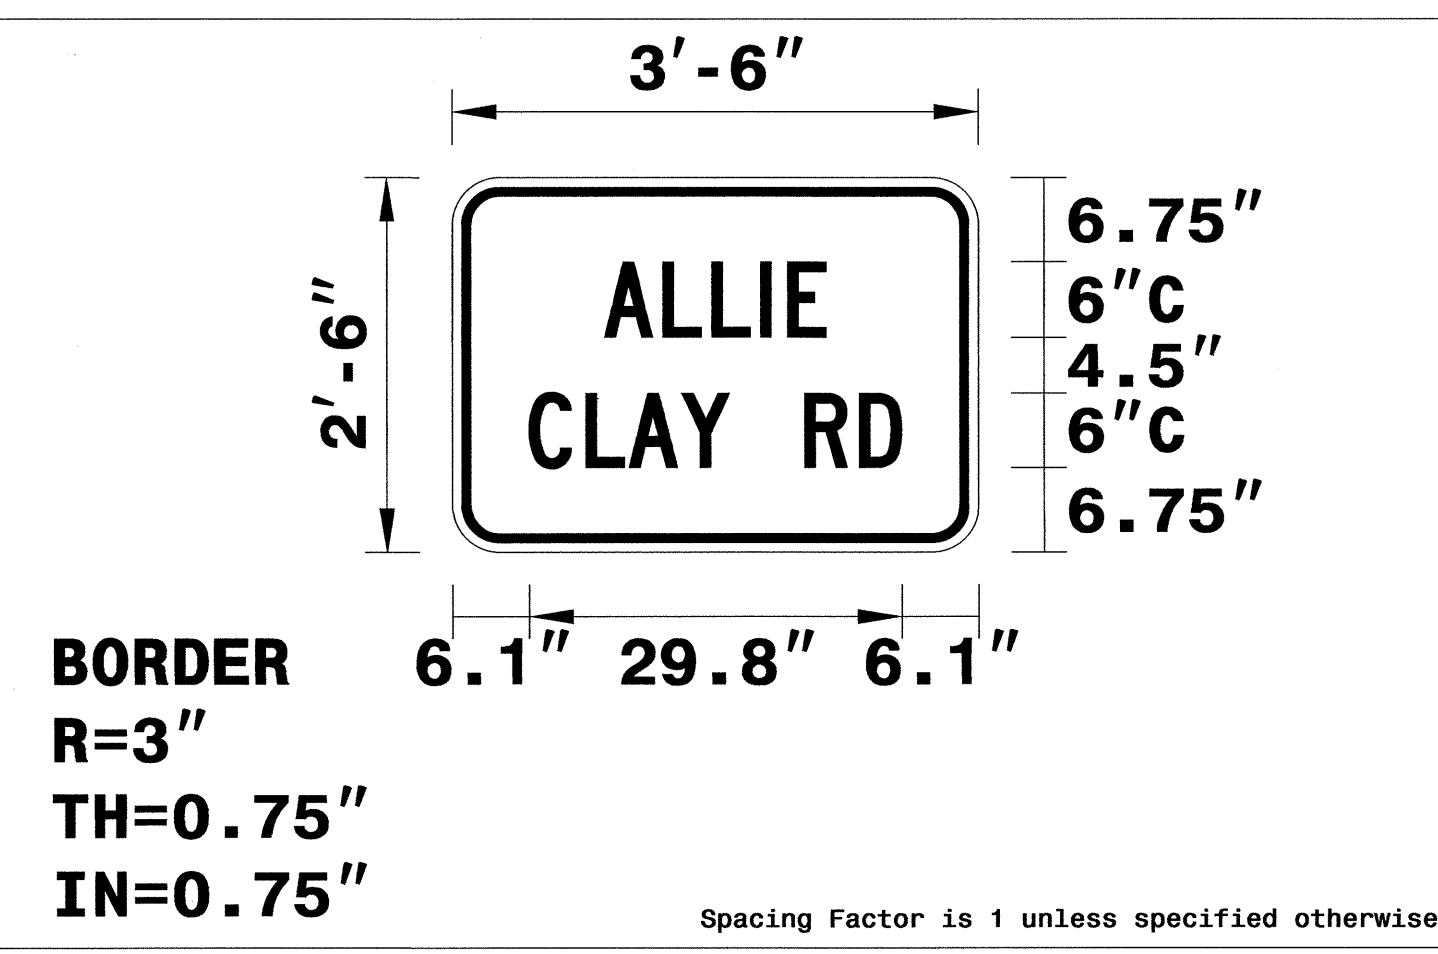

USE NOTES: 1,2

- Legend and border shall be direct applied black non-reflective sheeting.
- Background shall be Type VII, VIII, or IX (prismatic) fluorescent orange retroreflective sheeting.

LETTER POSITIONS

Letter locations are panel edge to lower left corner

A	L	L	I	E	Series/Size	
12.2	16.8	20.7	24.6	26.8	C 2000	
					17.7	
C	L	A	Y	R	D	Series/Size
6.1	10.7	14.1	18.3	22.1	28.1	C 2000
						29.8

FILENAME: SP10240_Allie Clay Road NORTH CAROLINA D.O.T. SIGN DETAIL

SIGN NUMBER: SP10243 BACKG COLOR: Fluorescent Orange
 TYPE: STATIONARY COPY COLOR: Black
 QUANTITY: SEE PLANS


SYMBOL	X	Y	WID	HT

SIGN WIDTH: 4'-0"
 HEIGHT: 2'-0"
 TOTAL AREA: 8.0 Sq.Ft.

BORDER TYPE: INSET
 RECESS: 0.75"
 WIDTH: 0.75"
 RADII: 3"

NO. Z BARS: MAT'L: 0.080" (2.0 mm) ALUMINUM
 LENGTH:

DESIGN BY: S. COLEMAN CHECKED BY: S. KUNZ DATE: Aug 23, 2010
 PROJECT ID: R-2241A DIV: 5

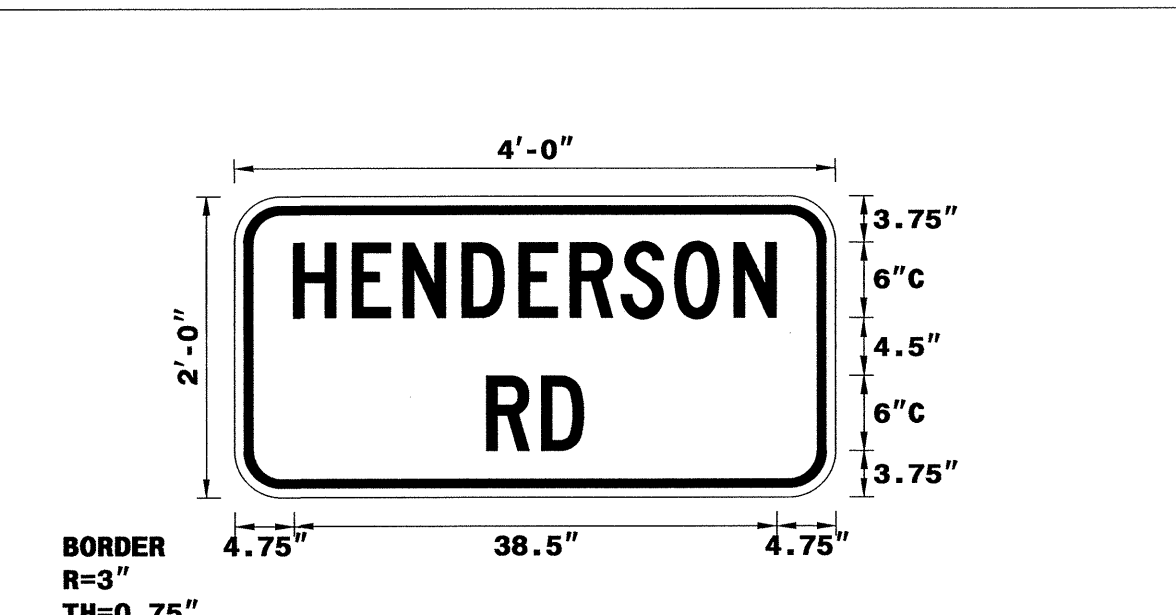

USE NOTES: 1,2

- Legend and border shall be direct applied black non-reflective sheeting.
- Background shall be Type VII, VIII, or IX (prismatic) fluorescent orange retroreflective sheeting.

LETTER POSITIONS

Letter spacings are to start of next letter

H	E	N	D	E	R	S	O	N	Series/Size
4.7	4.7	4.1	4.7	4.6	4.1	4.1	4.3	4.7	C 2000
									38.5
R	D	Series/Size							
20.1	4.4	3.4	20.1	C 2000					
				7.7					

FILENAME: SP10243_Henderson Road NORTH CAROLINA D.O.T. SIGN DETAIL

SIGN NUMBER: SP10241 BACKG COLOR: Fluorescent Orange
 TYPE: STATIONARY COPY COLOR: Black
 QUANTITY: SEE PLANS


SYMBOL	X	Y	WID	HT

SIGN WIDTH: 4'-0"
 HEIGHT: 2'-6"
 TOTAL AREA: 10.0 Sq.Ft.

BORDER TYPE: INSET
 RECESS: 0.75"
 WIDTH: 0.75"
 RADII: 3"

NO. Z BARS: MAT'L: 0.080" (2.0 mm) ALUMINUM
 LENGTH:

DESIGN BY: S. COLEMAN CHECKED BY: S. KUNZ DATE: Aug 18, 2010
 PROJECT ID: R-2241A DIV: 5

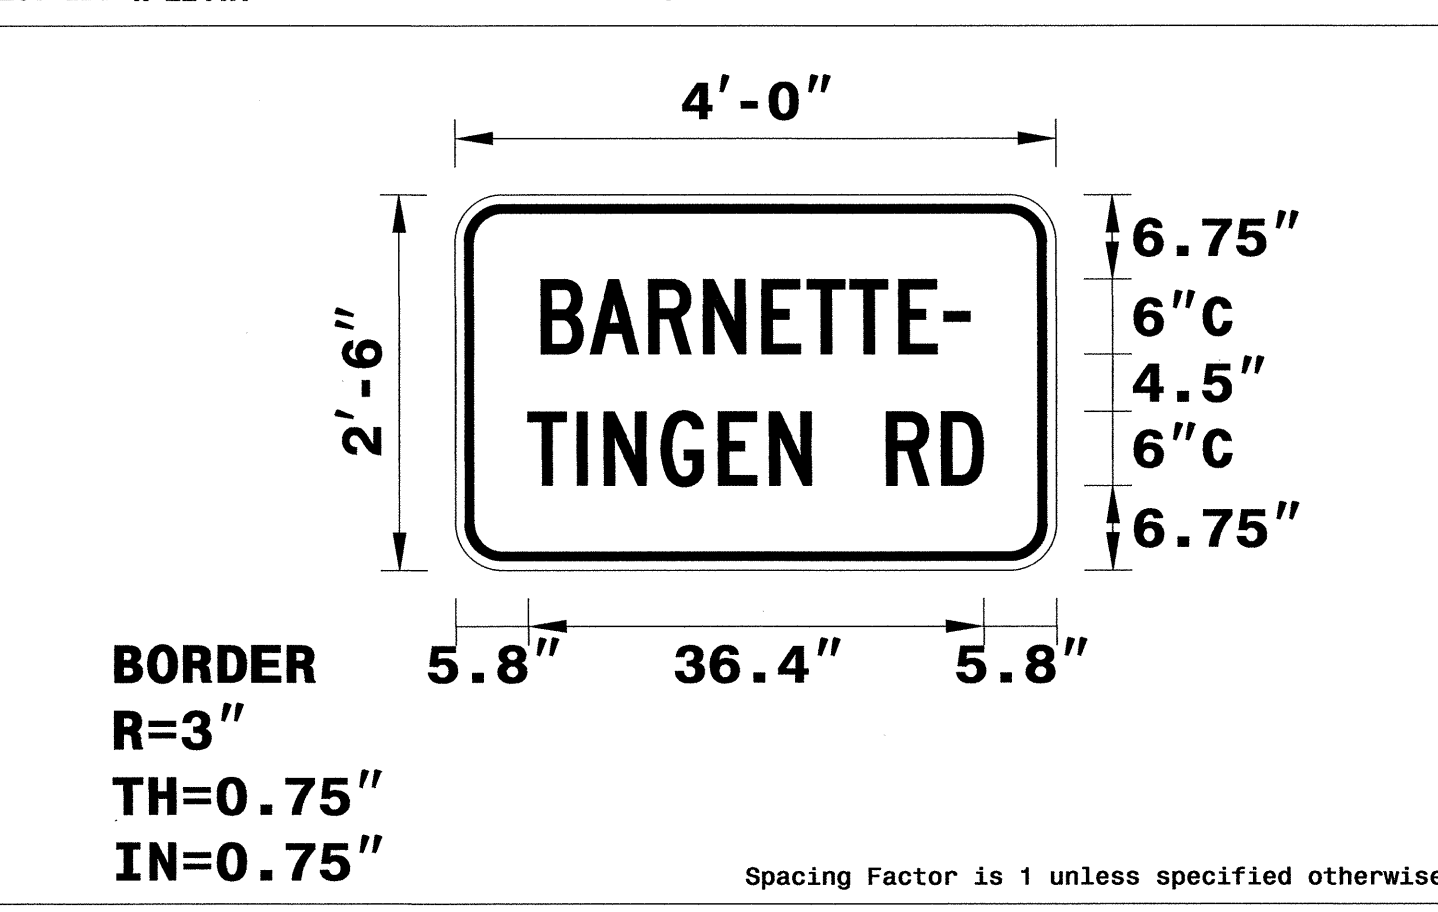

USE NOTES: 1,2

- Legend and border shall be direct applied black non-reflective sheeting.
- Background shall be Type VII, VIII, or IX (prismatic) fluorescent orange retroreflective sheeting.

LETTER POSITIONS

Letter locations are panel edge to lower left corner

B	A	R	N	E	T	T	E	Series/Size
6.9	10.8	15.5	19.8	24.5	28.1	31.5	35.4	C 2000
								34.3
T	I	N	G	E	N	R	D	Series/Size
5.8	9.7	11.9	16.4	21	25.1	28.4	34.4	C 2000
								36.4

FILENAME: SP10241_Barnette-Tingen Road NORTH CAROLINA D.O.T. SIGN DETAIL

SIGN NUMBER: SP10242 BACKG COLOR: Fluorescent Orange
 TYPE: STATIONARY COPY COLOR: Black
 QUANTITY: SEE PLANS


SYMBOL	X	Y	WID	HT

SIGN WIDTH: 4'-0"
 HEIGHT: 1'-6"
 TOTAL AREA: 6.0 Sq.Ft.

BORDER TYPE: INSET
 RECESS: 0.75"
 WIDTH: 0.75"
 RADII: 3"

NO. Z BARS: MAT'L: 0.080" (2.0 mm) ALUMINUM
 LENGTH:

DESIGN BY: S. COLEMAN CHECKED BY: S. KUNZ DATE: Aug 18, 2010
 PROJECT ID: R-2241A DIV: 5

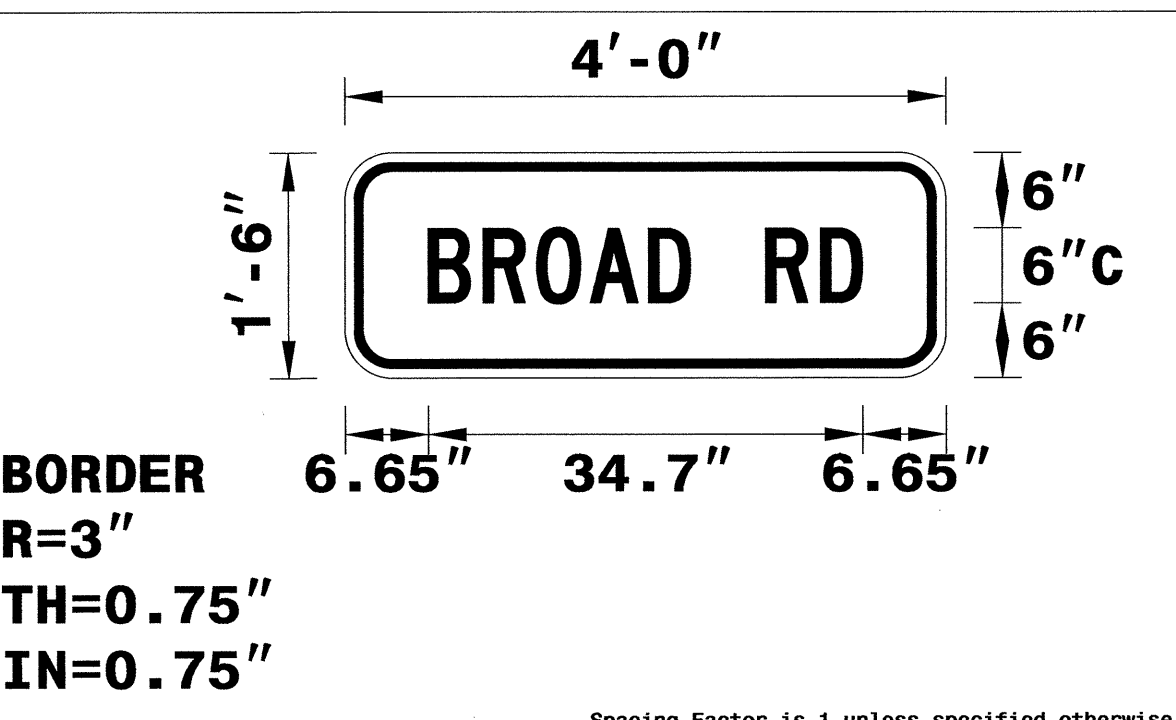

USE NOTES: 1,2

- Legend and border shall be direct applied black non-reflective sheeting.
- Background shall be Type VII, VIII, or IX (prismatic) fluorescent orange retroreflective sheeting.

LETTER POSITIONS

Letter locations are panel edge to lower left corner

B	R	O	A	D	R	D	Series/Size
6.7	11	15.3	19.6	24.2	27.6	33.6	C 2000
							34.7

FILENAME: SP10242_Broad Road NORTH CAROLINA D.O.T. SIGN DETAIL

APPROVED: _____ DATE: _____

SEAL

SCALE: NONE	DATE: 8/10/10
DWG. BY: SDC	DESIGN BY: SDC
REVIEWED BY: SBK	

REVISIONS	

23-AUG-2010 13:05 R2241A1-Tratffic\Signing\CADD\Sign Designs\R-2241A_Sgn_SGN.WZTC.dgn
 S.Coleman AT 12/24/10


SIGN NUMBER: SP10244
 TYPE: STATIONARY
 QUANTITY: SEE PLANS
 SIGN WIDTH: 4'-0"
 HEIGHT: 1'-6"
 TOTAL AREA: 6.0 Sq.Ft.
 BORDER TYPE: INSET
 RECESS: 0.75"
 WIDTH: 0.75"
 RADII: 3"
 NO. Z BARS:
 LENGTH:

SYMBOL	X	Y	WID	HT

MAT'L: 0.080" (2.0 mm) ALUMINUM

USE NOTES: 1,2
 1. Legend and border shall be direct applied black non-reflective sheeting.
 2. Background shall be Type VII, VIII, or IX (prismatic) fluorescent orange retroreflective sheeting.

DESIGN BY: S. COLEMAN
 PROJECT ID: R-2241A
 CHECKED BY: S. KUNZ
 DIV: 5
 DATE: Aug 18, 2010

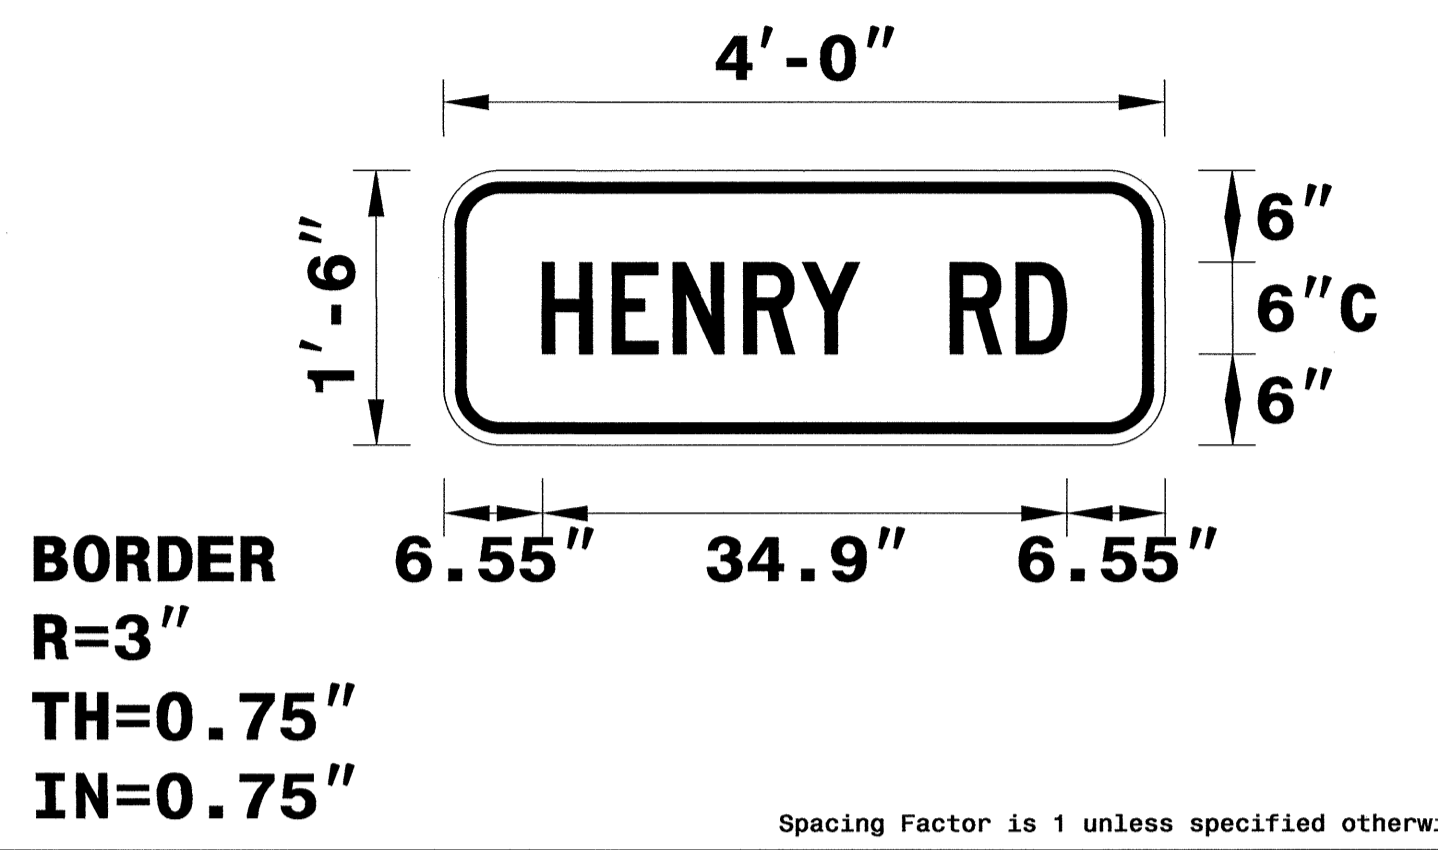

LETTER POSITIONS

Letter locations are panel edge to lower left corner

H	E	N	R	Y	R	D	Series/Size Text Length
6.5	11.2	15.3	20	23.9	27.7	33.7	C 2000 34.9

FILENAME: SP10244_Henry Road
 NORTH CAROLINA D.O.T. SIGN DETAIL


SIGN NUMBER: SP10246
 TYPE: STATIONARY
 QUANTITY: SEE PLANS
 SIGN WIDTH: 4'-0"
 HEIGHT: 1'-6"
 TOTAL AREA: 6.0 Sq.Ft.
 BORDER TYPE: INSET
 RECESS: 0.75"
 WIDTH: 0.75"
 RADII: 3"
 NO. Z BARS:
 LENGTH:

SYMBOL	X	Y	WID	HT

MAT'L: 0.080" (2.0 mm) ALUMINUM

USE NOTES: 1,2
 1. Legend and border shall be direct applied black non-reflective sheeting.
 2. Background shall be Type VII, VIII, or IX (prismatic) fluorescent orange retroreflective sheeting.

DESIGN BY: S. COLEMAN
 PROJECT ID: R-2241A
 CHECKED BY: S. KUNZ
 DIV: 5
 DATE: Aug 18, 2010

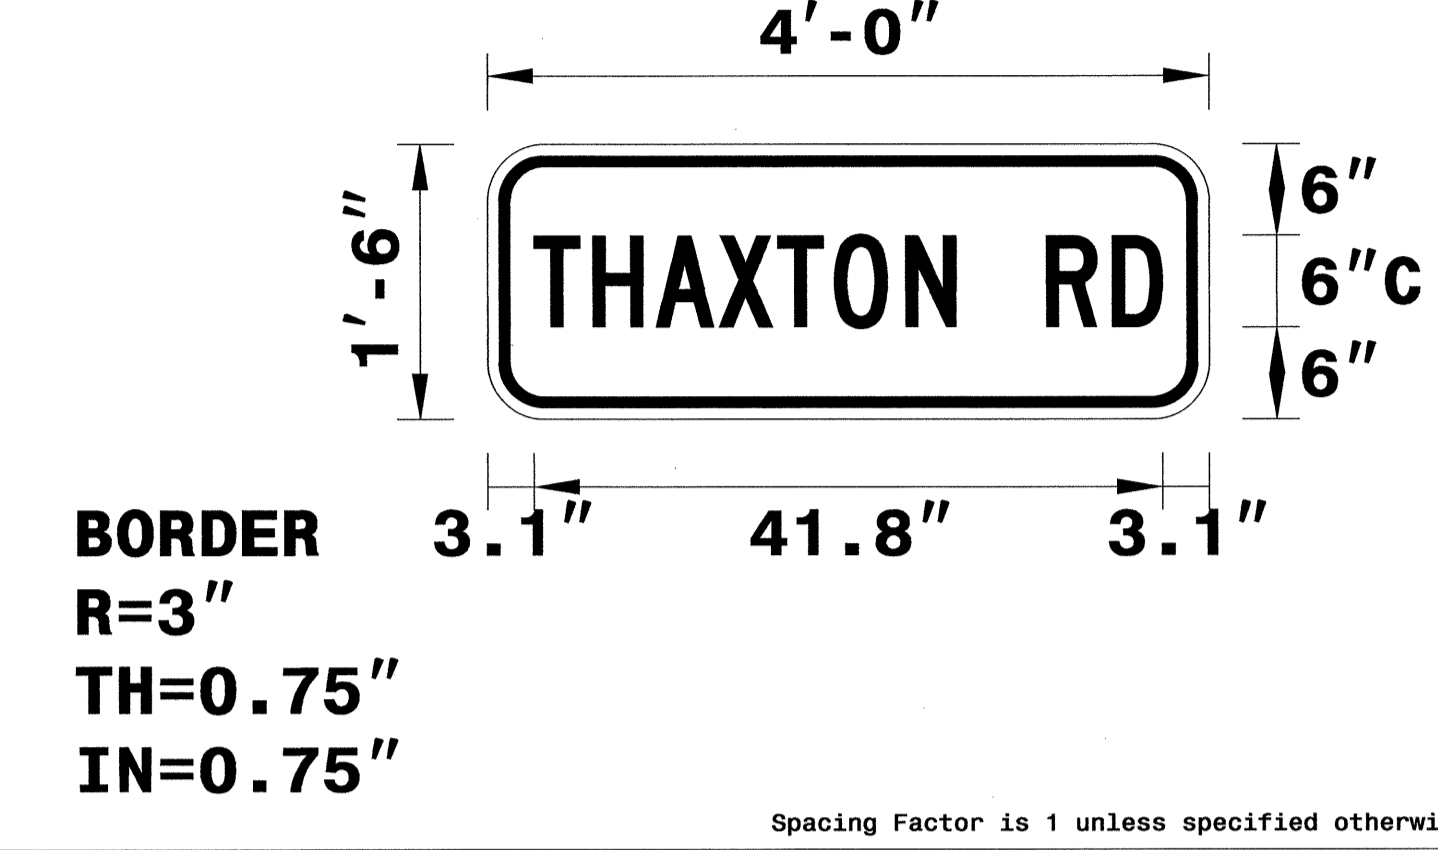

LETTER POSITIONS

Letter locations are panel edge to lower left corner

T	H	A	X	T	O	N	R	D	Series/Size Text Length
3.1	7	11.2	15.4	19.3	23.1	27.8	31.2	37.2	C 2000 41.8

FILENAME: SP10246_Thaxton Road
 NORTH CAROLINA D.O.T. SIGN DETAIL


SIGN NUMBER: SP10245
 TYPE: STATIONARY
 QUANTITY: SEE PLANS
 SIGN WIDTH: 4'-0"
 HEIGHT: 1'-6"
 TOTAL AREA: 6.0 Sq.Ft.
 BORDER TYPE: INSET
 RECESS: 0.75"
 WIDTH: 0.75"
 RADII: 3"
 NO. Z BARS:
 LENGTH:

SYMBOL	X	Y	WID	HT

MAT'L: 0.080" (2.0 mm) ALUMINUM

USE NOTES: 1,2
 1. Legend and border shall be direct applied black non-reflective sheeting.
 2. Background shall be Type VII, VIII, or IX (prismatic) fluorescent orange retroreflective sheeting.

DESIGN BY: S. COLEMAN
 PROJECT ID: R-2241A
 CHECKED BY: S. KUNZ
 DIV: 5
 DATE: Aug 18, 2010

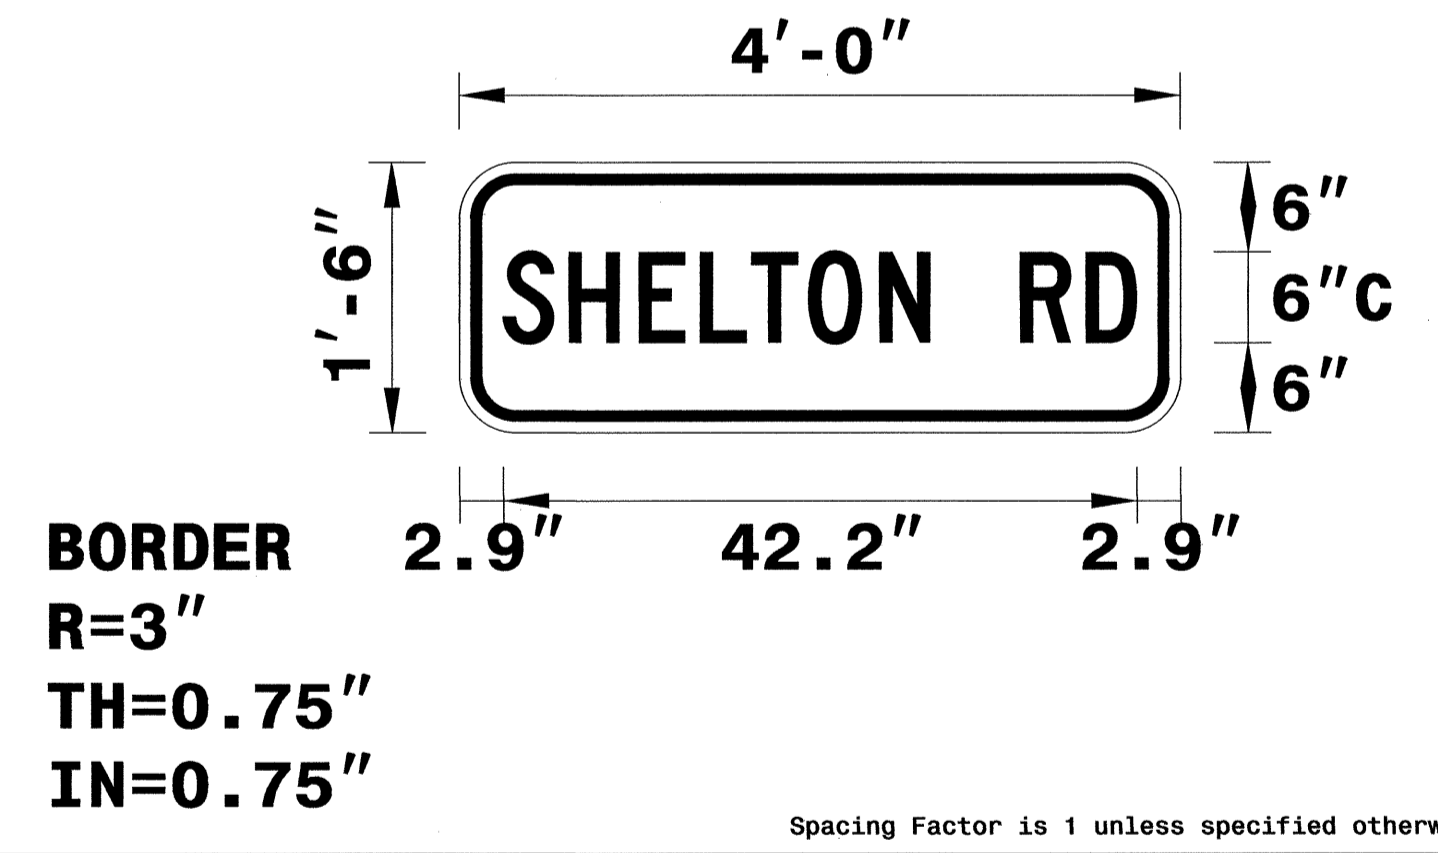

LETTER POSITIONS

Letter locations are panel edge to lower left corner

S	H	E	L	T	O	N	R	D	Series/Size Text Length
2.9	7.3	12	16.1	19.5	23.3	28	31.4	37.4	C 2000 42.2

FILENAME: SP10245_Shelton Road
 NORTH CAROLINA D.O.T. SIGN DETAIL

APPROVED: _____	DATE: _____		SCALE: NONE		REVISIONS
SEAL NORTH CAROLINA PROFESSIONAL ENGINEER RONALD W. KING 022959 8/24/10			DATE: 8/10/10		
		DWG. BY: SDC			
		DESIGN BY: SDC			
		REVIEWED BY: S. KUNZ			

23-AUG-2010 14:07
 R:\TIP\Projects\R-2241A\Traffic\Signing\CADD\Sign Designs\R-2241A_Sgn_SGN_WZTC2.dgn
 S.Coleman AT 12/24/10