

09/05/99

TIP PROJECT: B-4806


T.I.P. NO.	SHEET NO.
B-4806	UO-1

STATE OF NORTH CAROLINA
DIVISION OF HIGHWAYS


UTILITIES BY OTHERS PLANS
ROCKINGHAM COUNTY

LOCATION: BRIDGE No. 3 OVER TROUBLESOME CREEK TRIBUTARY
ON SR 2409 (BOYD ROAD)


TYPE OF WORK: UTILITY BY OTHER CONSTRUCTION

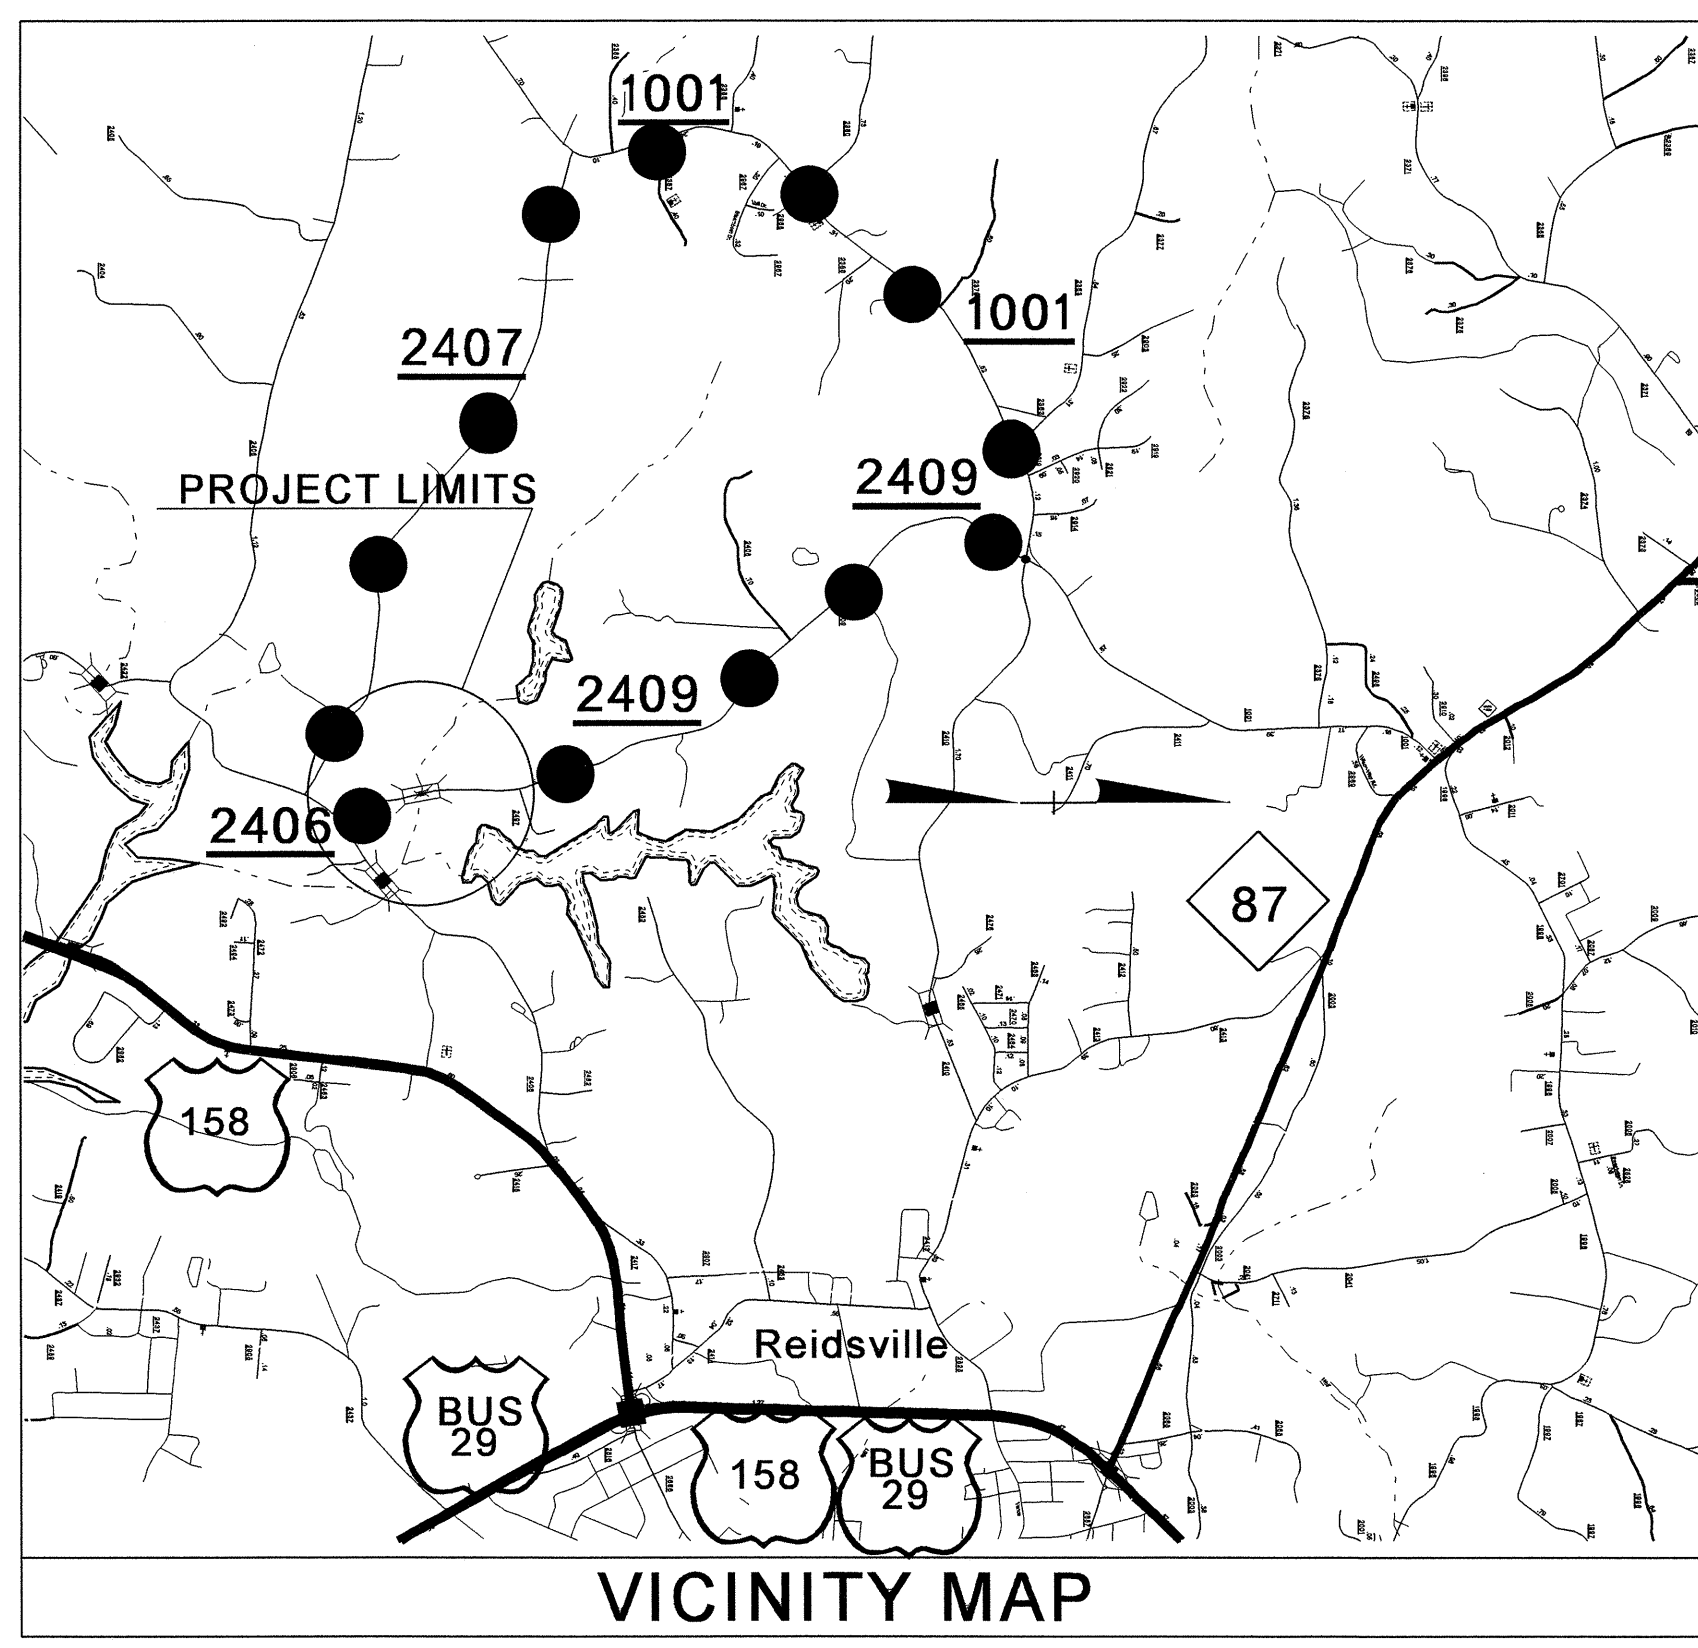

●●●●● Offsite Detour Route

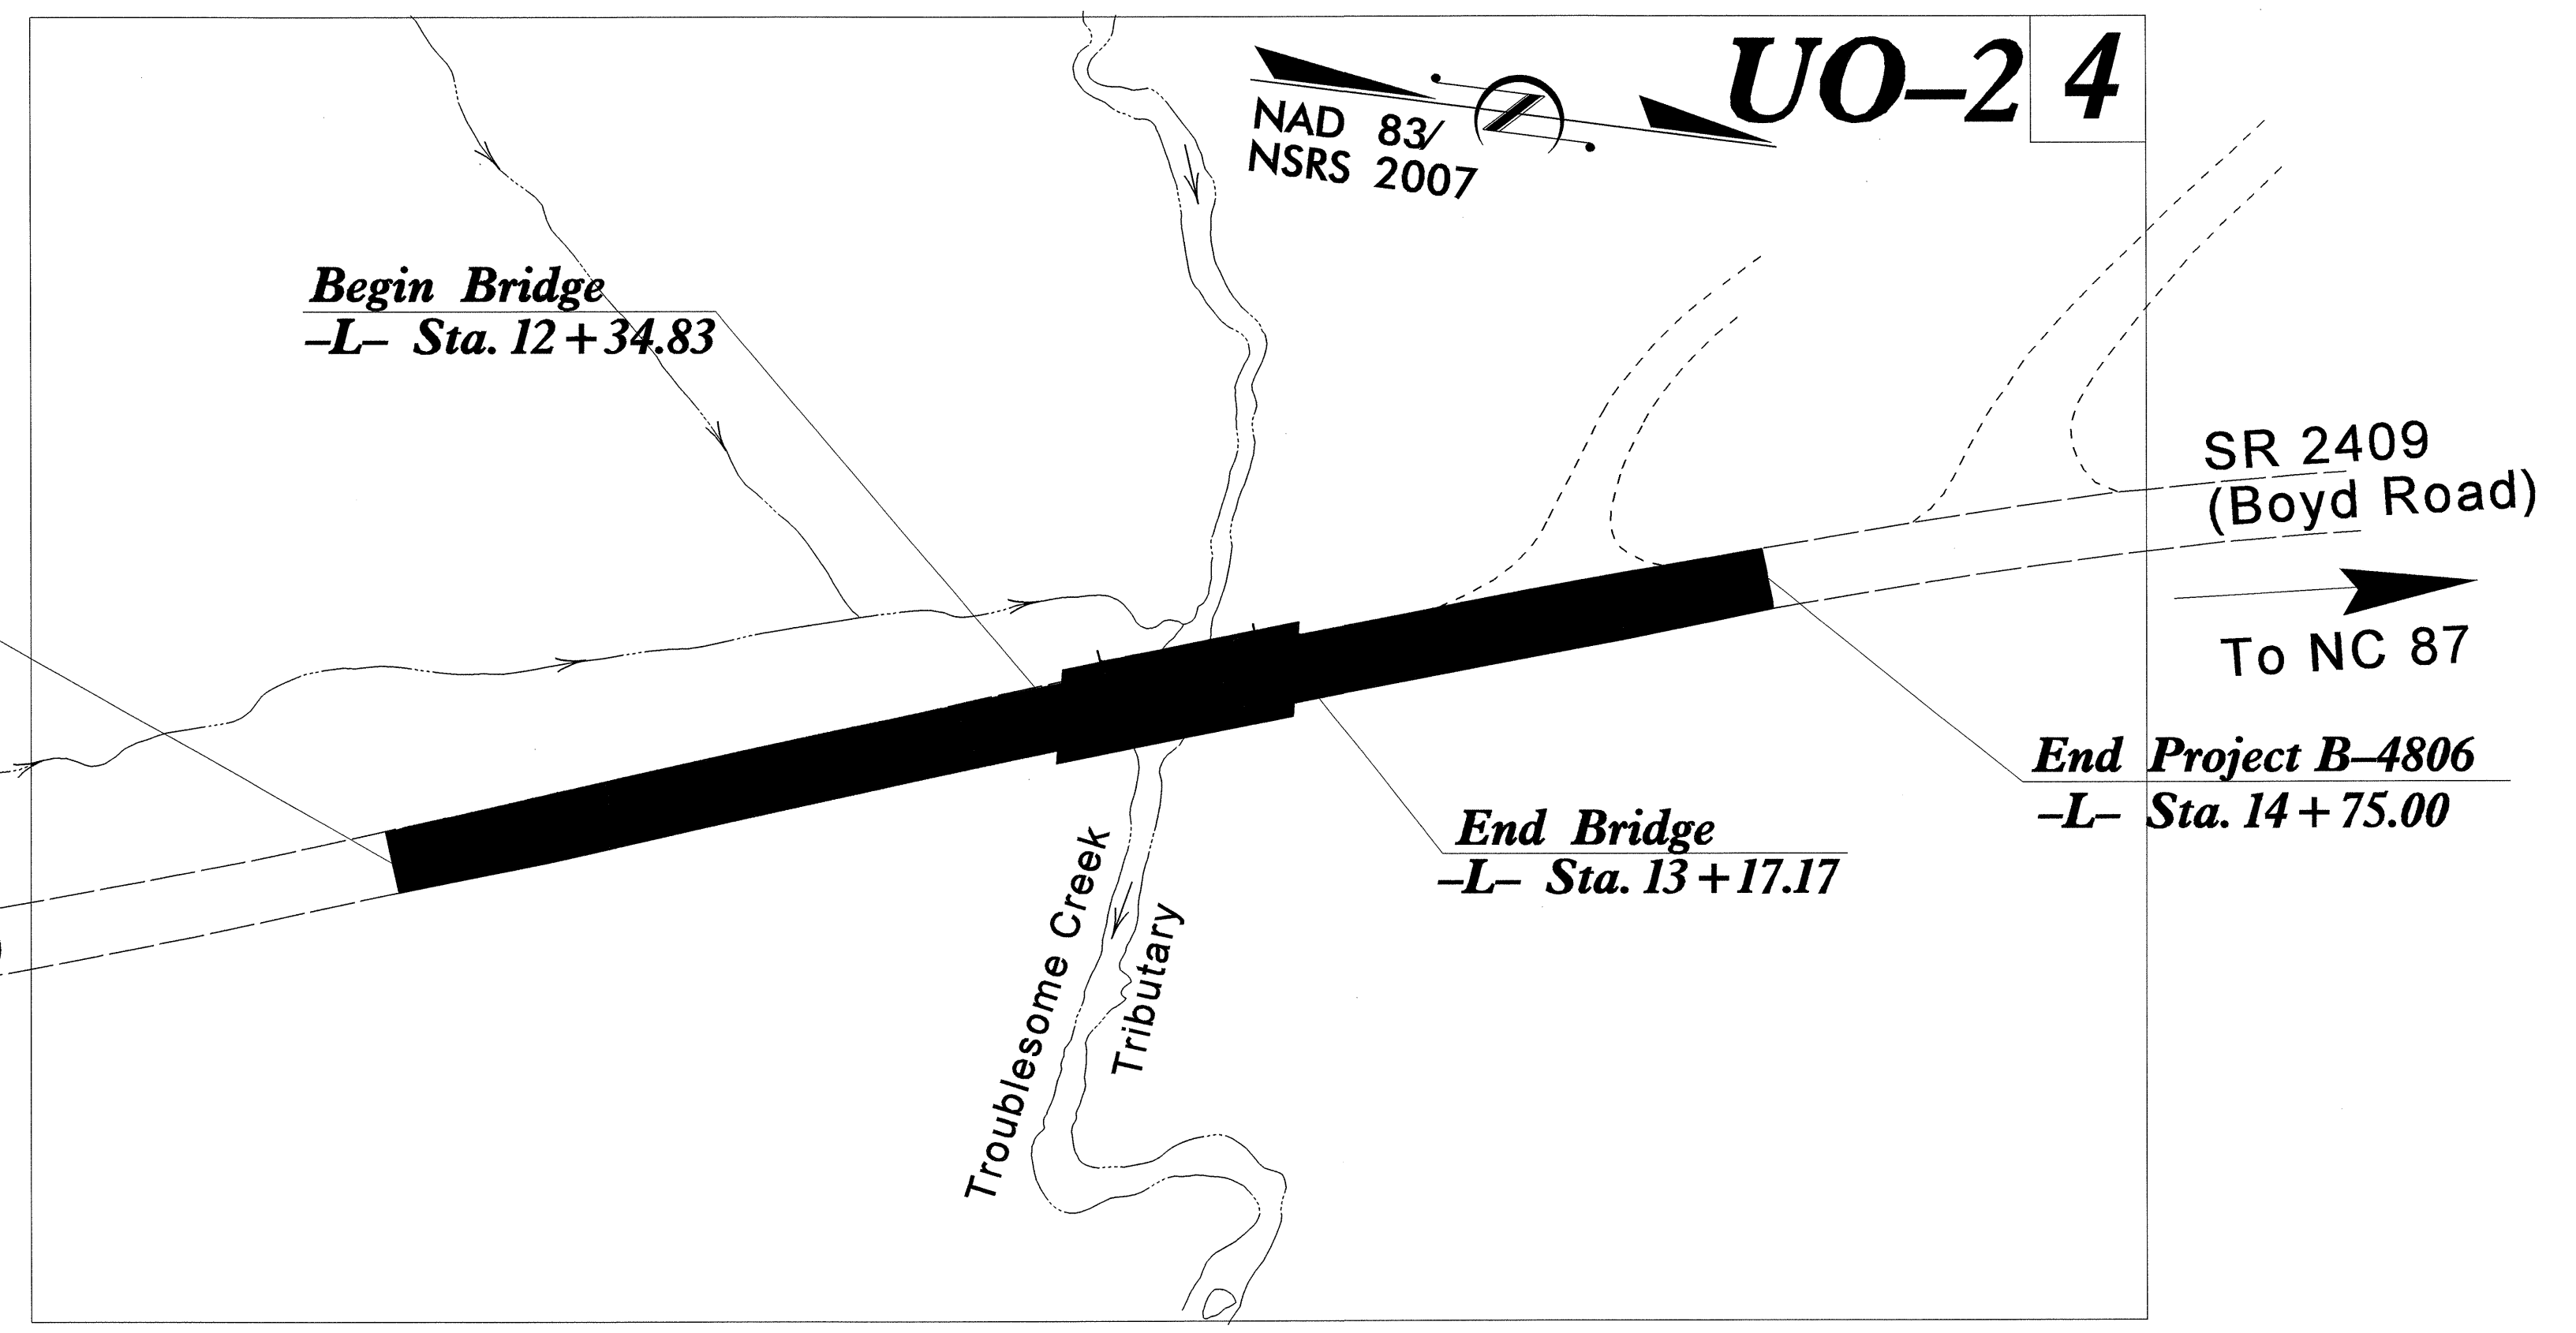


26-JUL-2012 09:48
R:\Utilities\RDY_Ut_Proj\B4806_Ut_Title_UO1.psh.dgn
\$\$\$\$\$USERNAME\$\$\$\$\$

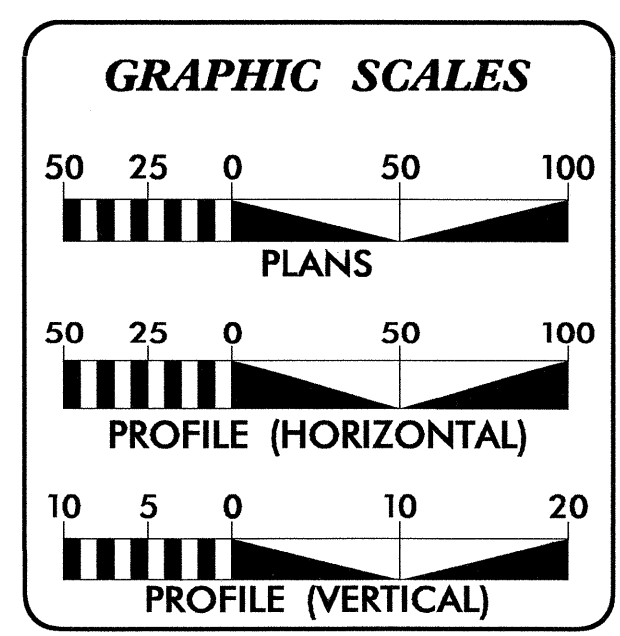

INDEX OF SHEETS	
SHEET NO.	DESCRIPTION
UO-1	TITLE SHEET
UO-2	UTILITY BY OTHERS PLAN SHEETS

UTILITY OWNERS ON PROJECT	
(A) GAS -	PIEDMONT NATURAL GAS
(B) TELEPHONE -	BST (TELICS)

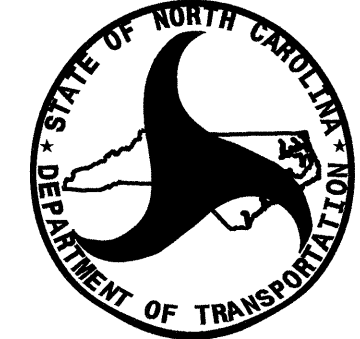

PREPARED IN THE OFFICE OF:
DIVISION OF HIGHWAYS
UTILITIES UNIT
ENGINEERING SECTION

1591 MAIL SERVICES CENTER
RALEIGH NC 27699-1591
PHONE (919) 707-6690
FAX (919) 250-4151

Roger Worthington, P.E. UTILITIES SECTION ENGINEER
Steve McKee, P.E. UTILITIES SQUAD LEADER PROJECT ENGINEER
John Nigro, P.E. UTILITIES PROJECT DESIGNER

UTILITIES BY OTHERS

NOTE:
ALL PROPOSED UTILITY WORK
SHOWN ON THIS SHEET WILL
BE DONE BY OTHERS

5/14/99

