


STATE OF NORTH CAROLINA  
DEPARTMENT OF TRANSPORTATION

PAVEMENT MARKING PLAN  
HENDERSON COUNTY

LOCATION: BRIDGE No. 45 OVER DEVILS FORK CREEK  
ON SR 1525 (DANA RD.)

|   |                    |
|---|--------------------|
| TIP NO.<br>B-4547   | SHEET NO.<br>PMP-1 |
| APPROVED: <i>[Signature]</i>  |                    |
| DATE: 12/19/12  |                    |
| SEAL  |                    |
|  |                    |

ROADWAY STANDARD DRAWING

THE FOLLOWING ROADWAY STANDARDS AS APPEAR IN "ROADWAY STANDARD DRAWINGS" - PROJECT SERVICES UNIT - N.C. DEPARTMENT OF TRANSPORTATION - RALEIGH, N.C., DATED JANUARY 2012 ARE APPLICABLE TO THIS PROJECT AND BY REFERENCE HEREBY ARE CONSIDERED A PART OF THESE PLANS:

| STD. NO. | TITLE  |
|----------|--|
| 1205.01  | PAVEMENT MARKINGS - LINE TYPES AND OFFSETS               |
| 1205.02  | PAVEMENT MARKINGS - TWO-LANE AND MULTILANE ROADWAYS      |
| 1250.01  | RAISED PAVEMENT MARKERS - INSTALLATION SPACING           |
| 1253.01  | RAISED PAVEMENT MARKERS - SNOWPLOWABLE                   |
| 1261.01  | GUARDRAIL AND BARRIER DELINEATORS - INSTALLATION SPACING |
| 1261.02  | GUARDRAIL AND BARRIER DELINEATORS - TYPES AND MOUNTING   |
| 1262.01  | GUARDRAIL END DELINEATION                                |

PAVEMENT MARKING SCHEDULE


| SYMB | DESCRIPTION                                 |
|------|---|
|      | FINAL PAVEMENT MARKINGS                     |
|      | <u>THERMOPLASTIC(4", 120 MILS)</u>          |
| TI   | YELLOW DOUBLE CENTER                        |
|      | <u>THERMOPLASTIC(4", 90 MILS)</u>           |
| TA   | WHITE EDGELINE                              |
|      | MARKERS                                     |
|      | <u>SNOWPLOWABLE RAISED PAVEMENT MARKERS</u> |
| ME   | YELLOW & YELLOW                             |

GENERAL NOTES

THE FOLLOWING GENERAL NOTES APPLY AT ALL TIMES FOR THE DURATION OF THE CONSTRUCTION PROJECT, EXCEPT WHEN OTHERWISE NOTED IN THE PLAN, OR DIRECTED BY THE ENGINEER.


- A) INSTALL PAVEMENT MARKINGS AND PAVEMENT MARKERS ON THE FINAL SURFACE AS FOLLOWS:
 

| ROAD NAME    | MARKING       | MARKER        |
|--------------|---------------|---------------|
| -L- DANA RD. | THERMOPLASTIC | SNOW PLOWABLE |
- B) TIE PROPOSED PAVEMENT MARKING LINES TO EXISTING PAVEMENT MARKING LINES.
- C) REMOVE/REPLACE ANY CONFLICTING/DAMAGED PAVEMENT MARKINGS AND MARKERS.
- D) PASSING ZONES WILL BE DETERMINED IN THE FIELD AND MUST BE APPROVED BY THE ENGINEER.

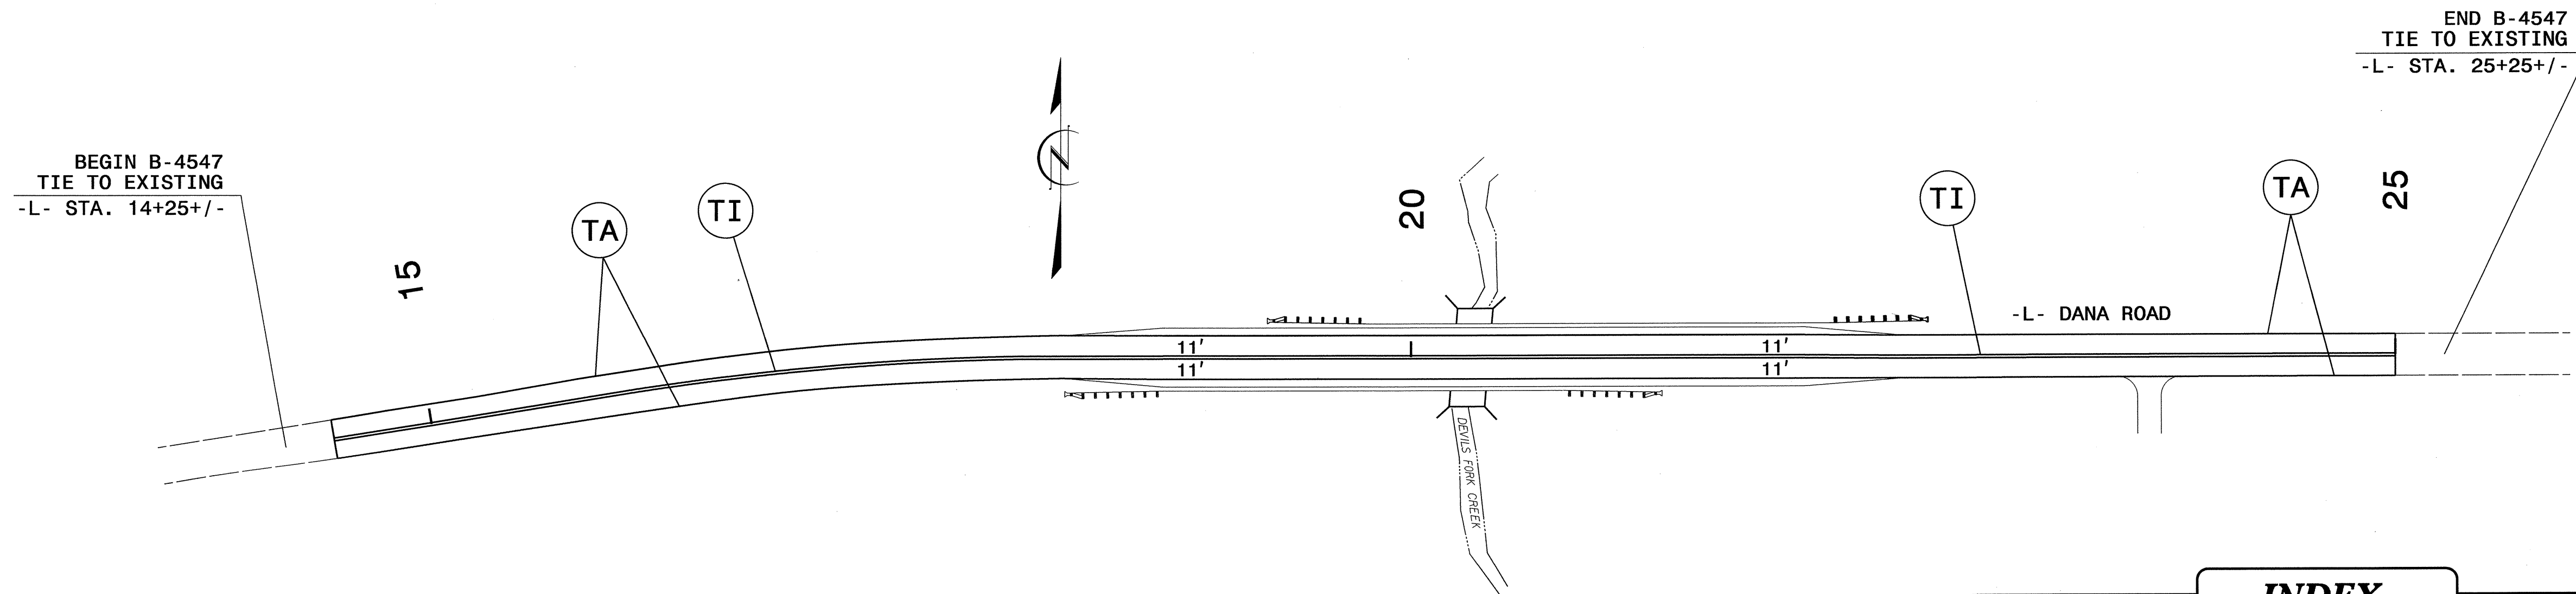

PLAN PREPARED BY: N.C.D.O.T. SIGNING AND DELINEATION UNIT

KELVIN L. JORDAN SIGNING & DELINEATION REGIONAL ENGINEER  
DERRICK H. BEARD SIGNING & DELINEATION PROJECT DESIGN ENGINEER

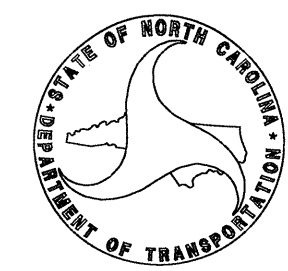

INDEX

| SHEET NO. | DESCRIPTION   |
|-----------|---|
| PMP-1     | PAVEMENT MARKING PLAN TITLE SHEET, SCHEDULE AND PAVEMENT MARKING DETAIL |

R:\DEC-2012\1415\Projects\B-4547\Traffic\Signing\CADD\PM\PAVEMENT Marking Seed 4-12-12.dgn  
 12/19/12 10:40 AM  
 chbeard

T.I.P.: B-4547

CONTRACT: C203150