


DAVIDSON COUNTY N.C.  
VAL. SEC. 5 SHEET 9  
PARCEL 1: 2-3-

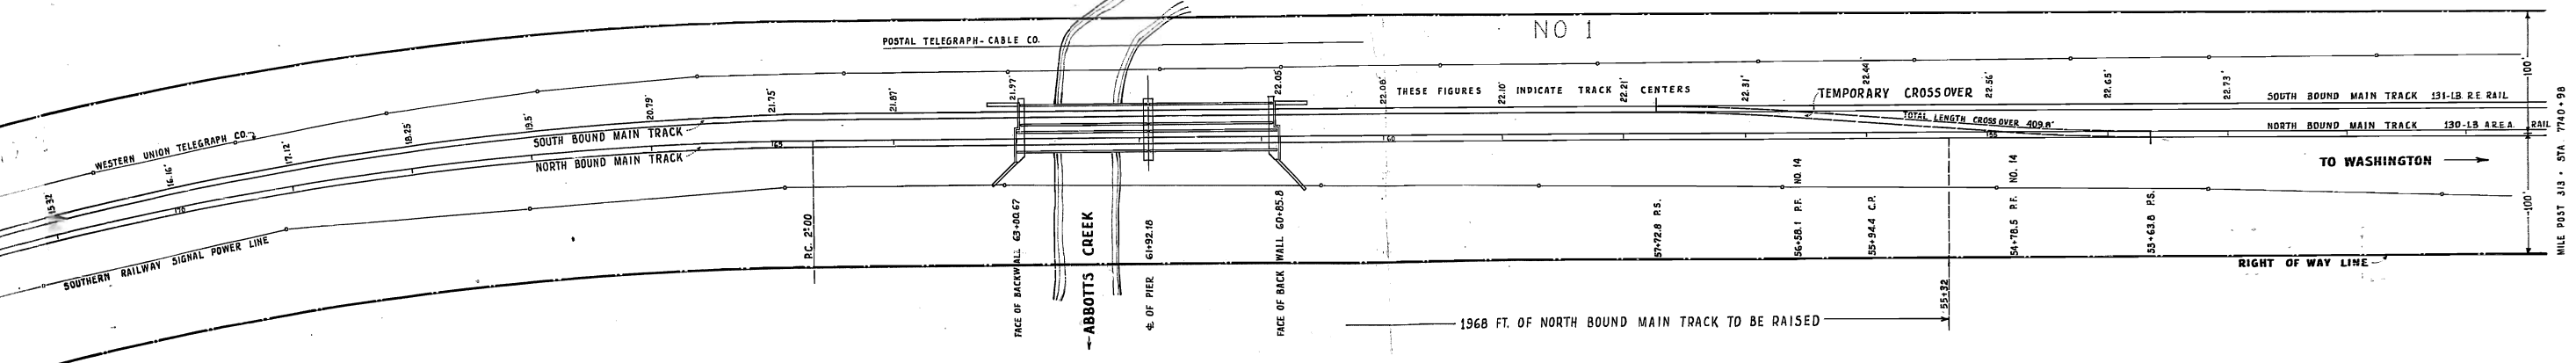

1968 FT. OF NORTH BOUND MAIN TRACK TO BE RAISED

SOUTHERN RAILWAY SYSTEM  
EASTERN LINES  
MILE POST 313.4  
RECONSTRUCTION OF ABBOTTS CREEK BRIDGE  
SCALE: 1 in. = 50 ft. & 20 ft. FEB. 10 1944  
SURVEY: FEB. 3, 4, 1944 G.A.A. JR. FILE: B-204B  
NOTE BOOKS: 1468, 1469