
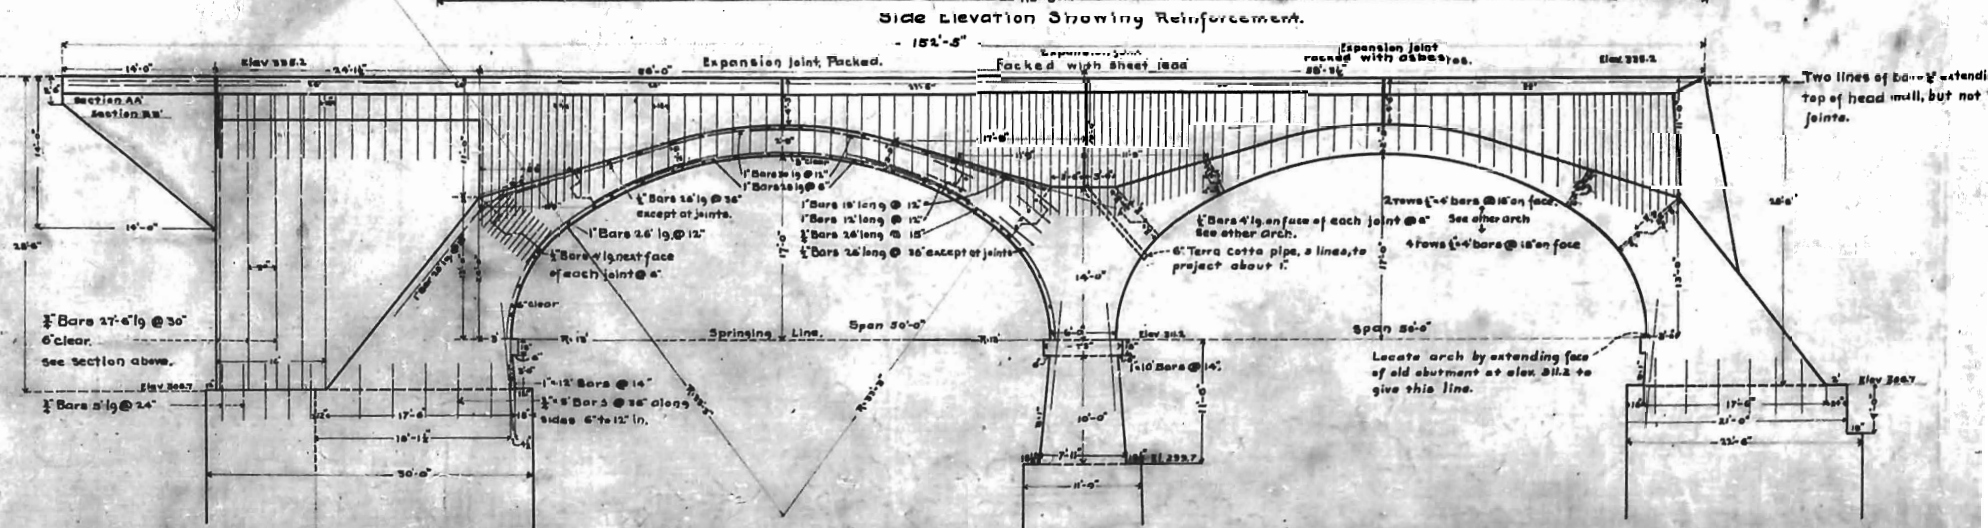
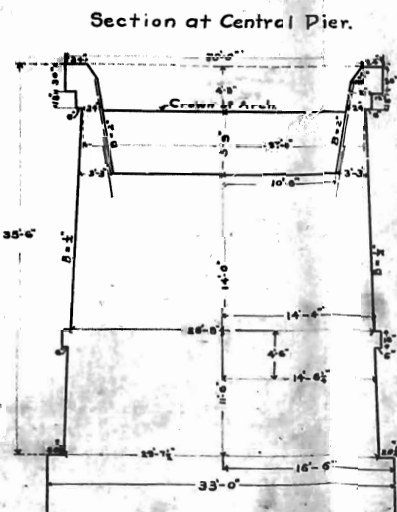
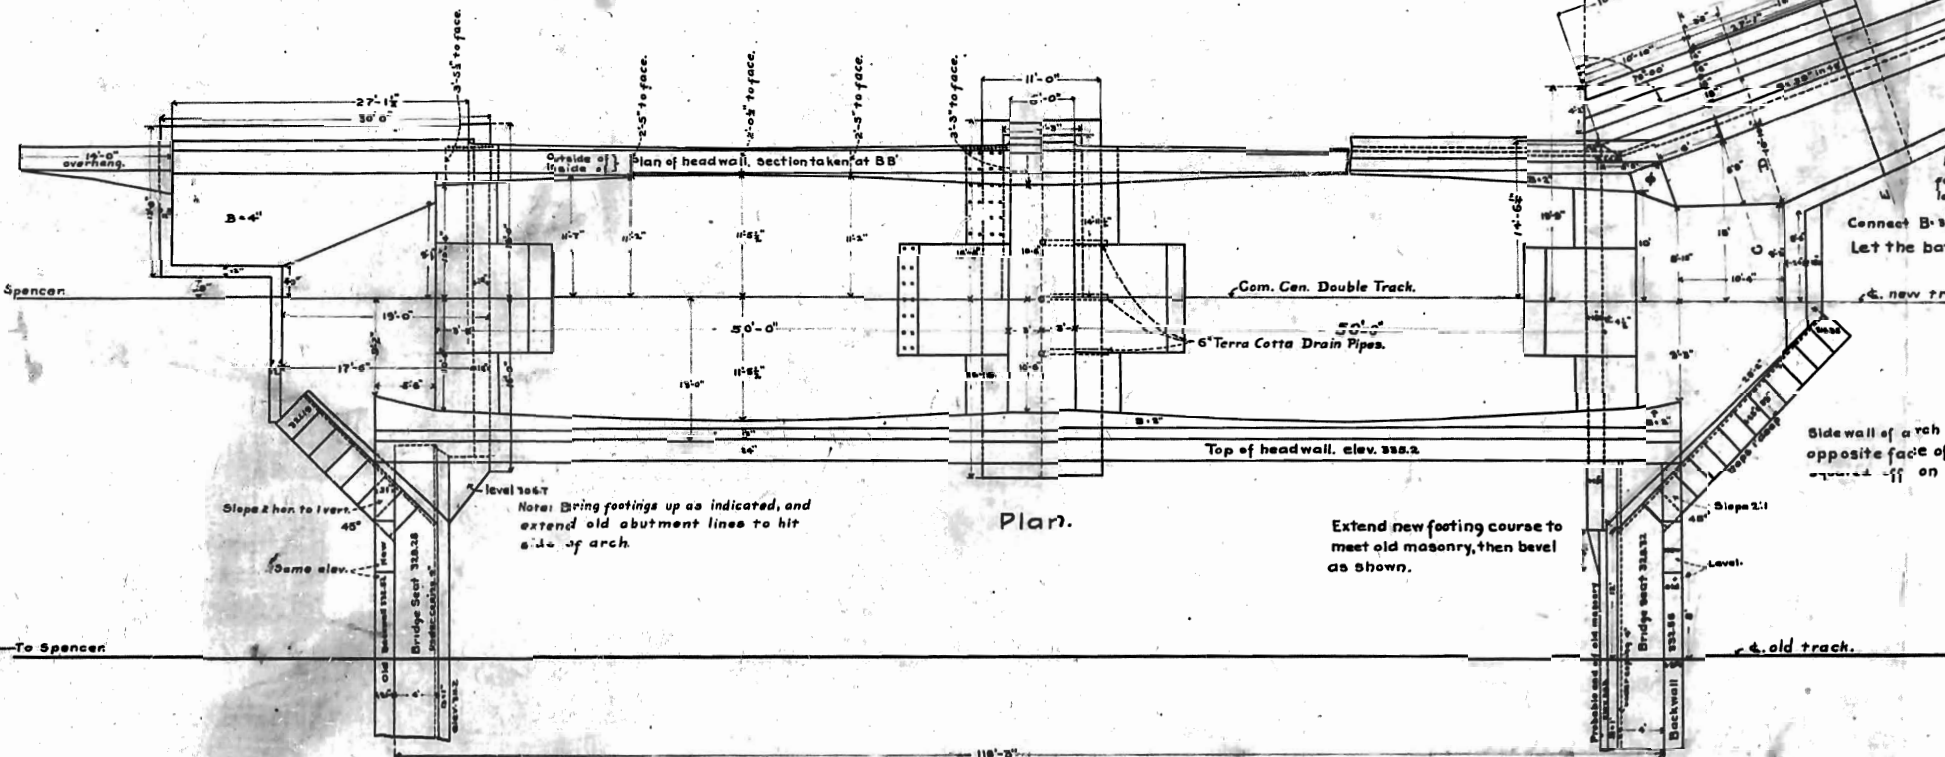
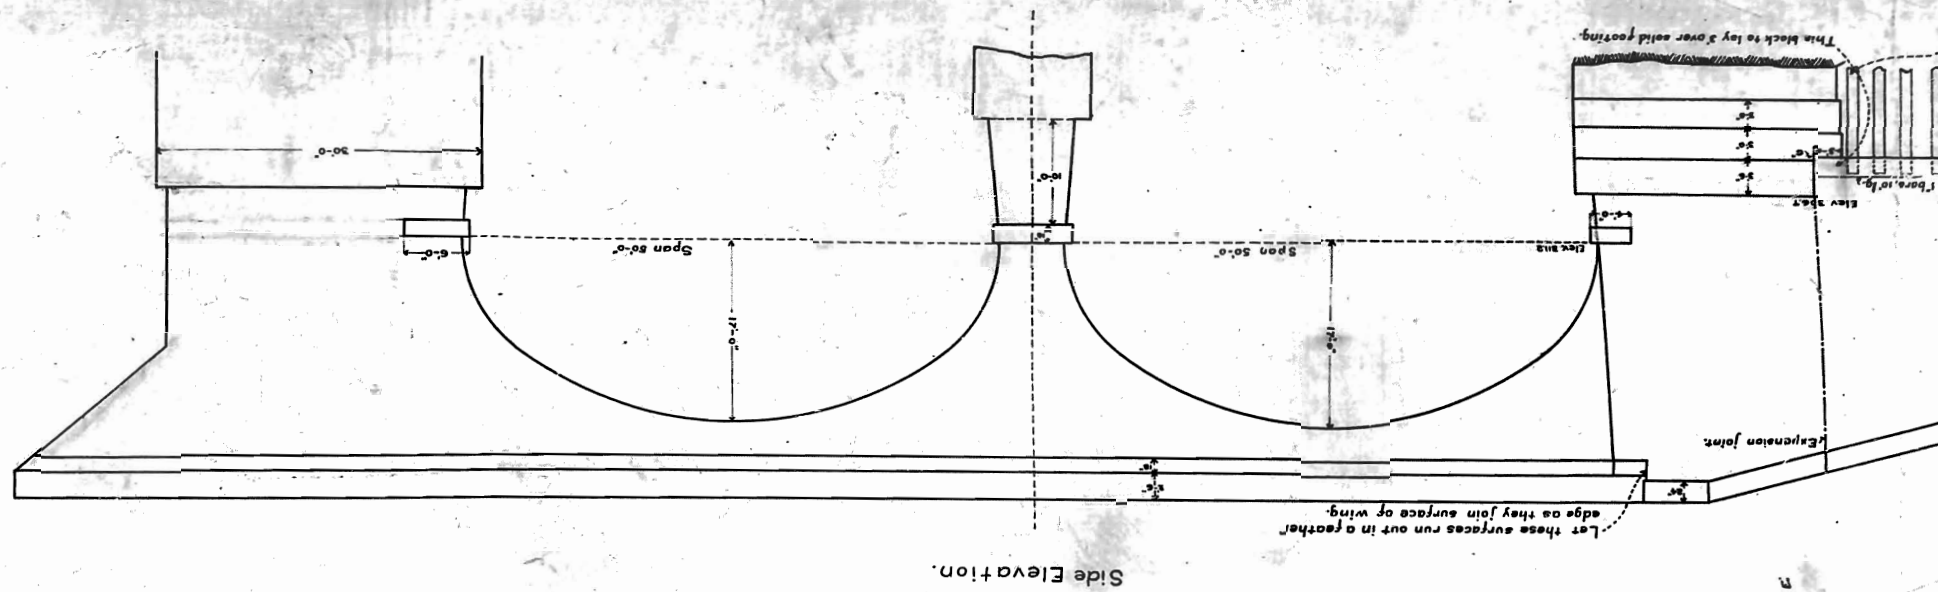
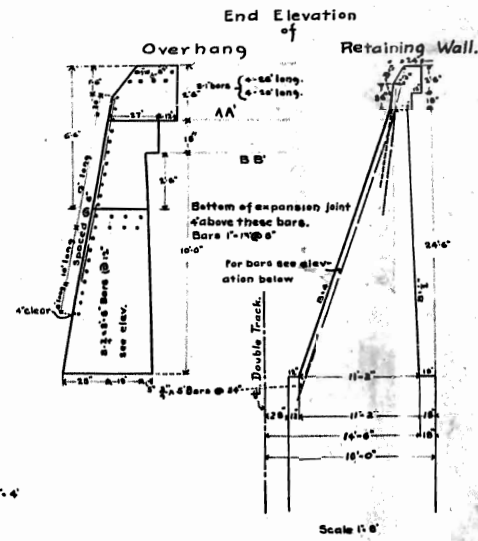


Pile Layout for Wing.

Use same dimensions and use rounded on off rock

Overhang.

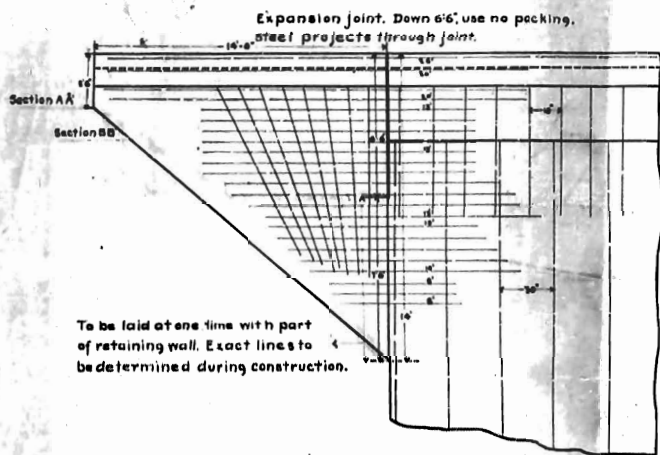

SOUTHERN RAILWAY CO.
CONSTRUCTION DEPARTMENT.
Plan For 2-50' Span Arches At
RICH FORK CREEK, MISSISSIPPI

Scale 1'-6" and 1'-4".
G. H. GILBERT, A. E.
J. B. S.

DA. 350

Use dimensions only.