

0164DEL\_P1062



TRANSPORTATION TRAFFIC SURVEYING ENVIRONMENTAL SITE CIVIL INSPECTIONS CONSTRUCTION

**SIGN NUMBER:** sp-1    **BACKG COLOR:** Fluorescent Orange  
**TYPE:** STATIONARY    **COPY COLOR:** Black  
**QUANTITY:** SEE PLANS

**SIGN WIDTH:** 42"  
**HEIGHT:** 30"  
**TOTAL AREA:** 8.8 Sq.Ft.


**BORDER TYPE:** RECESSED  
**RECESS:** 0.47"  
**WIDTH:** 0.63"  
**RADII:** 1.5"

**MAT'L:** 0.125" (3.2 mm) ALUMINUM  
0.079" COMPOSITE

- Legend and border shall be direct applied black non-reflective sheeting.
- Background shall be Type VII, VIII, or IX (prismatic) fluorescent orange retroreflective sheeting.

**DESIGN BY:** R DRAYTON  
**PROJECT ID:** P-5206C

**DATE:** Jan 07, 2013

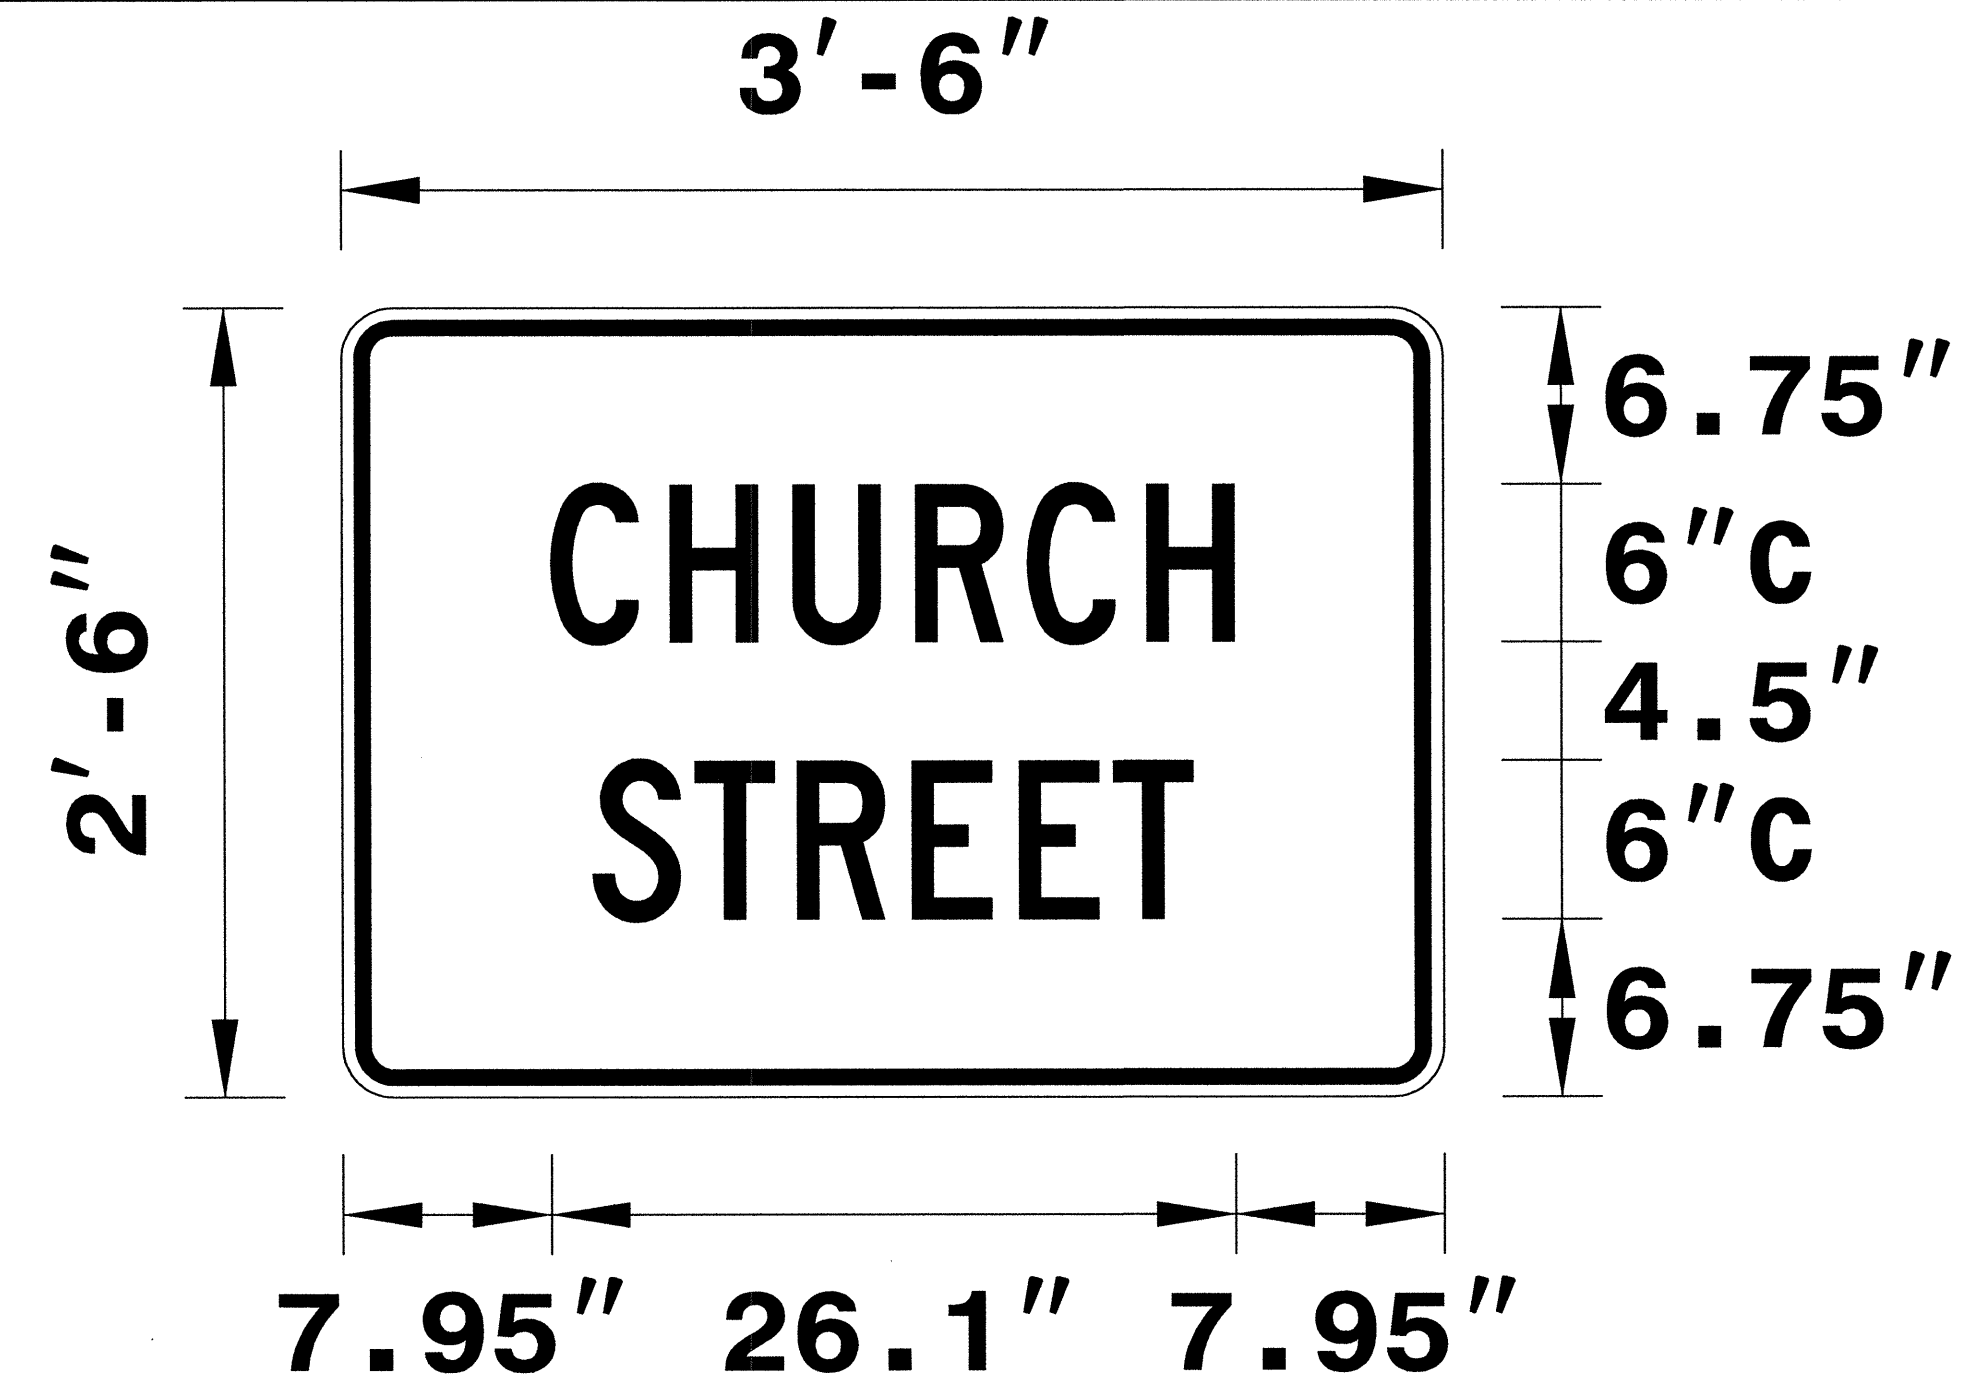

Spacing Factor is 1 unless specified otherwise

**LETTER POSITIONS**

Letter locations are panel edge to lower left corner																Series/Size
C	H	U	R	C	H											Text Length
7.9	12.5	17.2	21.9	26.1	30.7											C 2000 26.1
S	T	R	E	E	T											C 2000 22.9
9.5	13.4	17.3	21.7	25.8	29.4											

FILENAME: Sign Designs

SEPI ENGINEERING & CONSTRUCTION SIGN DETAIL

\$\$\$SYTIME\$\$\$\$\$  
 \$\$\$DGN\$\$\$\$\$  
 \$\$\$USERNAME\$\$\$\$\$

APPROVED: _____ DATE: _____			<b>SPECIAL SIGN DESIGN          DETOUR SIGN FOR          -Y6- (CHURCH ST)</b>
-----------------------------	--	--	---

0164DEL\_P1062



Sepi Engineering Group  
1025 Wade Avenue  
Raleigh, NC 27605  
Phone: (919)-789-9977  
Fax: (919)-789-9591

TRANSPORTATION TRAFFIC SURVEYING ENVIRONMENTAL SITE CIVIL INSPECTIONS CONSTRUCTION

**SIGN NUMBER: SP-2**    **BACKG COLOR: Fluorescent Orange**  
**TYPE: STATIONARY**    **COPY COLOR: Black**  
**QUANTITY: SEE PLANS**

**SIGN WIDTH: 48"**  
**HEIGHT: 30"**  
**TOTAL AREA: 10.0 Sq.Ft.**

**BORDER TYPE: RECESSED**  
**RECESS: 0.47"**  
**WIDTH: 0.63"**  
**RADII: 1.5"**


**MAT'L: 0.125" (3.2 mm) ALUMINUM**  
**0.079" COMPOSITE**

**USE NOTES:**

1. Legend and border shall be direct applied black non-reflective sheeting.
2. Background shall be Type VII, VIII, or IX (prismatic) fluorescent orange retroreflective sheeting.

**DESIGN BY: R DRAYTON**  
**PROJECT ID: P-5206C**

**DATE: Jan 07, 2013**

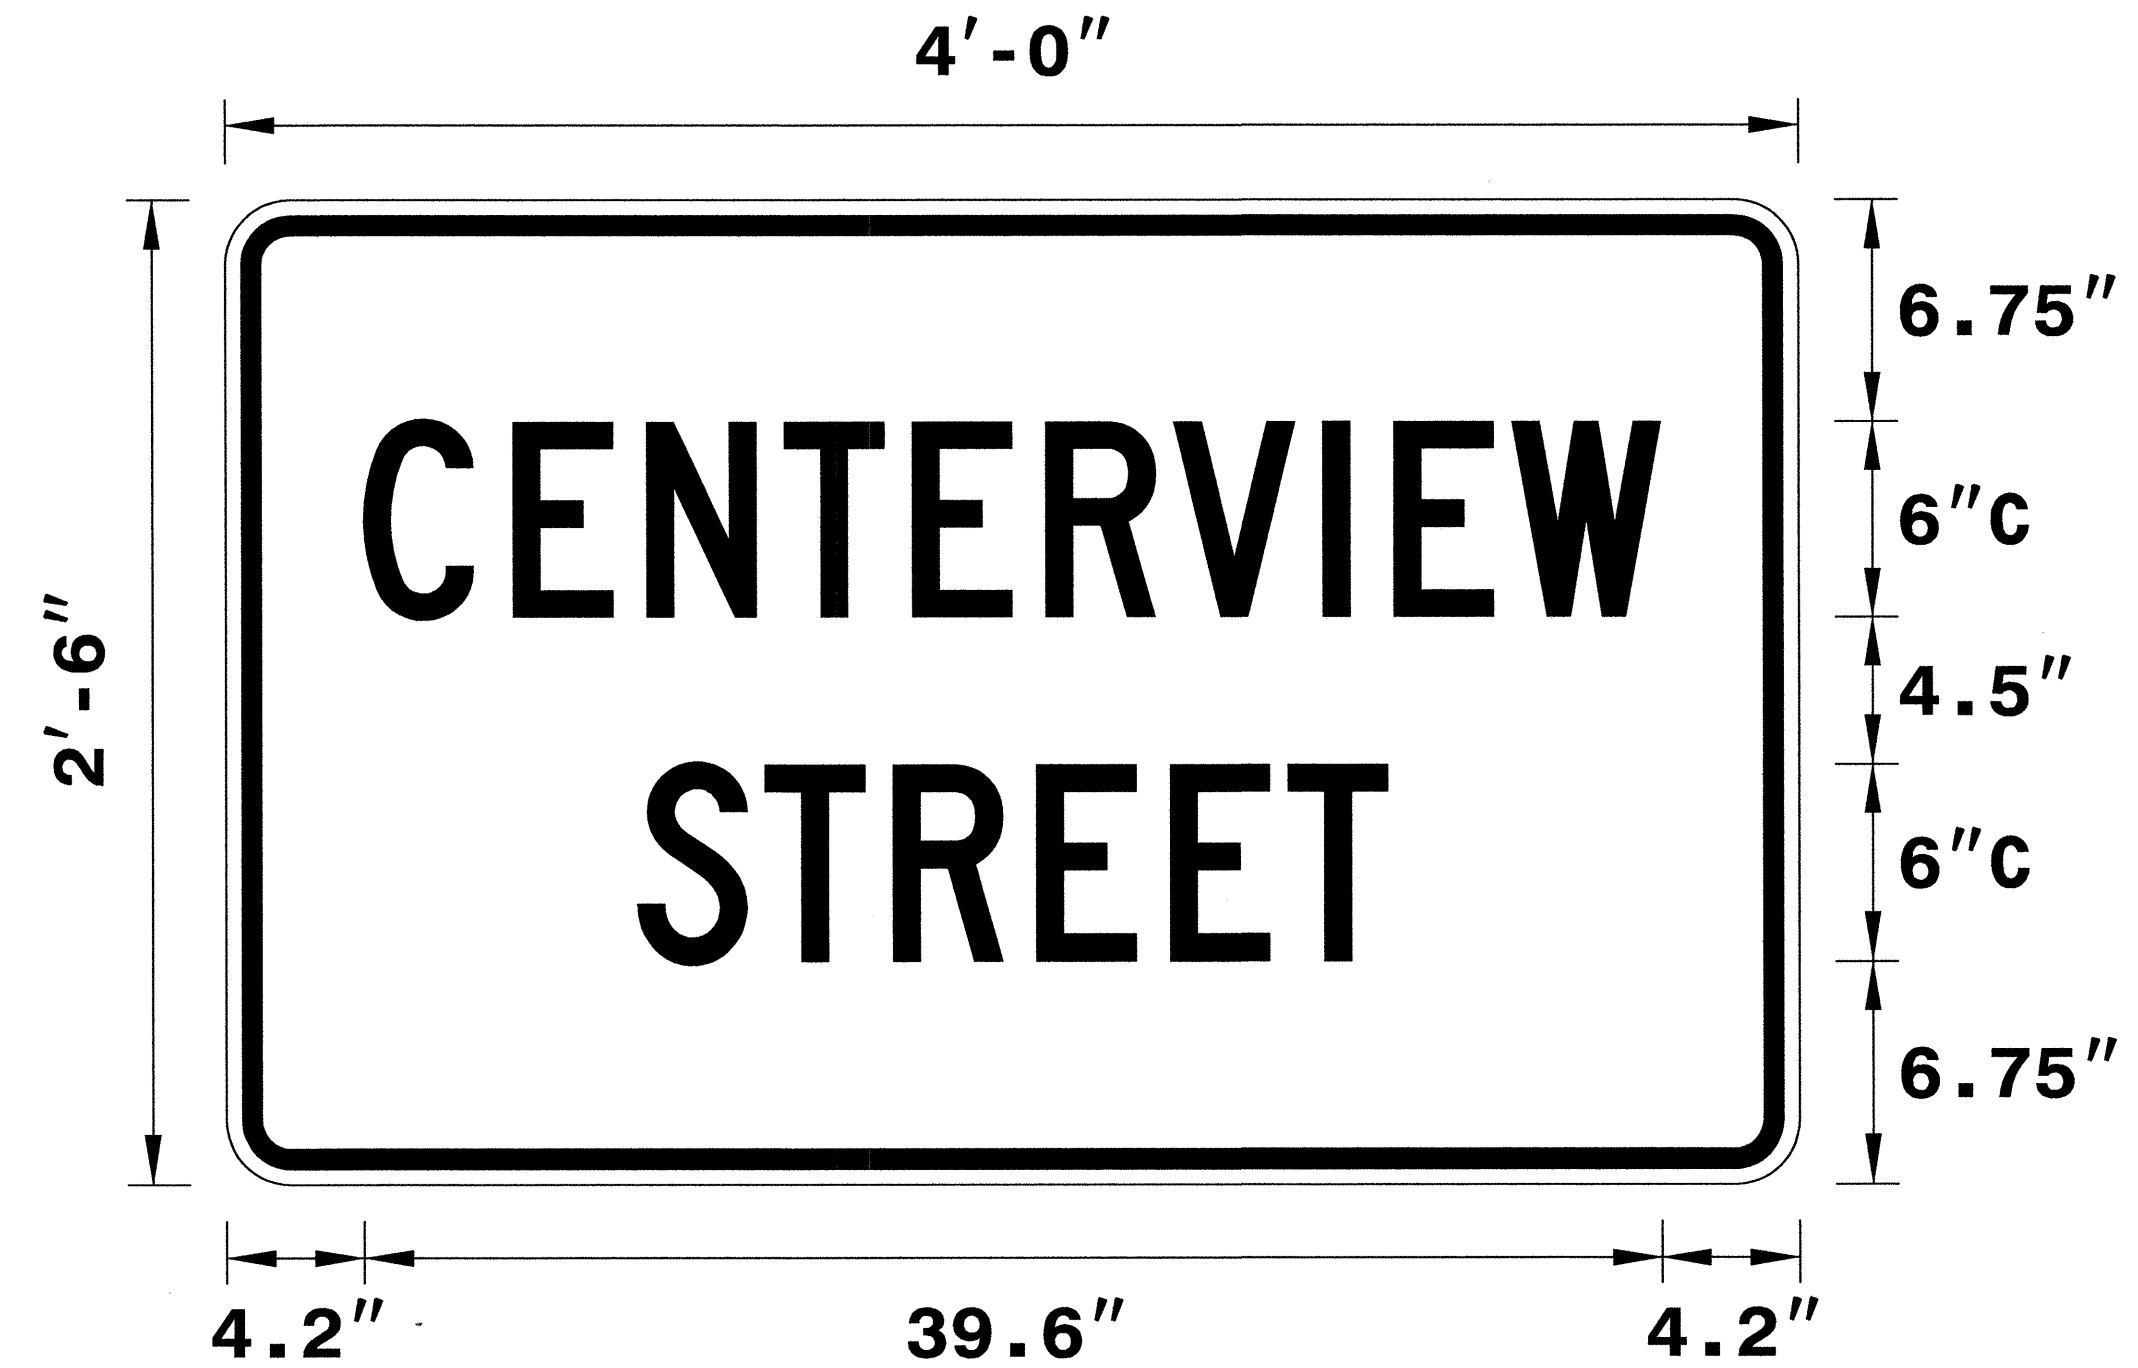

Spacing Factor is 1 unless specified otherwise

**LETTER POSITIONS**

Letter locations are panel edge to lower left corner											Series/Size	
C	E	N	T	E	R	V	I	E	W			Text Length
4.2	8.8	12.8	17	20.9	25	28.9	33.5	35.6	39.2			C 2000
												39.6
S	T	R	E	E	T							C 2000
12.5	16.4	20.3	24.7	28.8	32.4							22.9

FILENAME: Sign Designs

SEPI ENGINEERING & CONSTRUCTION SIGN DETAIL

\$\$\$SYSTEM\$\$\$\$\$  
 \$\$\$DON\$\$\$\$\$  
 \$\$\$USERNAME\$\$\$\$\$

APPROVED: _____ DATE: _____			<b>SPECIAL SIGN DESIGN</b> <b>DETOUR SIGN FOR</b> <b>-Y7- (CENTERVIEW ST)</b>
-----------------------------	--	--	---