




8/23/99

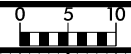

PROJ. REFERENCE NO.
R-2915D

SHEET NO.
X-32

140 150 140 130 120 110 100 90 80 70 60 50 40 30 20 10 0 10 20 30 40 50 60 70 80 90 100 110 120 130 140

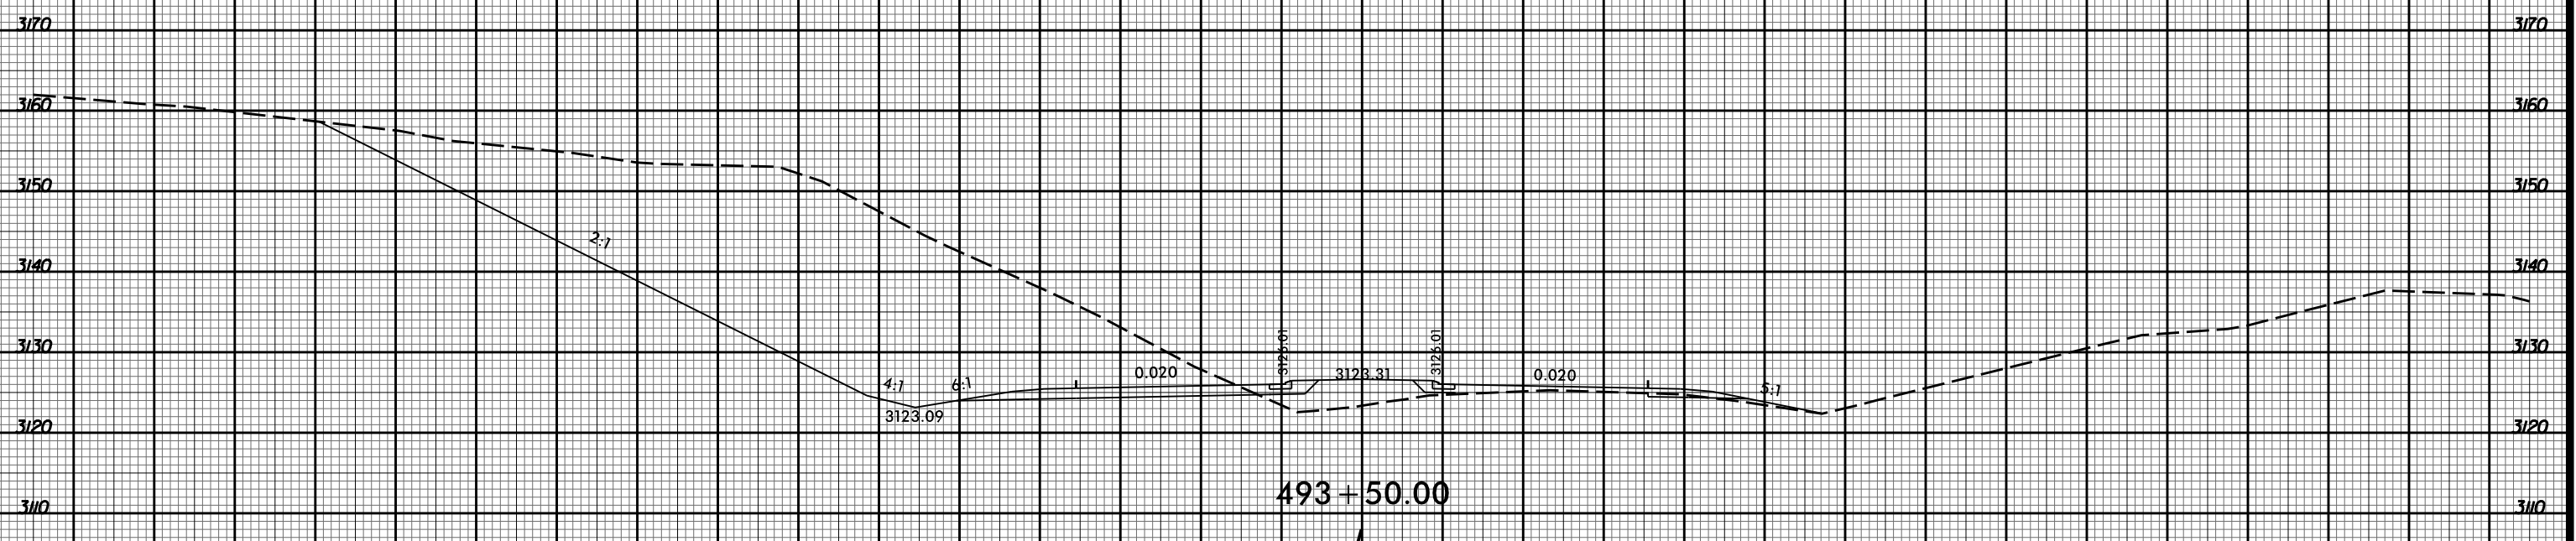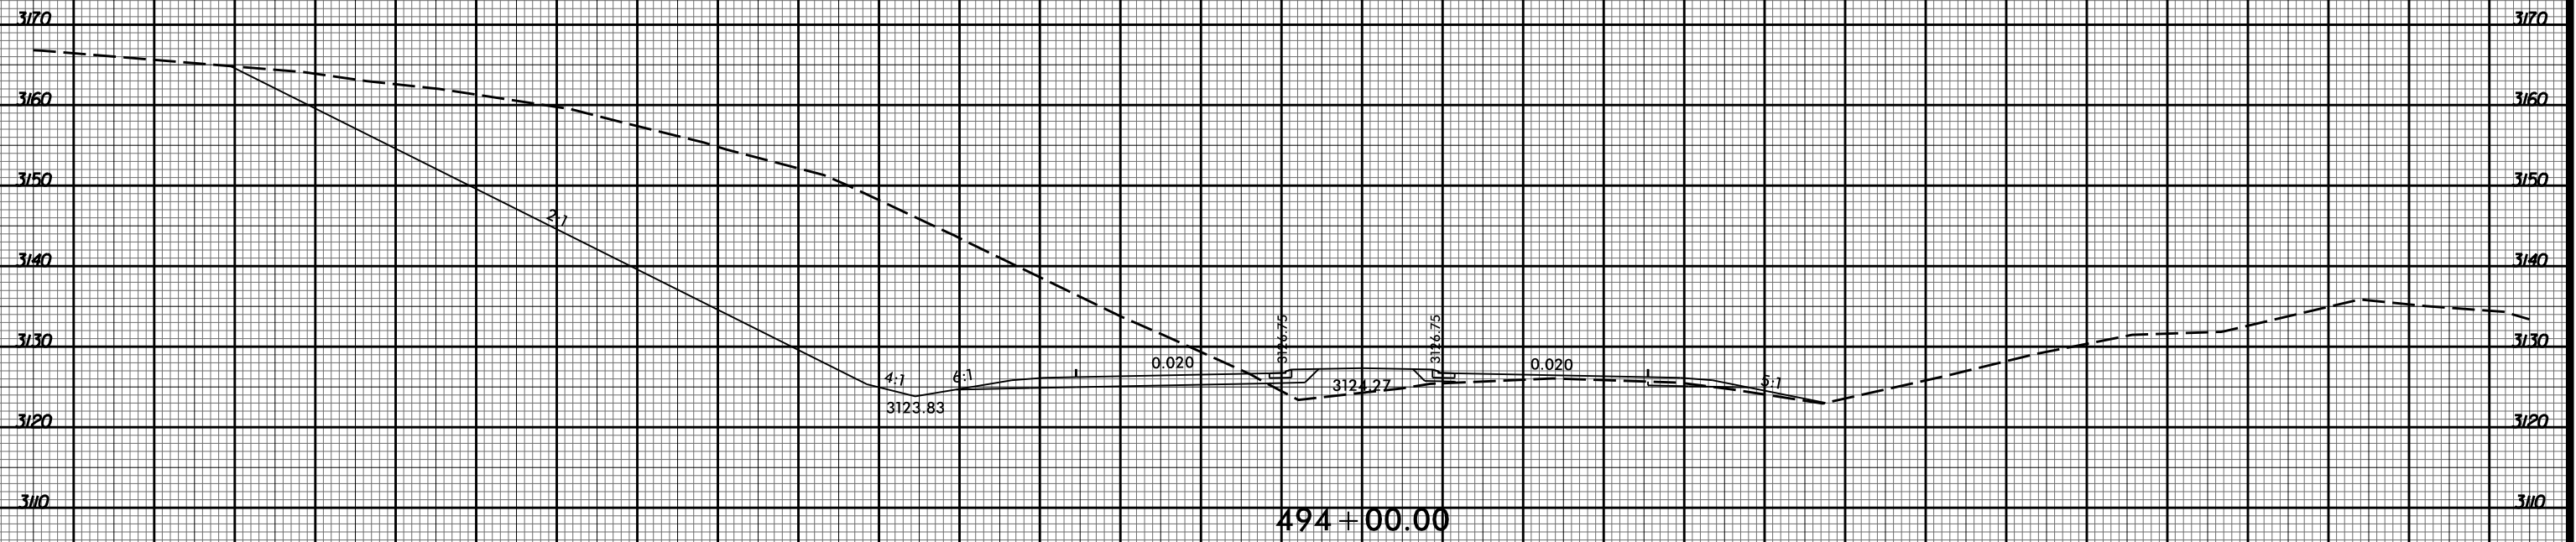

-4-

10/5/57 AM
R2915D Revy.xpl.L.dgn
Division