



8/23/99

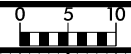

PROJ. REFERENCE NO.  
R-2915D

SHEET NO.  
X-50

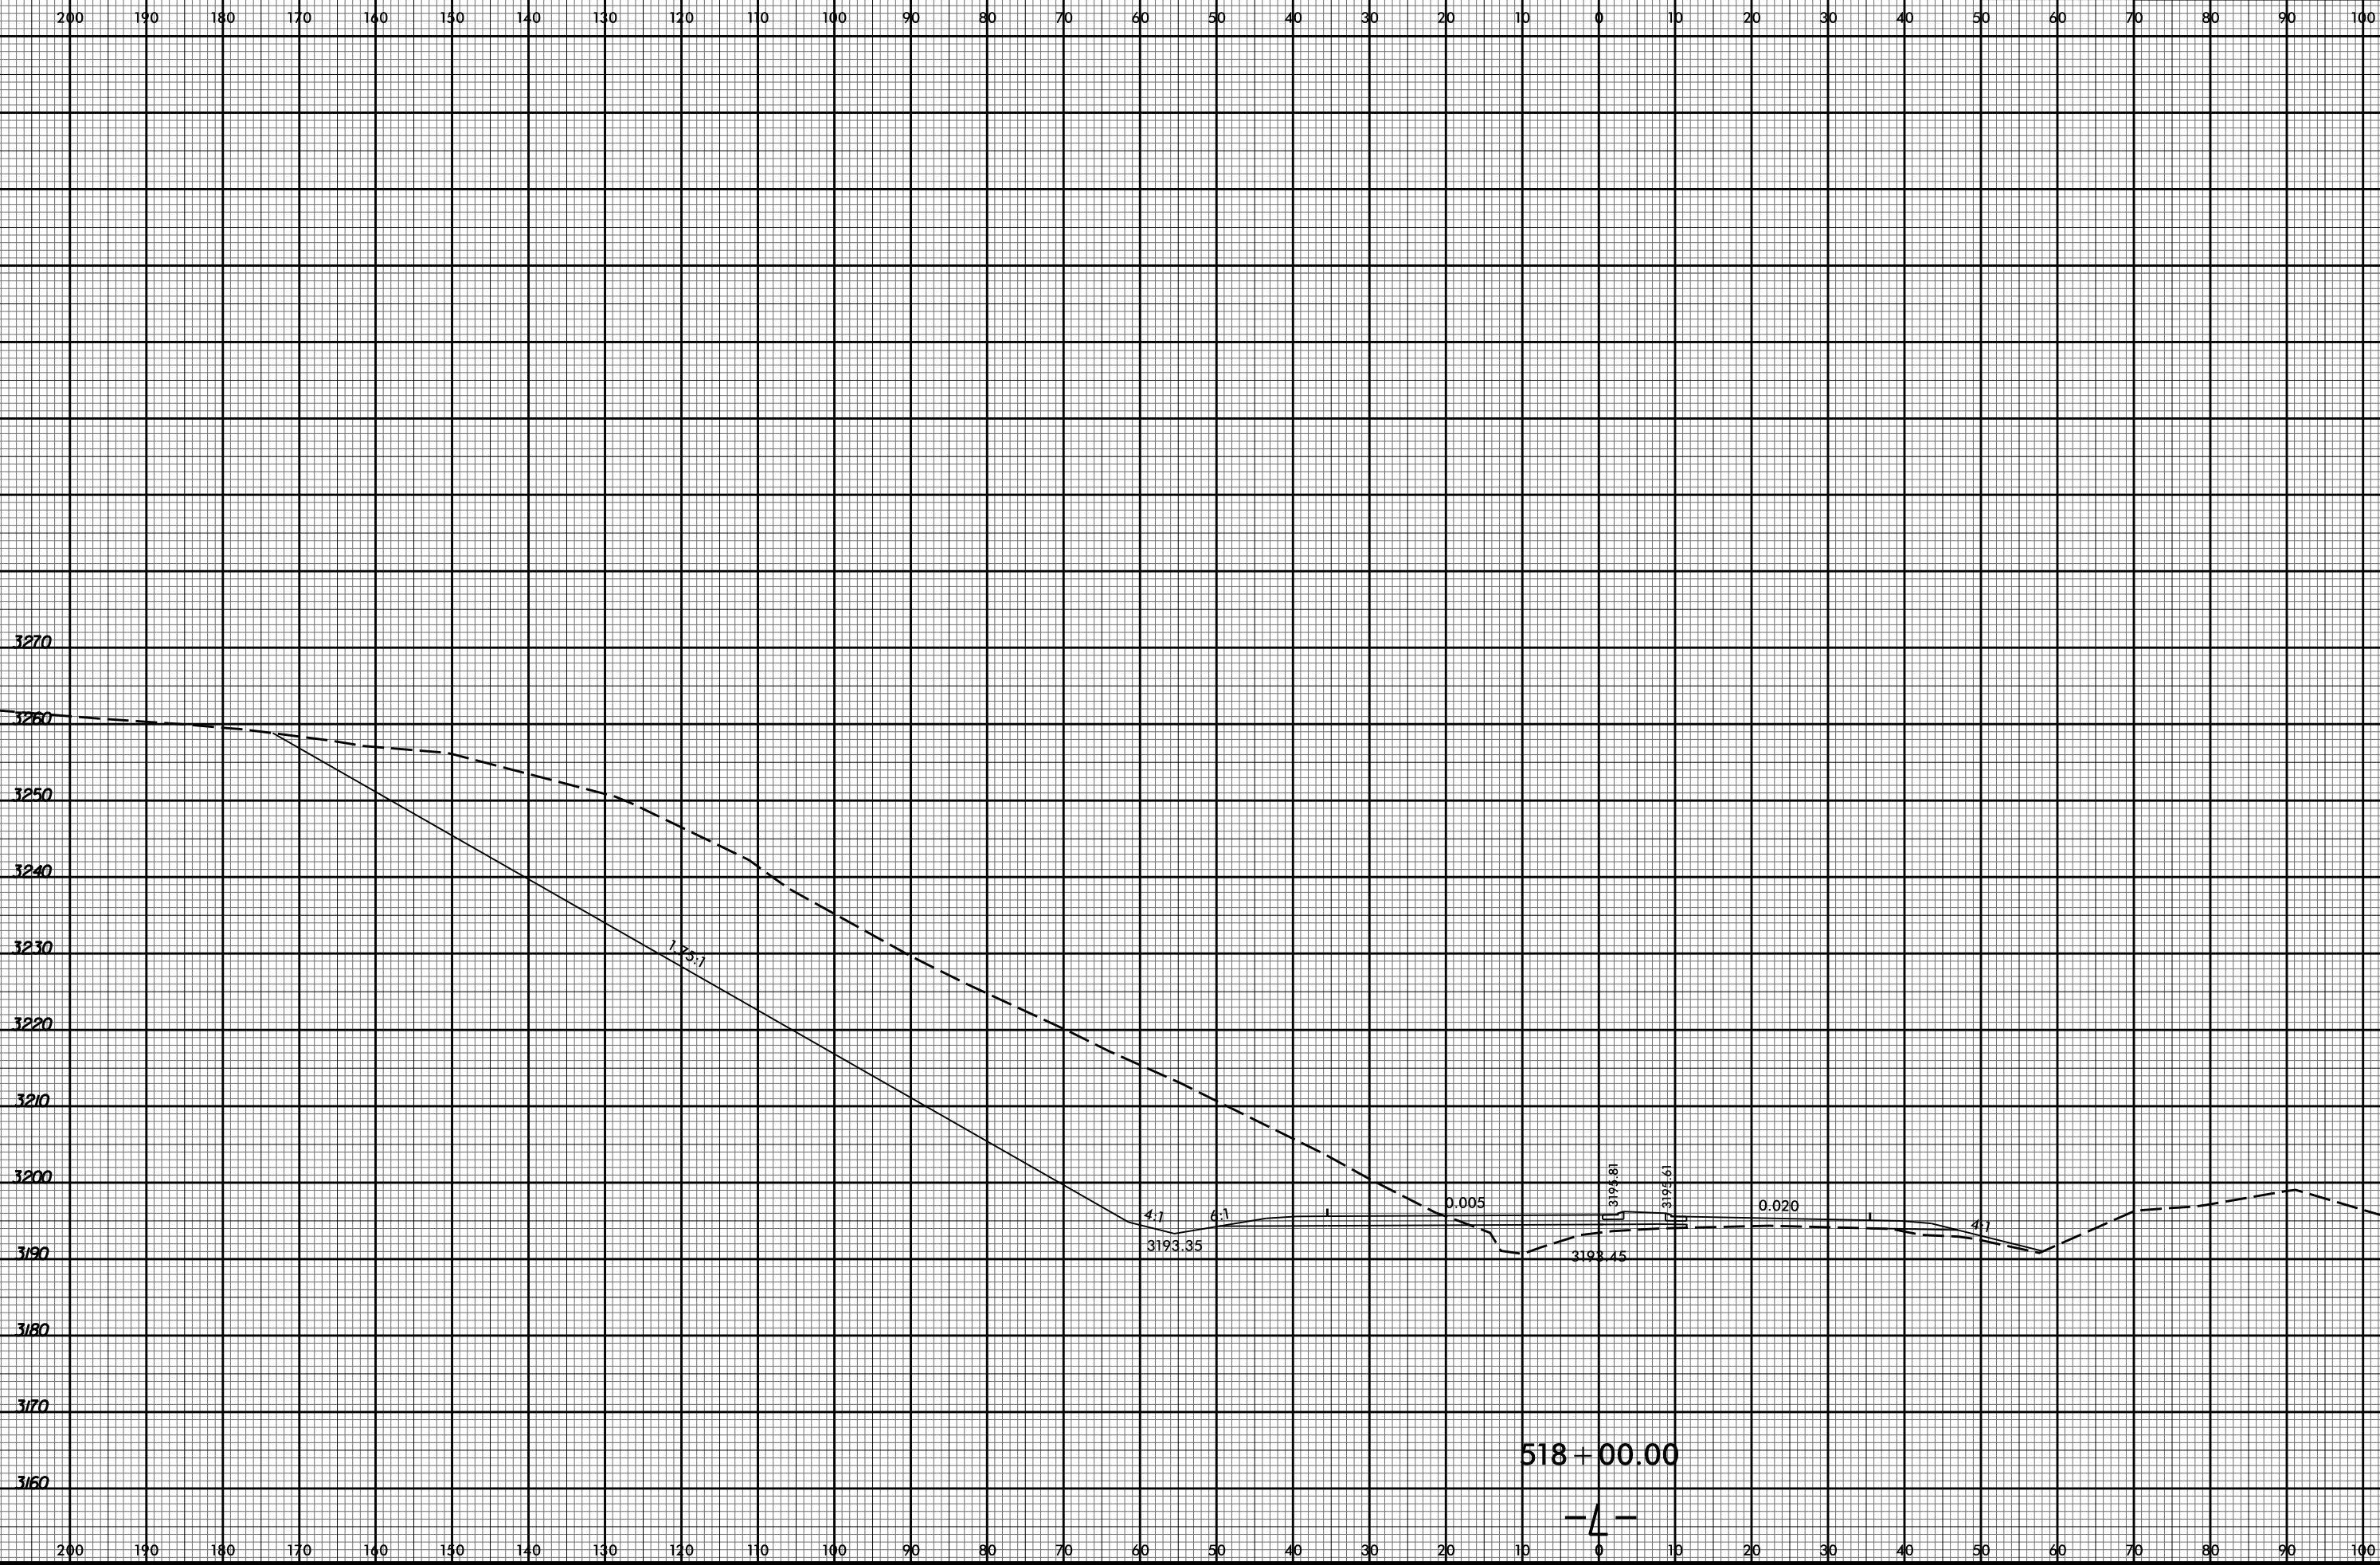

518 + 00.00

-4-

10/6/11 AM  
R2915D Rcdy\_xpl.L.dgn  
Division