



STATE OF NORTH CAROLINA
DEPARTMENT OF TRANSPORTATION

PAT MCCRORY
GOVERNOR

ANTHONY J. TATA
SECRETARY

April 10, 2015

Addendum No. 1

RE: Contract ID C203584

WBS # 47019.3.FS1

F. A. # NHPP-095-2(129)77

Johnston County (I-5303)

I-95 From Johnston County Line At MM 77.8 To East of I-40

At MM-84

April 21, 2015 Letting

To Whom It May Concern:

Reference is made to the plans (sketch maps) furnished to you on this project.

The following revision has been made to the sketch maps:

On Sheet No. 3, Typical Section No. 1 has been revised. Please void Sheet No. 3 in your sketch maps and staple the revised Sheet No. 3 thereto.

Sincerely,

A handwritten signature in black ink, appearing to read "R. A. Garris", enclosed in a rectangular box with the letters "DS" in the top left corner.

R. A. Garris, PE
Contract Officer

RAG/jag
Attachment



cc: Mr. Ron Hancock, PE
Mr. Tim Little, PE
Ms. D. M. Barbour, PE
Mr. Rodger Rochelle, PE
Mr. R.E. Davenport, PE
Mr. Ken Kennedy, PE
Project File (2)

Mr. Ray Arnold, PE
Ms. Theresa Canales, PE
Mr. Ronnie Higgins
Mr. Mike Gwyn
Ms. Marsha Sample
Ms. Lori Strickland

MAILING ADDRESS:
NC DEPARTMENT OF TRANSPORTATION
CONTRACT STANDARDS AND DEVELOPMENT UNIT
1591 MAIL SERVICE CENTER
RALEIGH NC 27699-1591

TELEPHONE: 919-707-6900
FAX: 919-250-4119
WEBSITE: www.NCDOT.GOV

LOCATION:
CENTURY CENTER COMPLEX
ENTRANCE B-2
1020 BIRCH RIDGE DRIVE
RALEIGH NC 27610

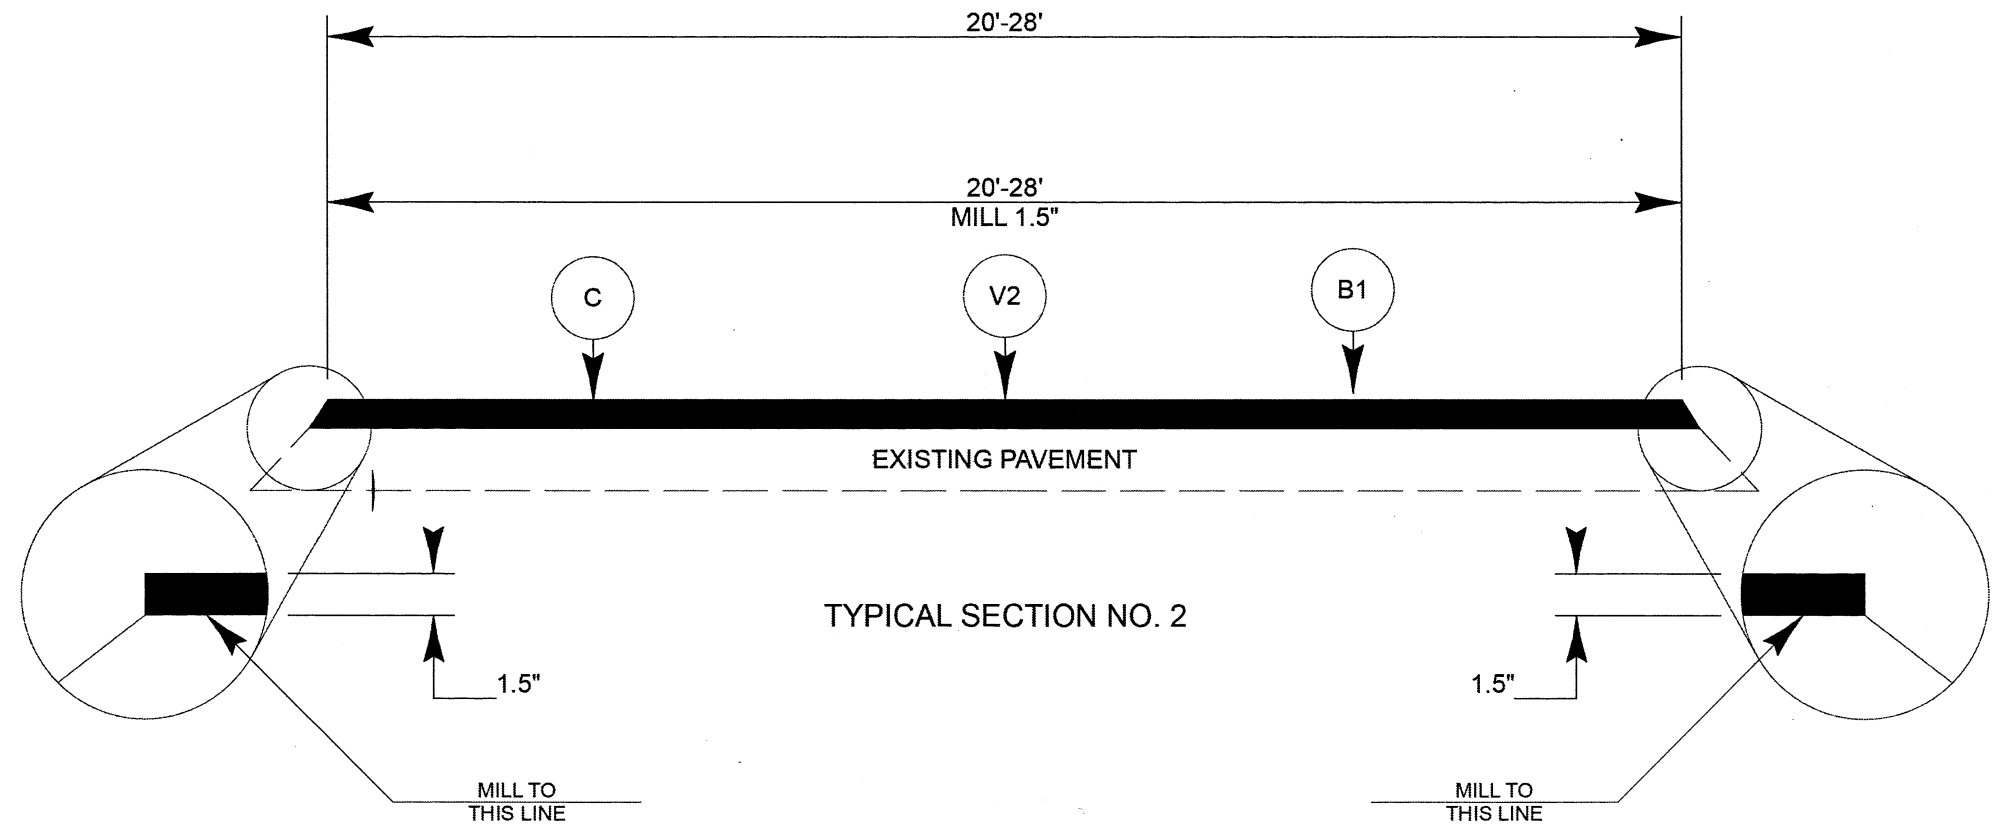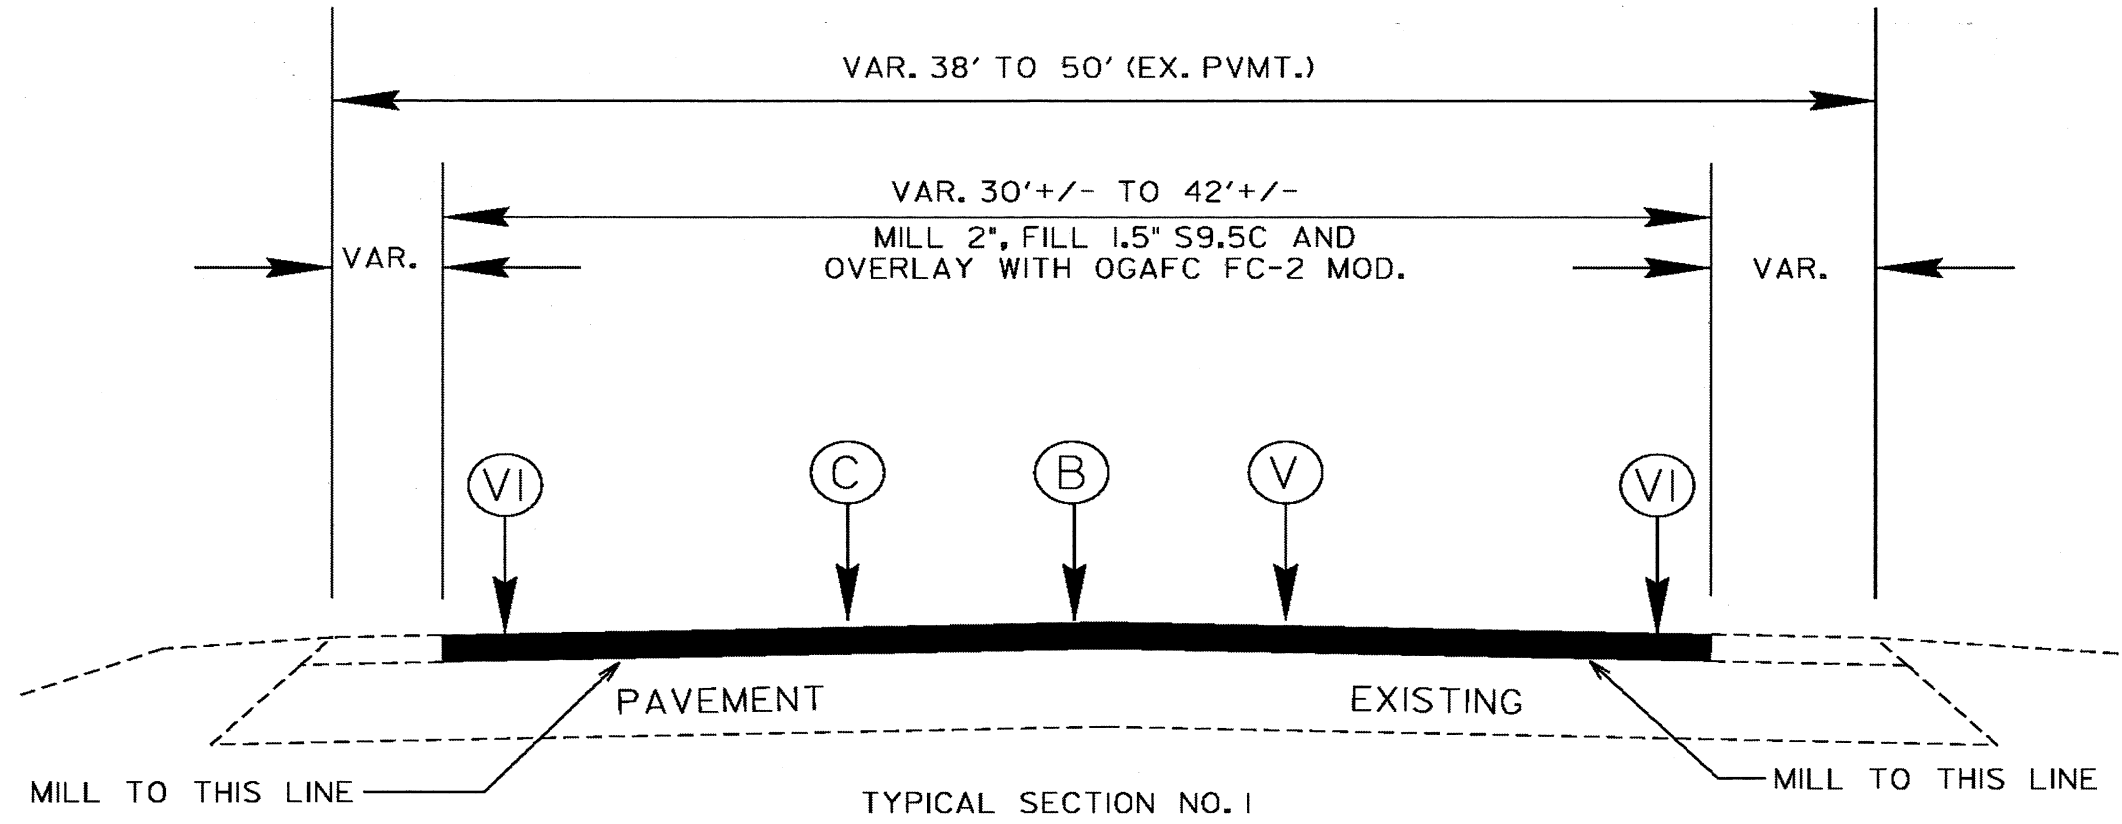

PAVEMENT SCHEDULE	
A	REMOVE EXISTING CONCRETE SLAB
B	PROP. OPEN-GRADED ASPHALT FRICTION COURSE, TYPE FC-2 MODIFIED, AT AN AVERAGE RATE OF 90 LBS PER SQ. YD.
B1	PROP. OPEN-GRADED ASPHALT FRICTION COURSE, TYPE FC-1 MODIFIED, AT AN AVERAGE RATE OF 70 LBS PER SQ. YD. USE AT BEGINNING AND END OF RAMPS FOR TRANSITION
C	PROP. APPROX. 1.5" ASPHALT CONCRETE SURFACE COURSE, TYPE S9.5C, AT AN AVERAGE RATE OF 168 LBS. PER SQ. YARD
D	PROP. VAR. DEPTH ASPHALT CONCRETE INTERMEDIATE COURSE, TYPE I19.0C,, AT AN AVERAGE RATE OF 114 LBS. PER SQ. YD. PER 1" DEPTH TO BE PLACE IN LAYERS NOT LESS THAN 2-1/4" OR GREATER THAN 4" IN DEPTH
E	PROP. APPROX 5-1/2" ASPHALT CONCRETE BASE COURSE, TYPE B25.0C, AT AN AVERAGE RATE 627 LBS PER SQ. YD.
J	PROP. 12" AGGREGATE BASE COURSE
V	2" MILLING
V1	MILLED RUMBLE STRIPS
V2	1.5" MILLING