

PROJ. REFERENCE NO. SHEET NO. W-5512 TMP-2B

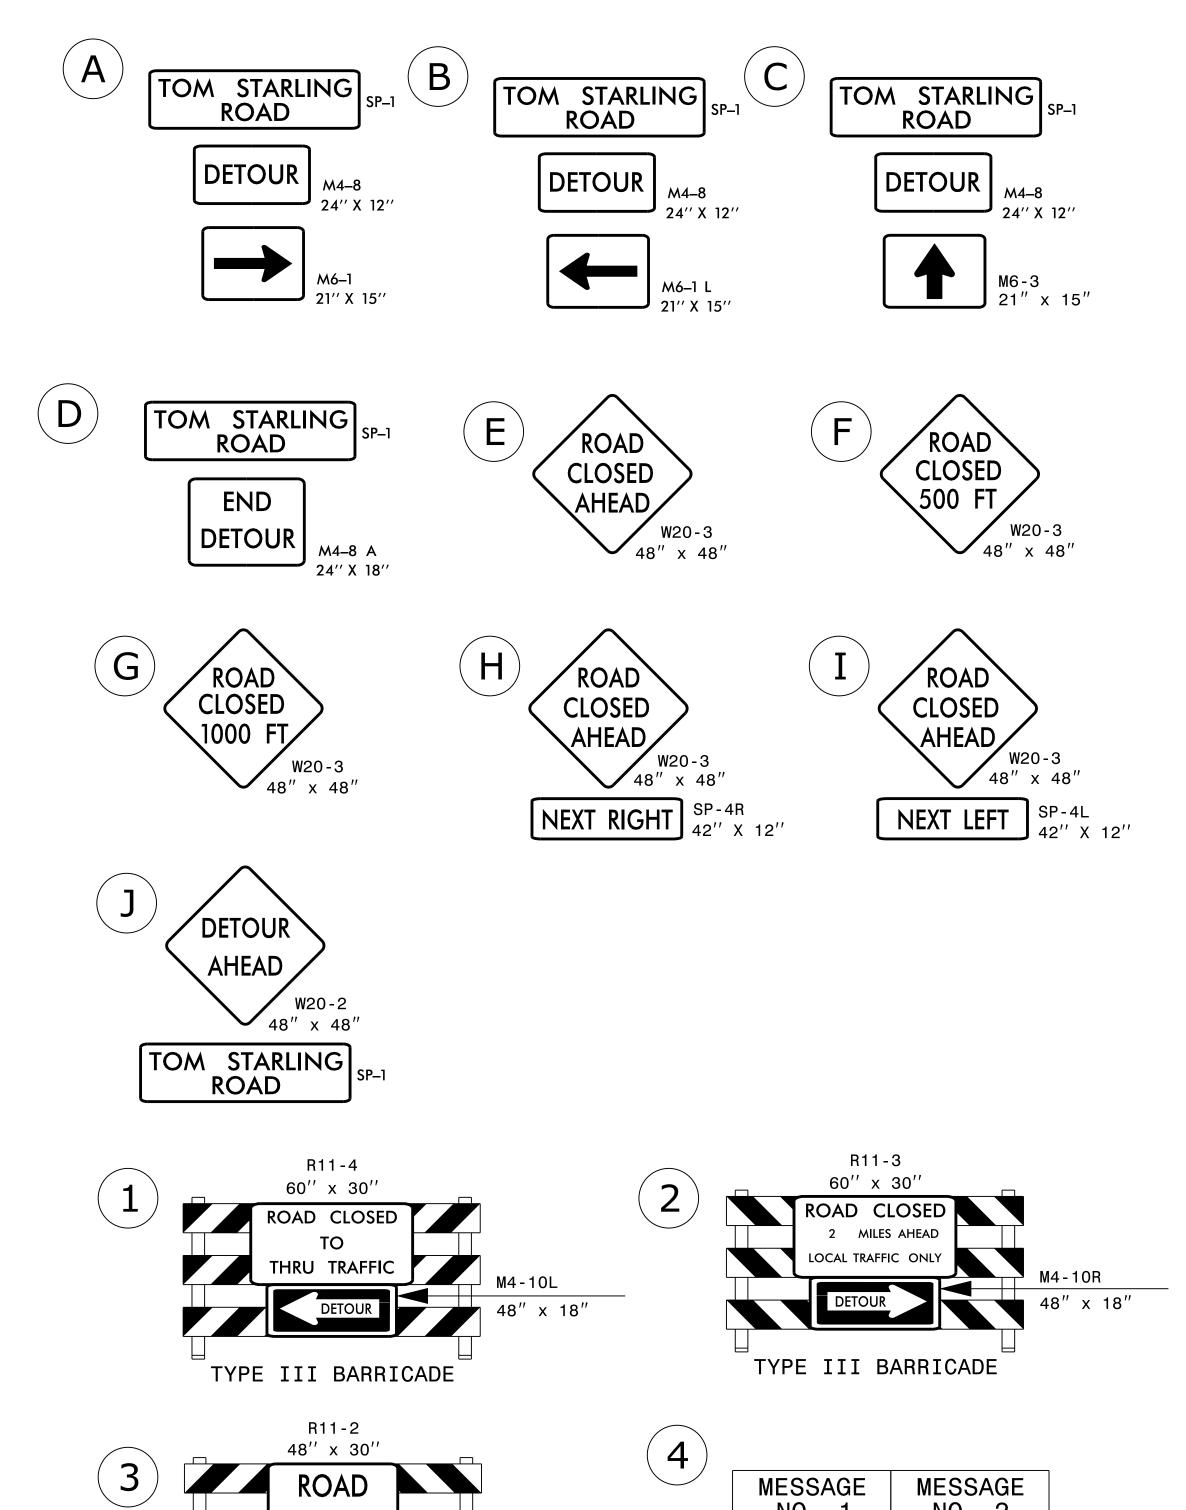

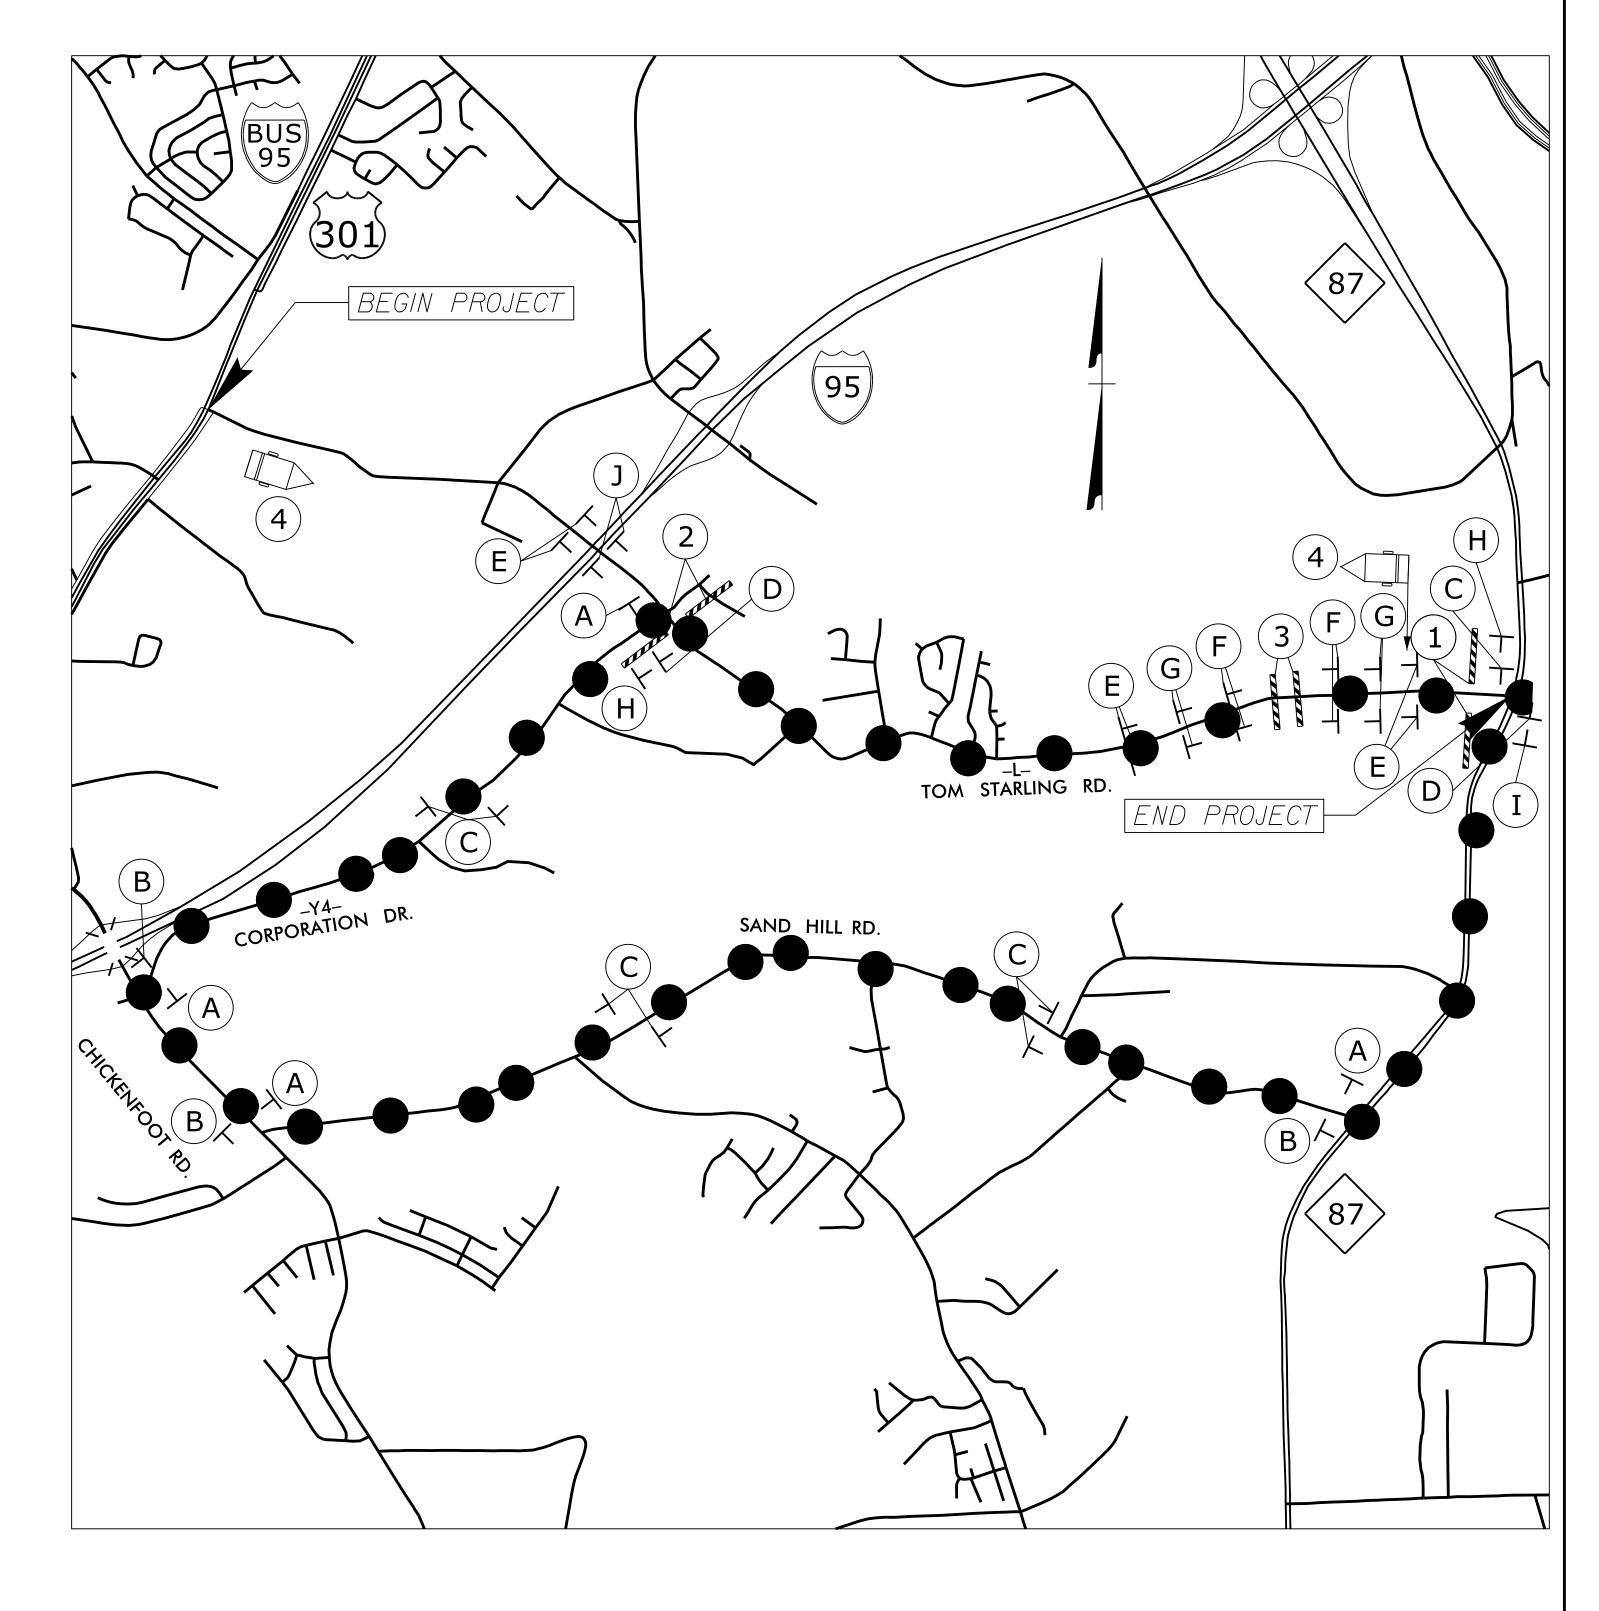



MESSAGE MESSAGE
NO. 1 NO. 2

TOM STRL FRI 8PM
ROAD THRU
ROAD THRU
CLOSED MON 6AM

1. ACTIVATE CHANGEABLE MESSAGE SIGN FIVE (5) DAYS BEFORE OFF-SITE DETOUR IS IMPLEMENTED.

NOTES:

CHANGEABLE MESSAGE SIGN

1. REFER TO RSD 1101.02, SHEET 3 OF 15 AND RSD 1101.03, SHEET 1 & 2 OF 9, FOR ADDITIONAL SIGNS AND GENERAL NOTES.

2. SEE SHEET TMP-2D FOR THE SPECIAL SIGN DESIGN.
3. ALL DETOUR SIGN LOCATIONS ARE APPROXIMATE.

PROPOSED DETOUR

DETOUR ROUTE

DETOUR LENGTH

10.4 MILES

PLANS PREPARED BY:

PARSONS
5540 CENTERVIEW DR., SUITE 217
RALEIGH, NORTH CAROLINA 27606
NO. LICENSE NO: F-0246
FOR NORTH CAROLINA DEPT. OF TRANSPORTATION

SEAL

TRANSPORTATION MANAGEMENT PLAN

TOM STARLING ROAD
-L- DETOUR
PHASE I