

06/08/99

**TIP PROJECT: W-5512**

**CONTRACT:**



STATE OF NORTH CAROLINA  
DIVISION OF HIGHWAYS

T.I.P. NO.	SHEET NO.
W-5512	UO-1


# UTILITY BY OTHERS PLANS CUMBERLAND COUNTY

LOCATION: SR 2220 (TOM STARLING ROAD) FROM US 301  
TO NC 87.

TYPE OF WORK: AERIAL AND BURIED UTILITIES

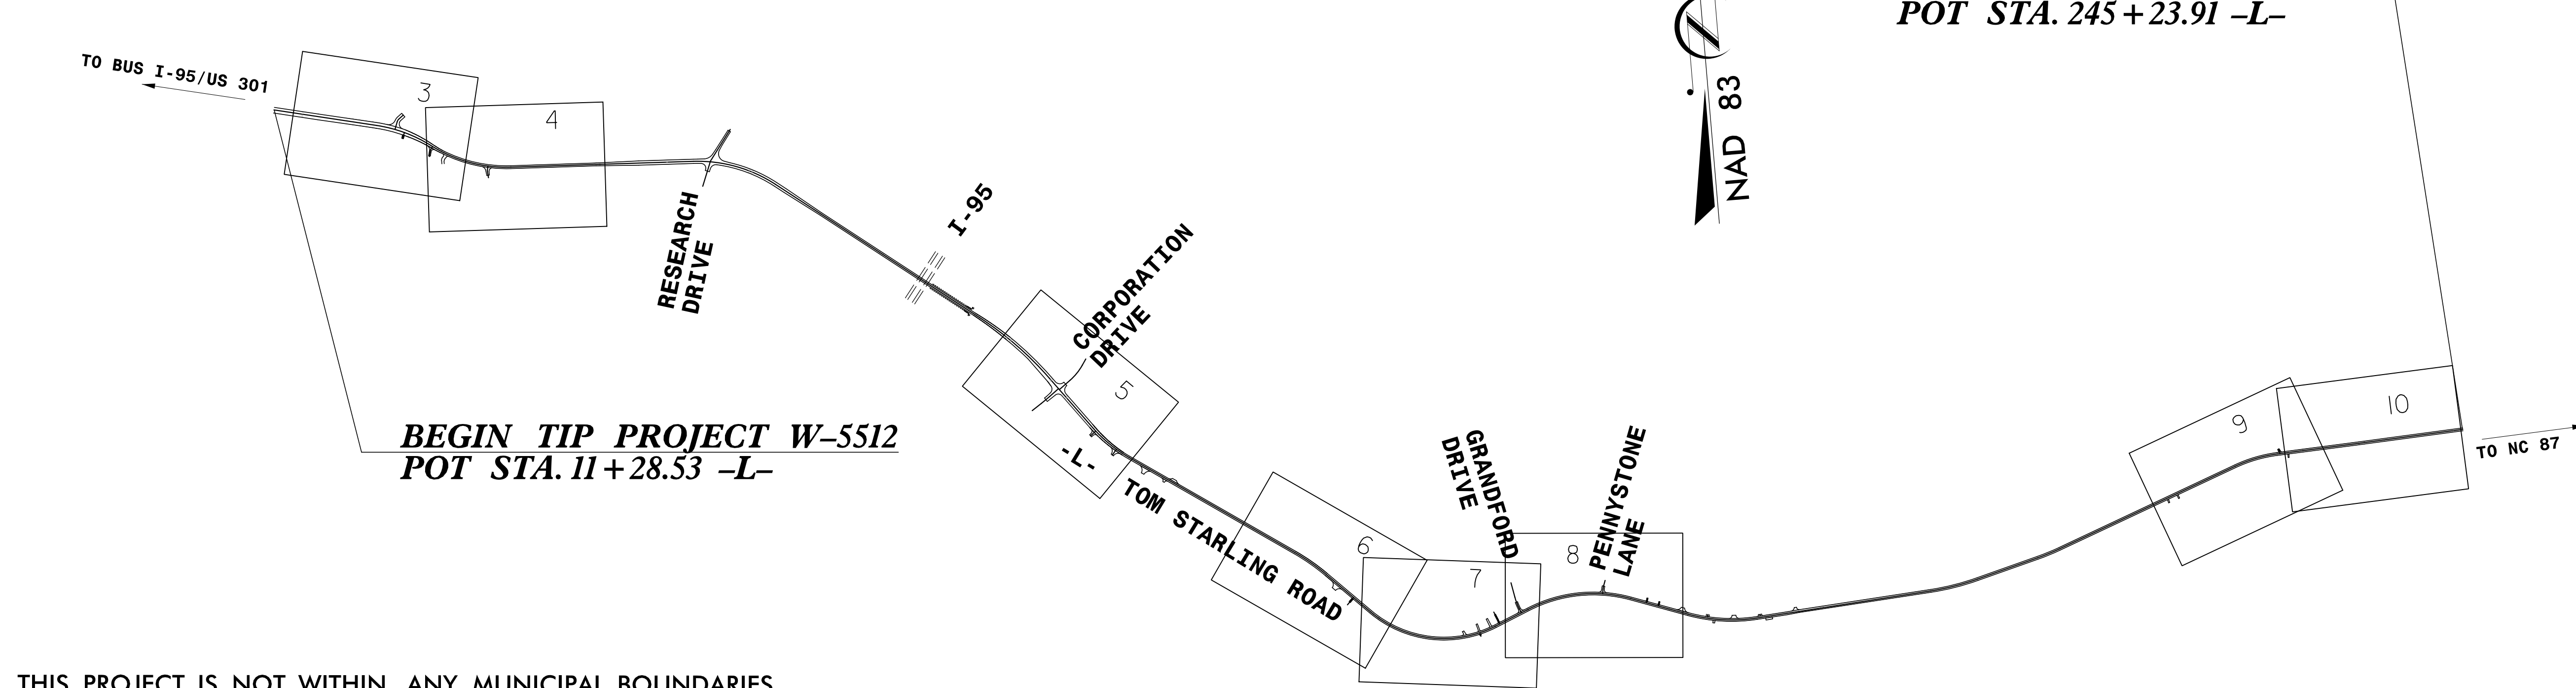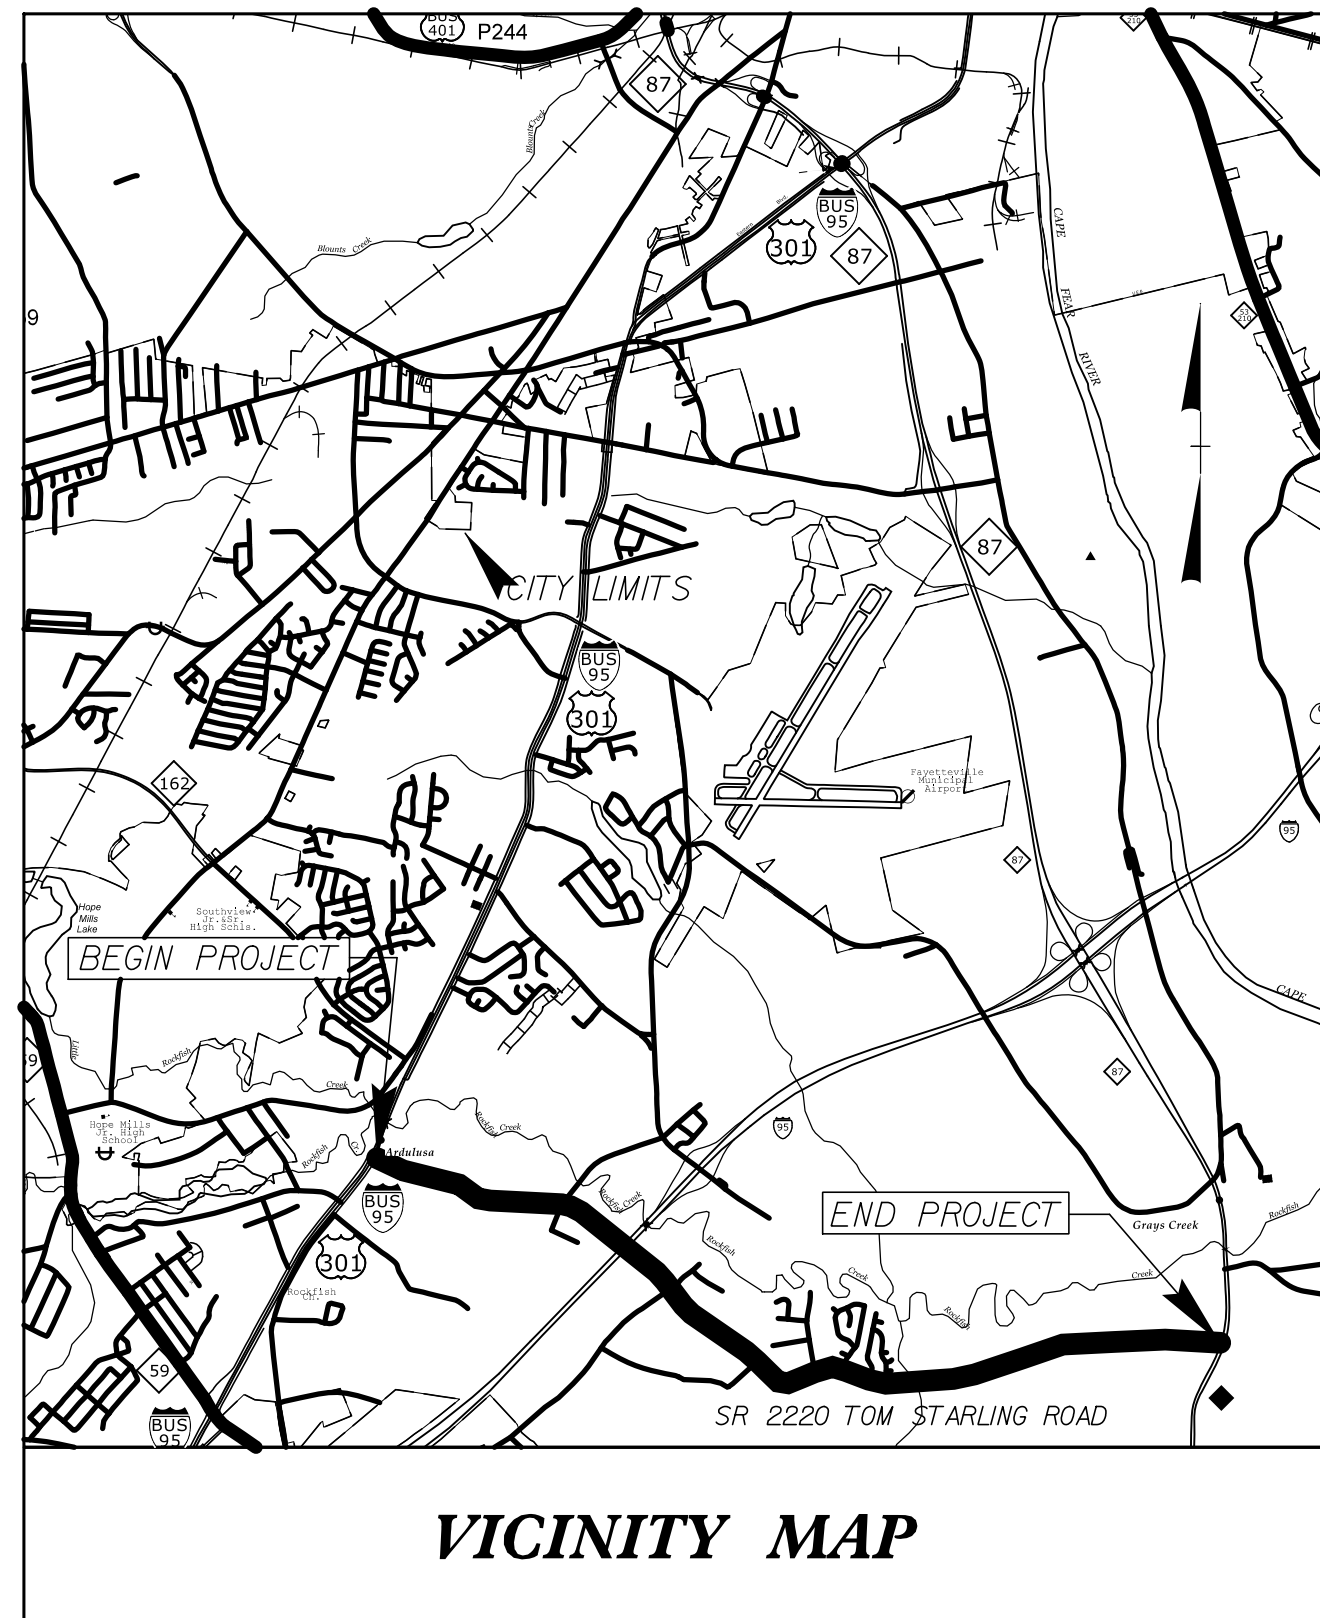

THIS PROJECT IS NOT WITHIN ANY MUNICIPAL BOUNDARIES.

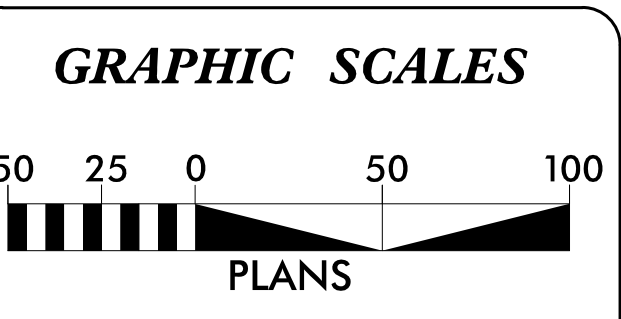

INDEX OF SHEETS	
SHEET NO.	DESCRIPTION
UO-01	TITLE SHEET
UO-02	INDEX
UO-03 THRU UO-10	UBO SHEETS

UTILITY OWNERS ON PROJECT
(1) POWER: MAIN- FAYETTEVILLE PWC, JIM CLINE 910-233-4523
(2) POWER: DUKE ENERGY, JB JONES 910-206-1966
(3) POWER: S. RIVER PWC, SCOTT BYRD 910-892-8071
(4) TELEPHONE: CENTURYLINK, KEVIN GODWIN 910-366-2142
(5) CABLE: TIME WARNER CABLE, TONY MLYNSKI 910-303-2266
(6) WATER: FAYETTEVILLE PWC, JOHN ALLEN 910-223-4734
(7) GAS: PIEDMONT NATURAL GAS, DOUG WARD 910-321-2908

PLANS PREPARED BY:

**CH ENGINEERING**

3220 GLEN ROYAL RD., RALEIGH, NC 27617  
TELE 919.788.0224 FAX 919.788.0232  
NC LICENSE #P-0189

UTILITIES PROJECT ENGINEER

Eric M. Tweed, P.E.

DIVISION OF HIGHWAYS  
UTILITIES UNIT  
UTILITIES ENGINEERING

1555 MAIL SERVICES CENTER  
RALEIGH NC 27699-1555  
PHONE (919) 707-6690  
FAX (919) 250-4151

Roger Worthington, P.E. UTILITIES SECTION ENGINEER

\$\$\$\$\$ SYSTEMS\$\$\$\$\$  
\$\$\$\$\$ DGN\$\$\$\$\$  
\$\$\$\$\$ USERNAME\$\$\$\$\$