


8/23/99



PROJ. REFERENCE NO.	SHEET NO.
W-5512	X-6

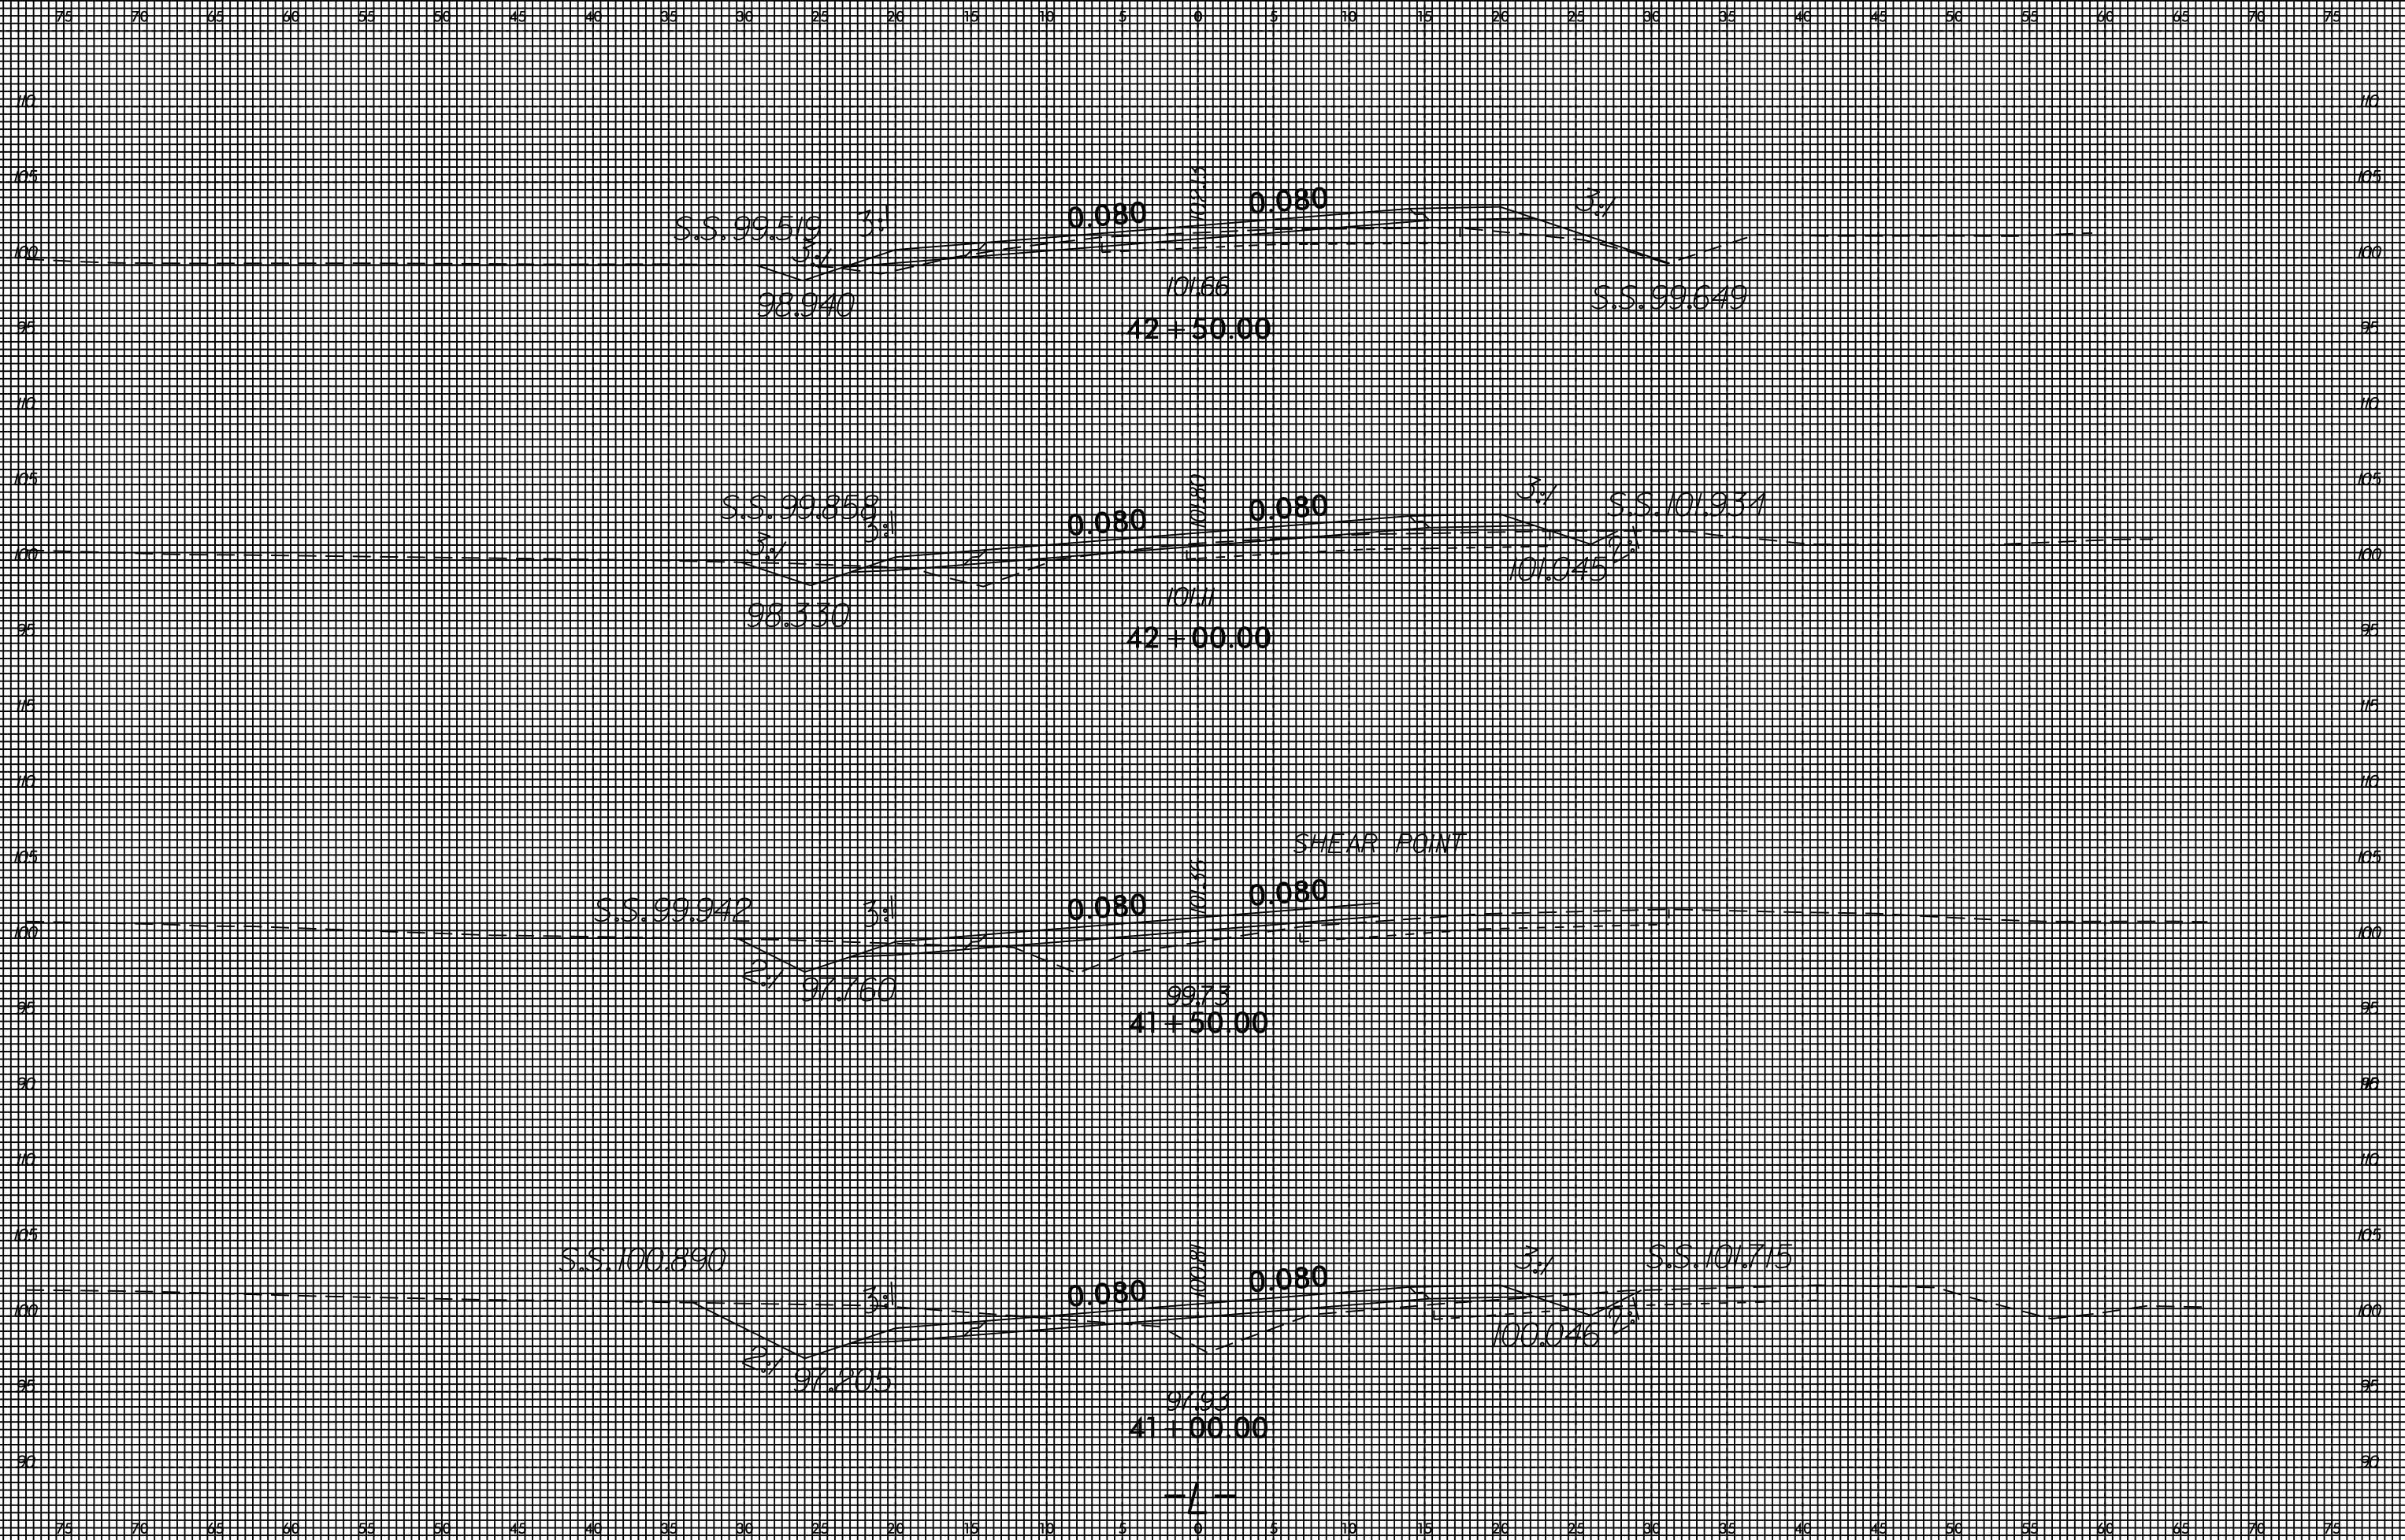

13-APR-2015 6:03 J:\N\5512\AR\09\99\SS\W5512.RDY_XPL.L.3025.13*950.DGN 20055746 at 7080511