


8/23/99



PROJ. REFERENCE NO.	SHEET NO.
W-5512	X-11

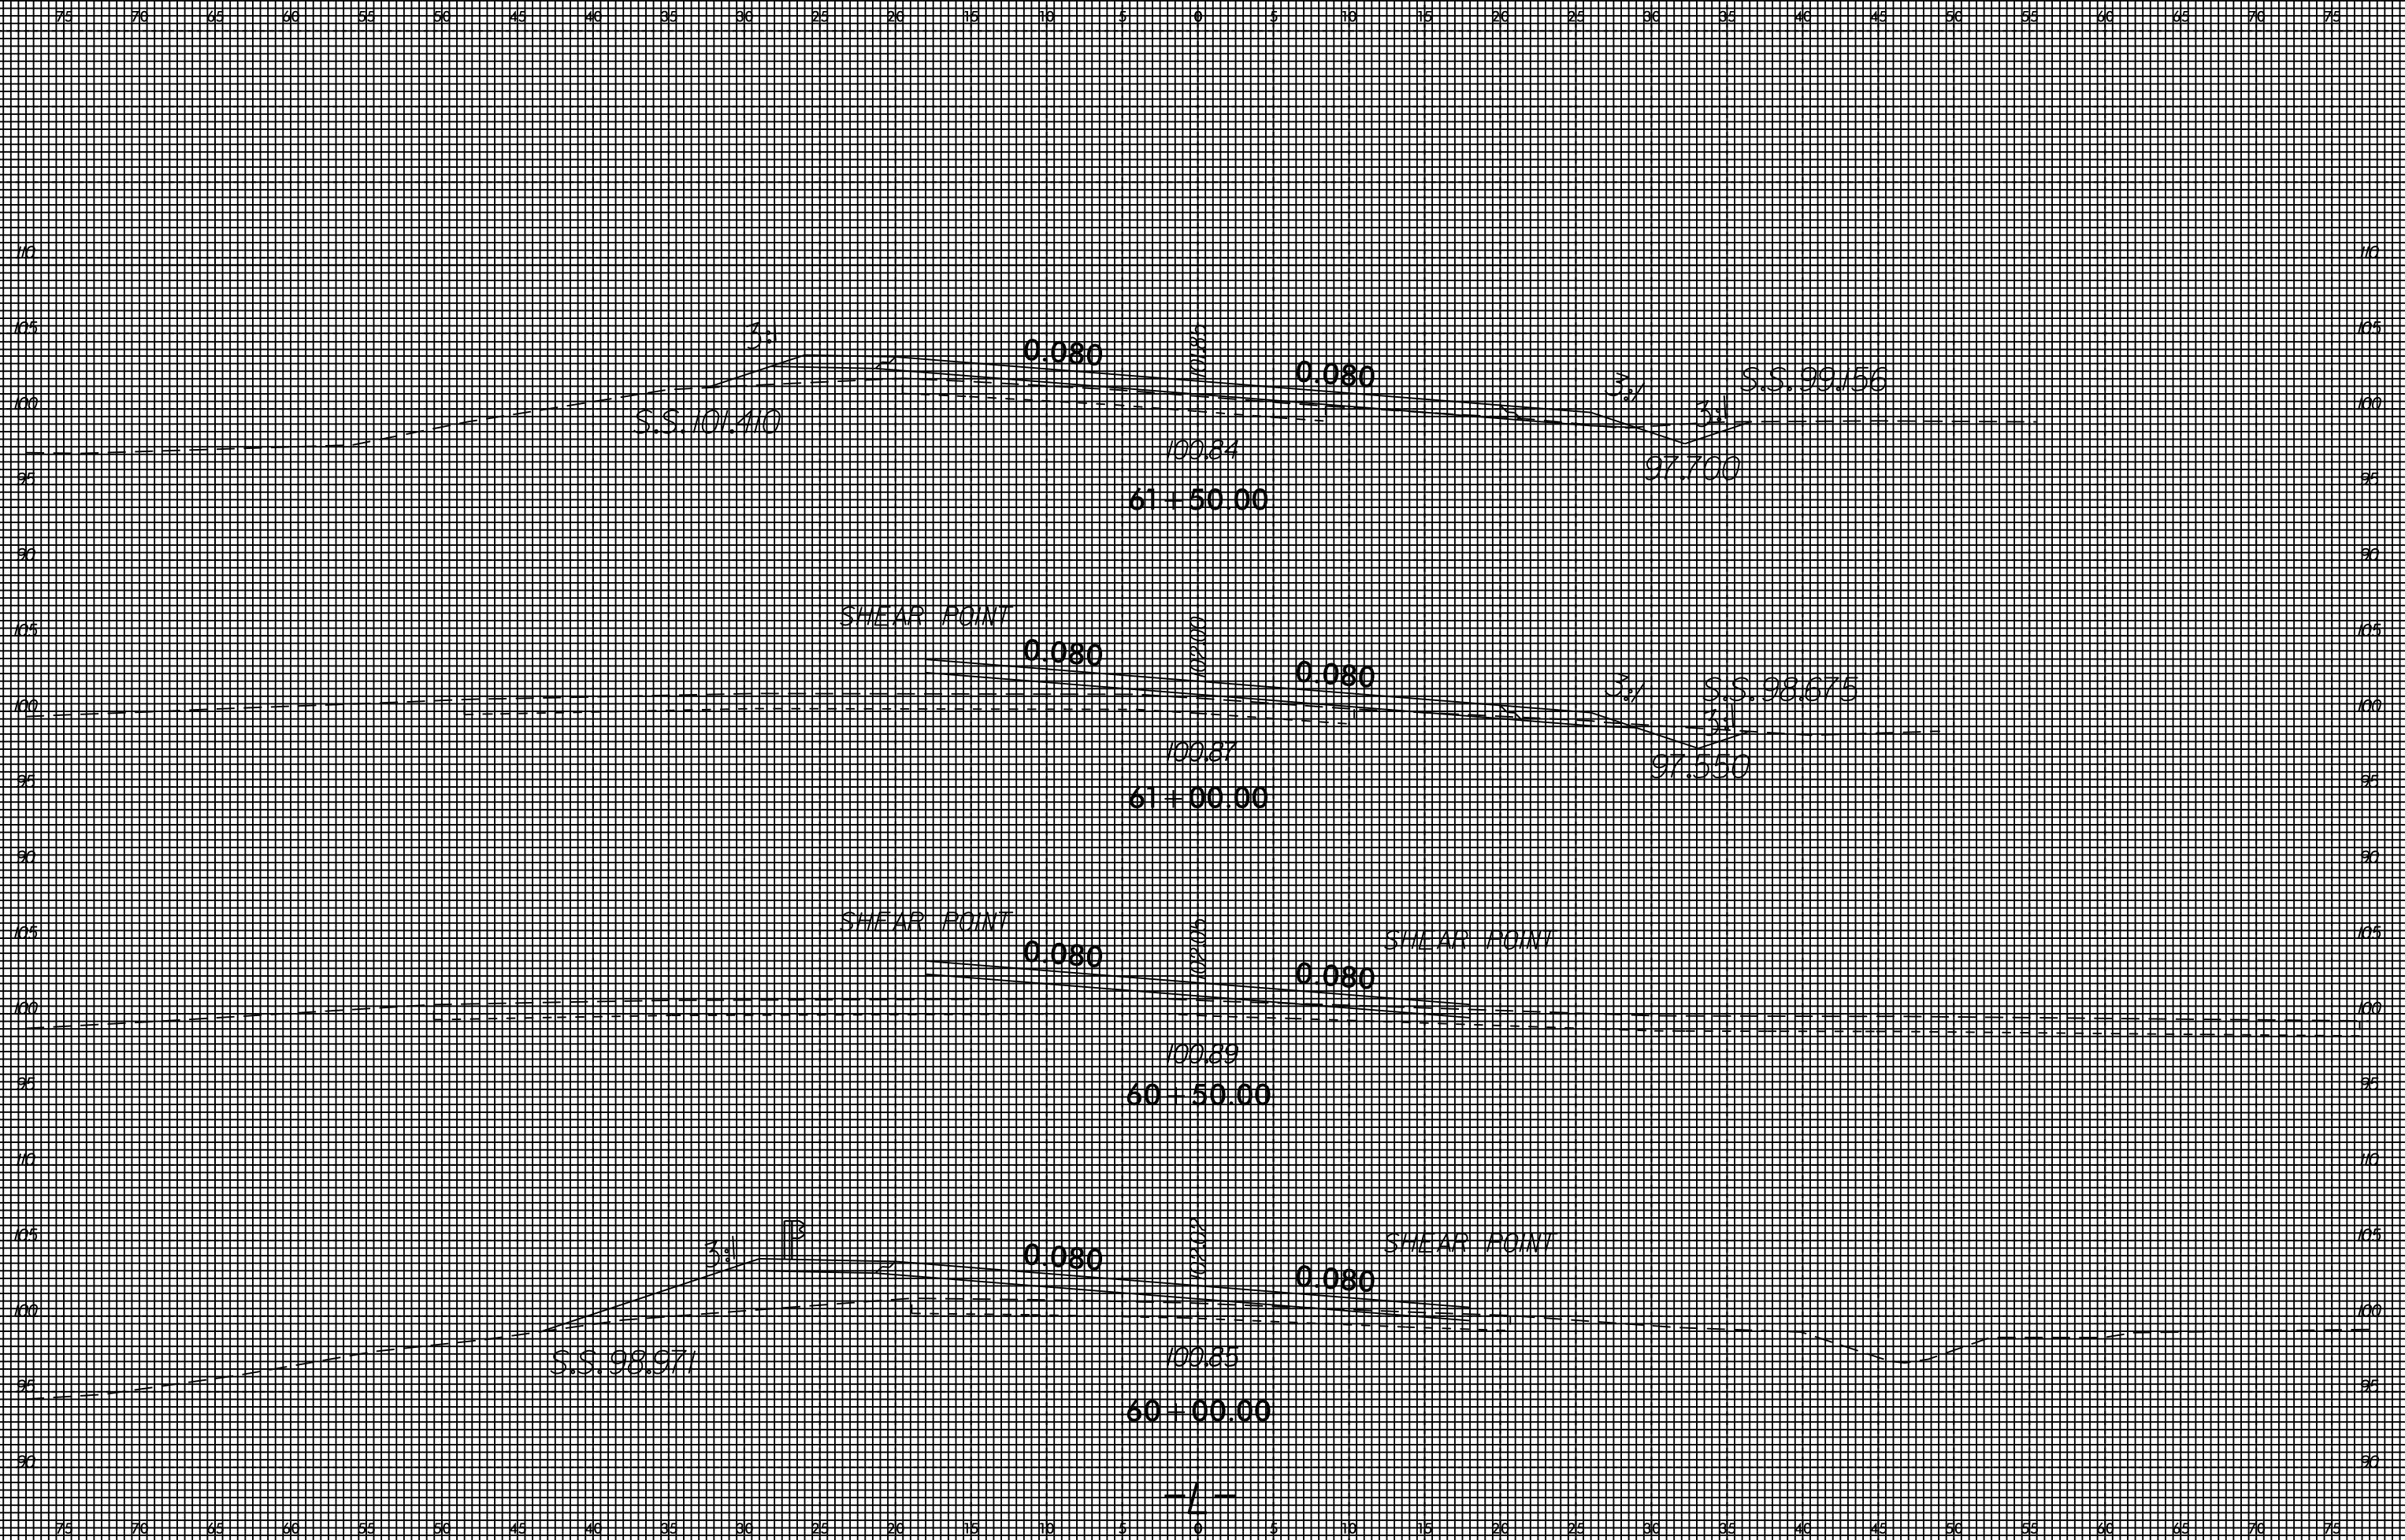

13-APR-2015 6:03  
J:\N\5512\AR\09\99\SS\W5512.RDY.XPL.L.3025.13\*950.DGN  
20055746