


8/23/99

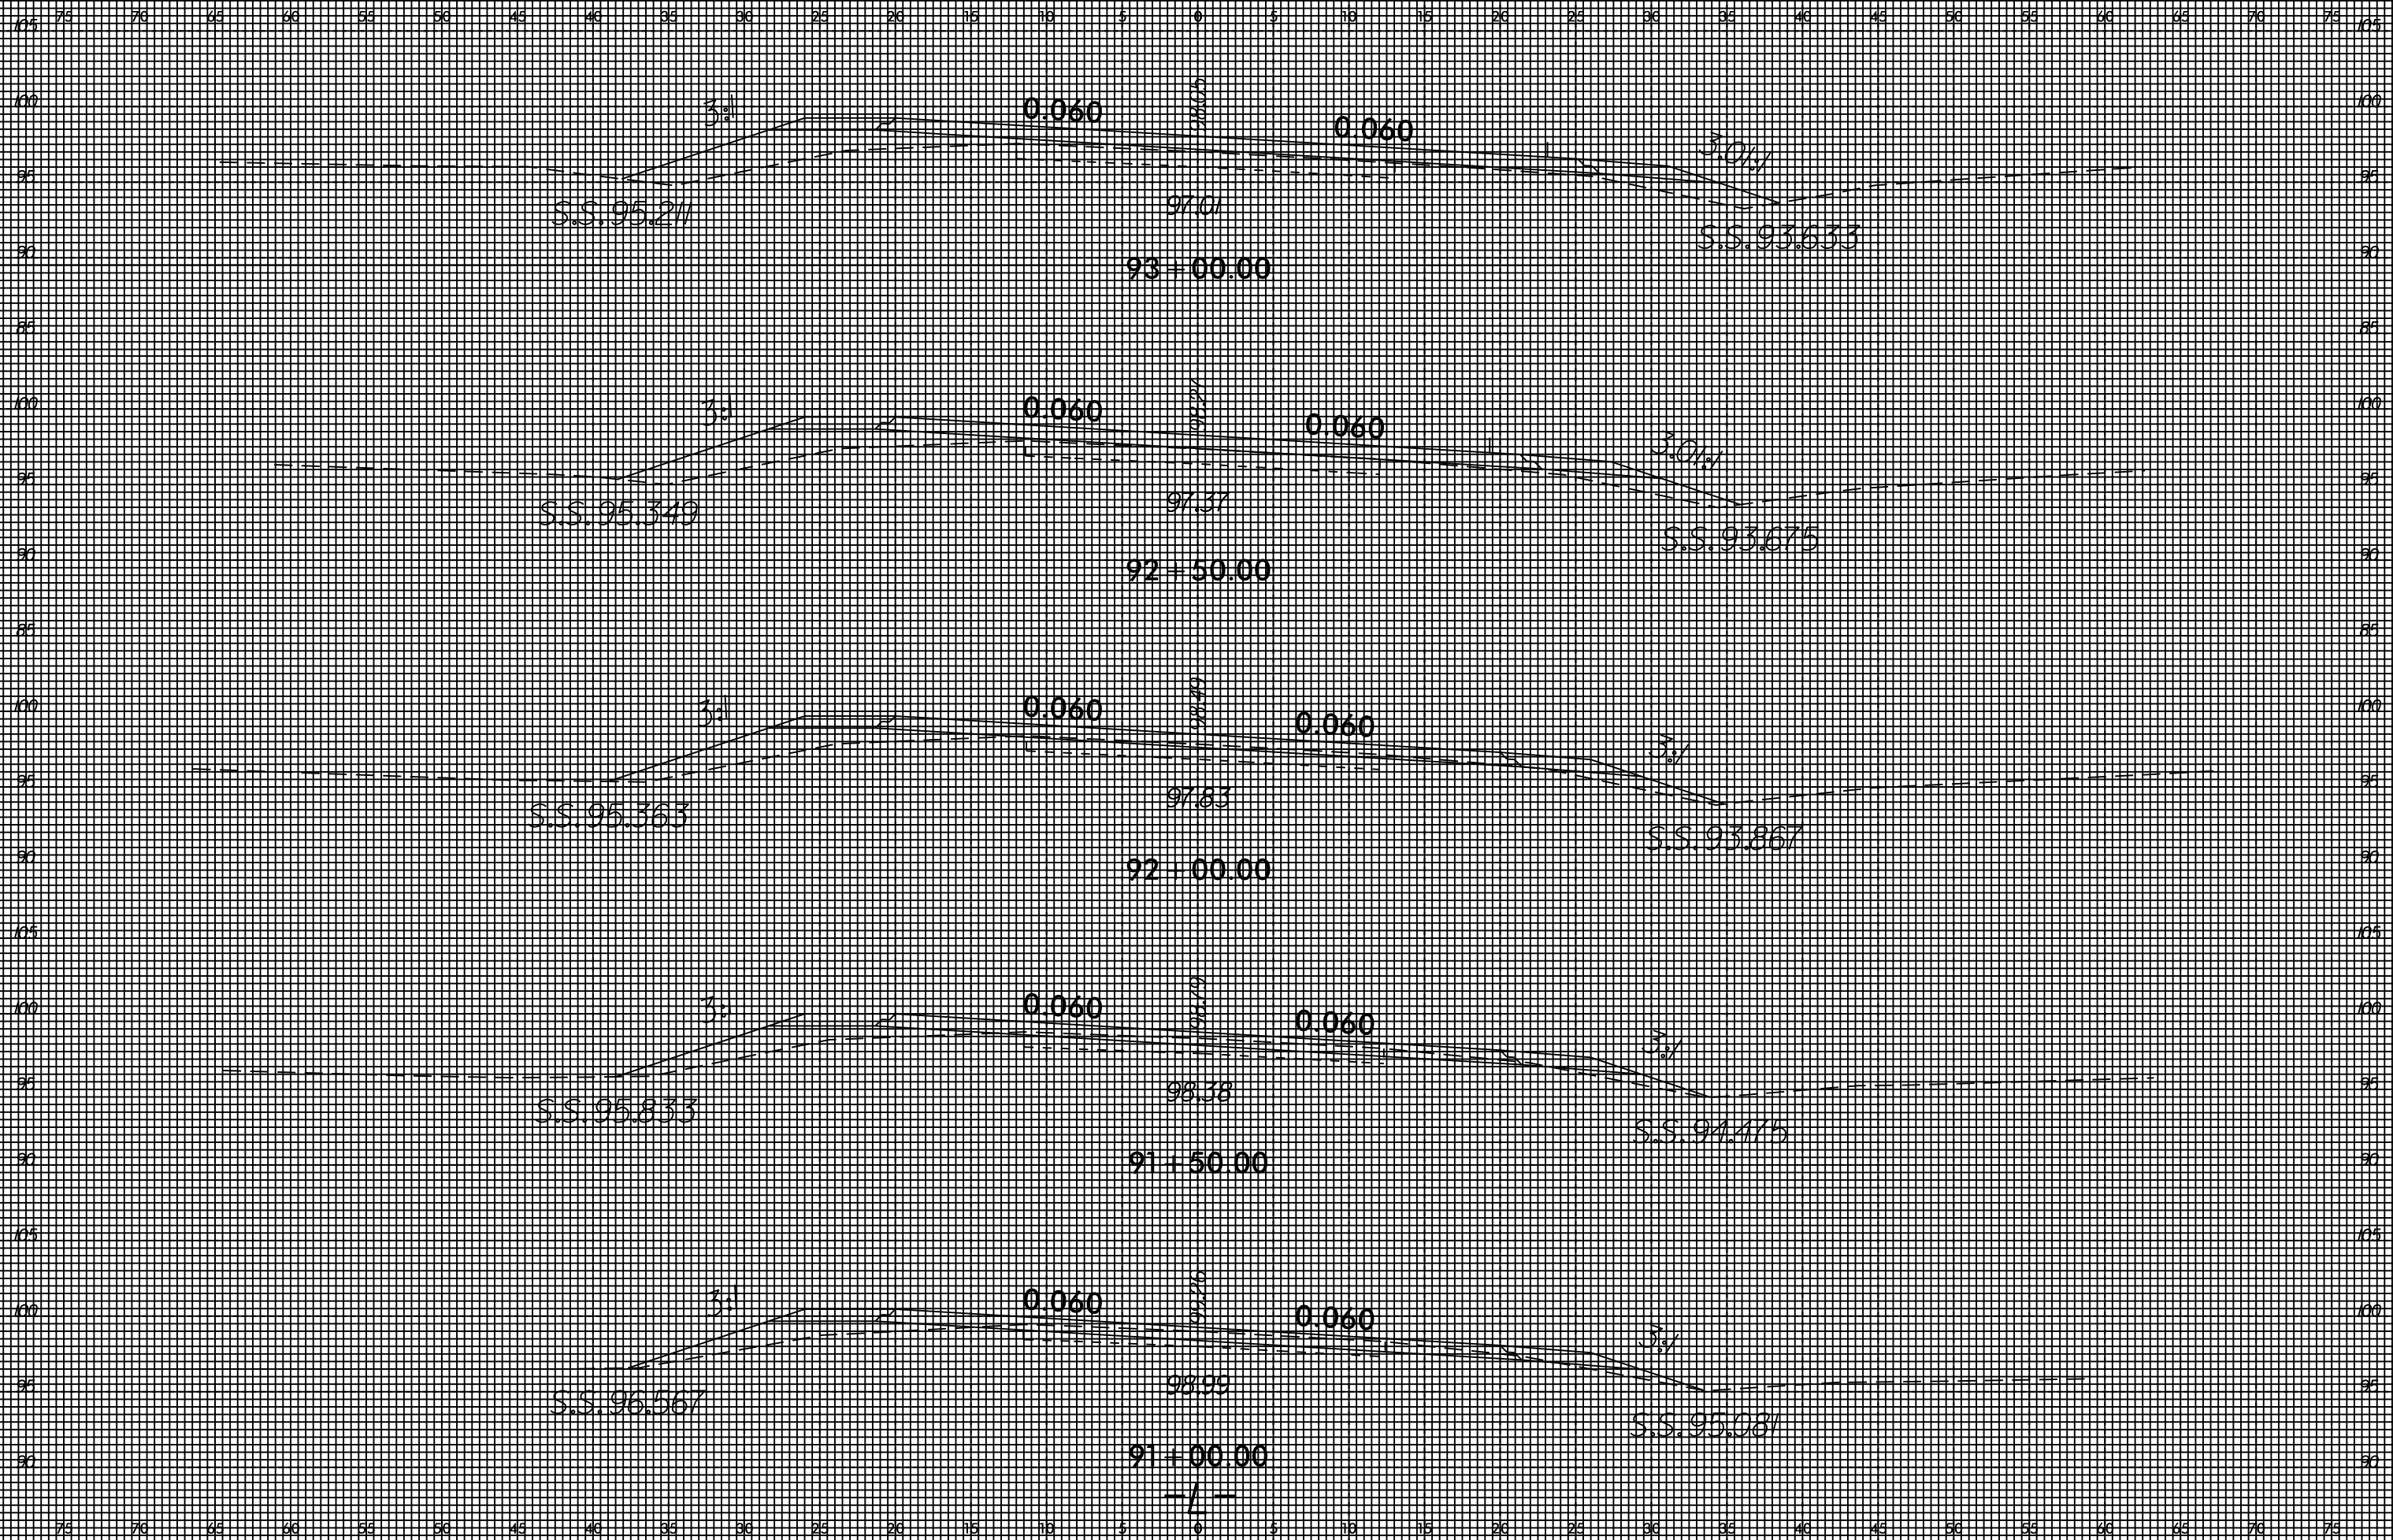

PROJ. REFERENCE NO.	SHEET NO.
W-5512	X-19



13-APR-2015 6:03
 J:\N\5512\AR\99\W5512.RDY.XPL.L.3025.13*950.DGN
 20055746