


8/23/99

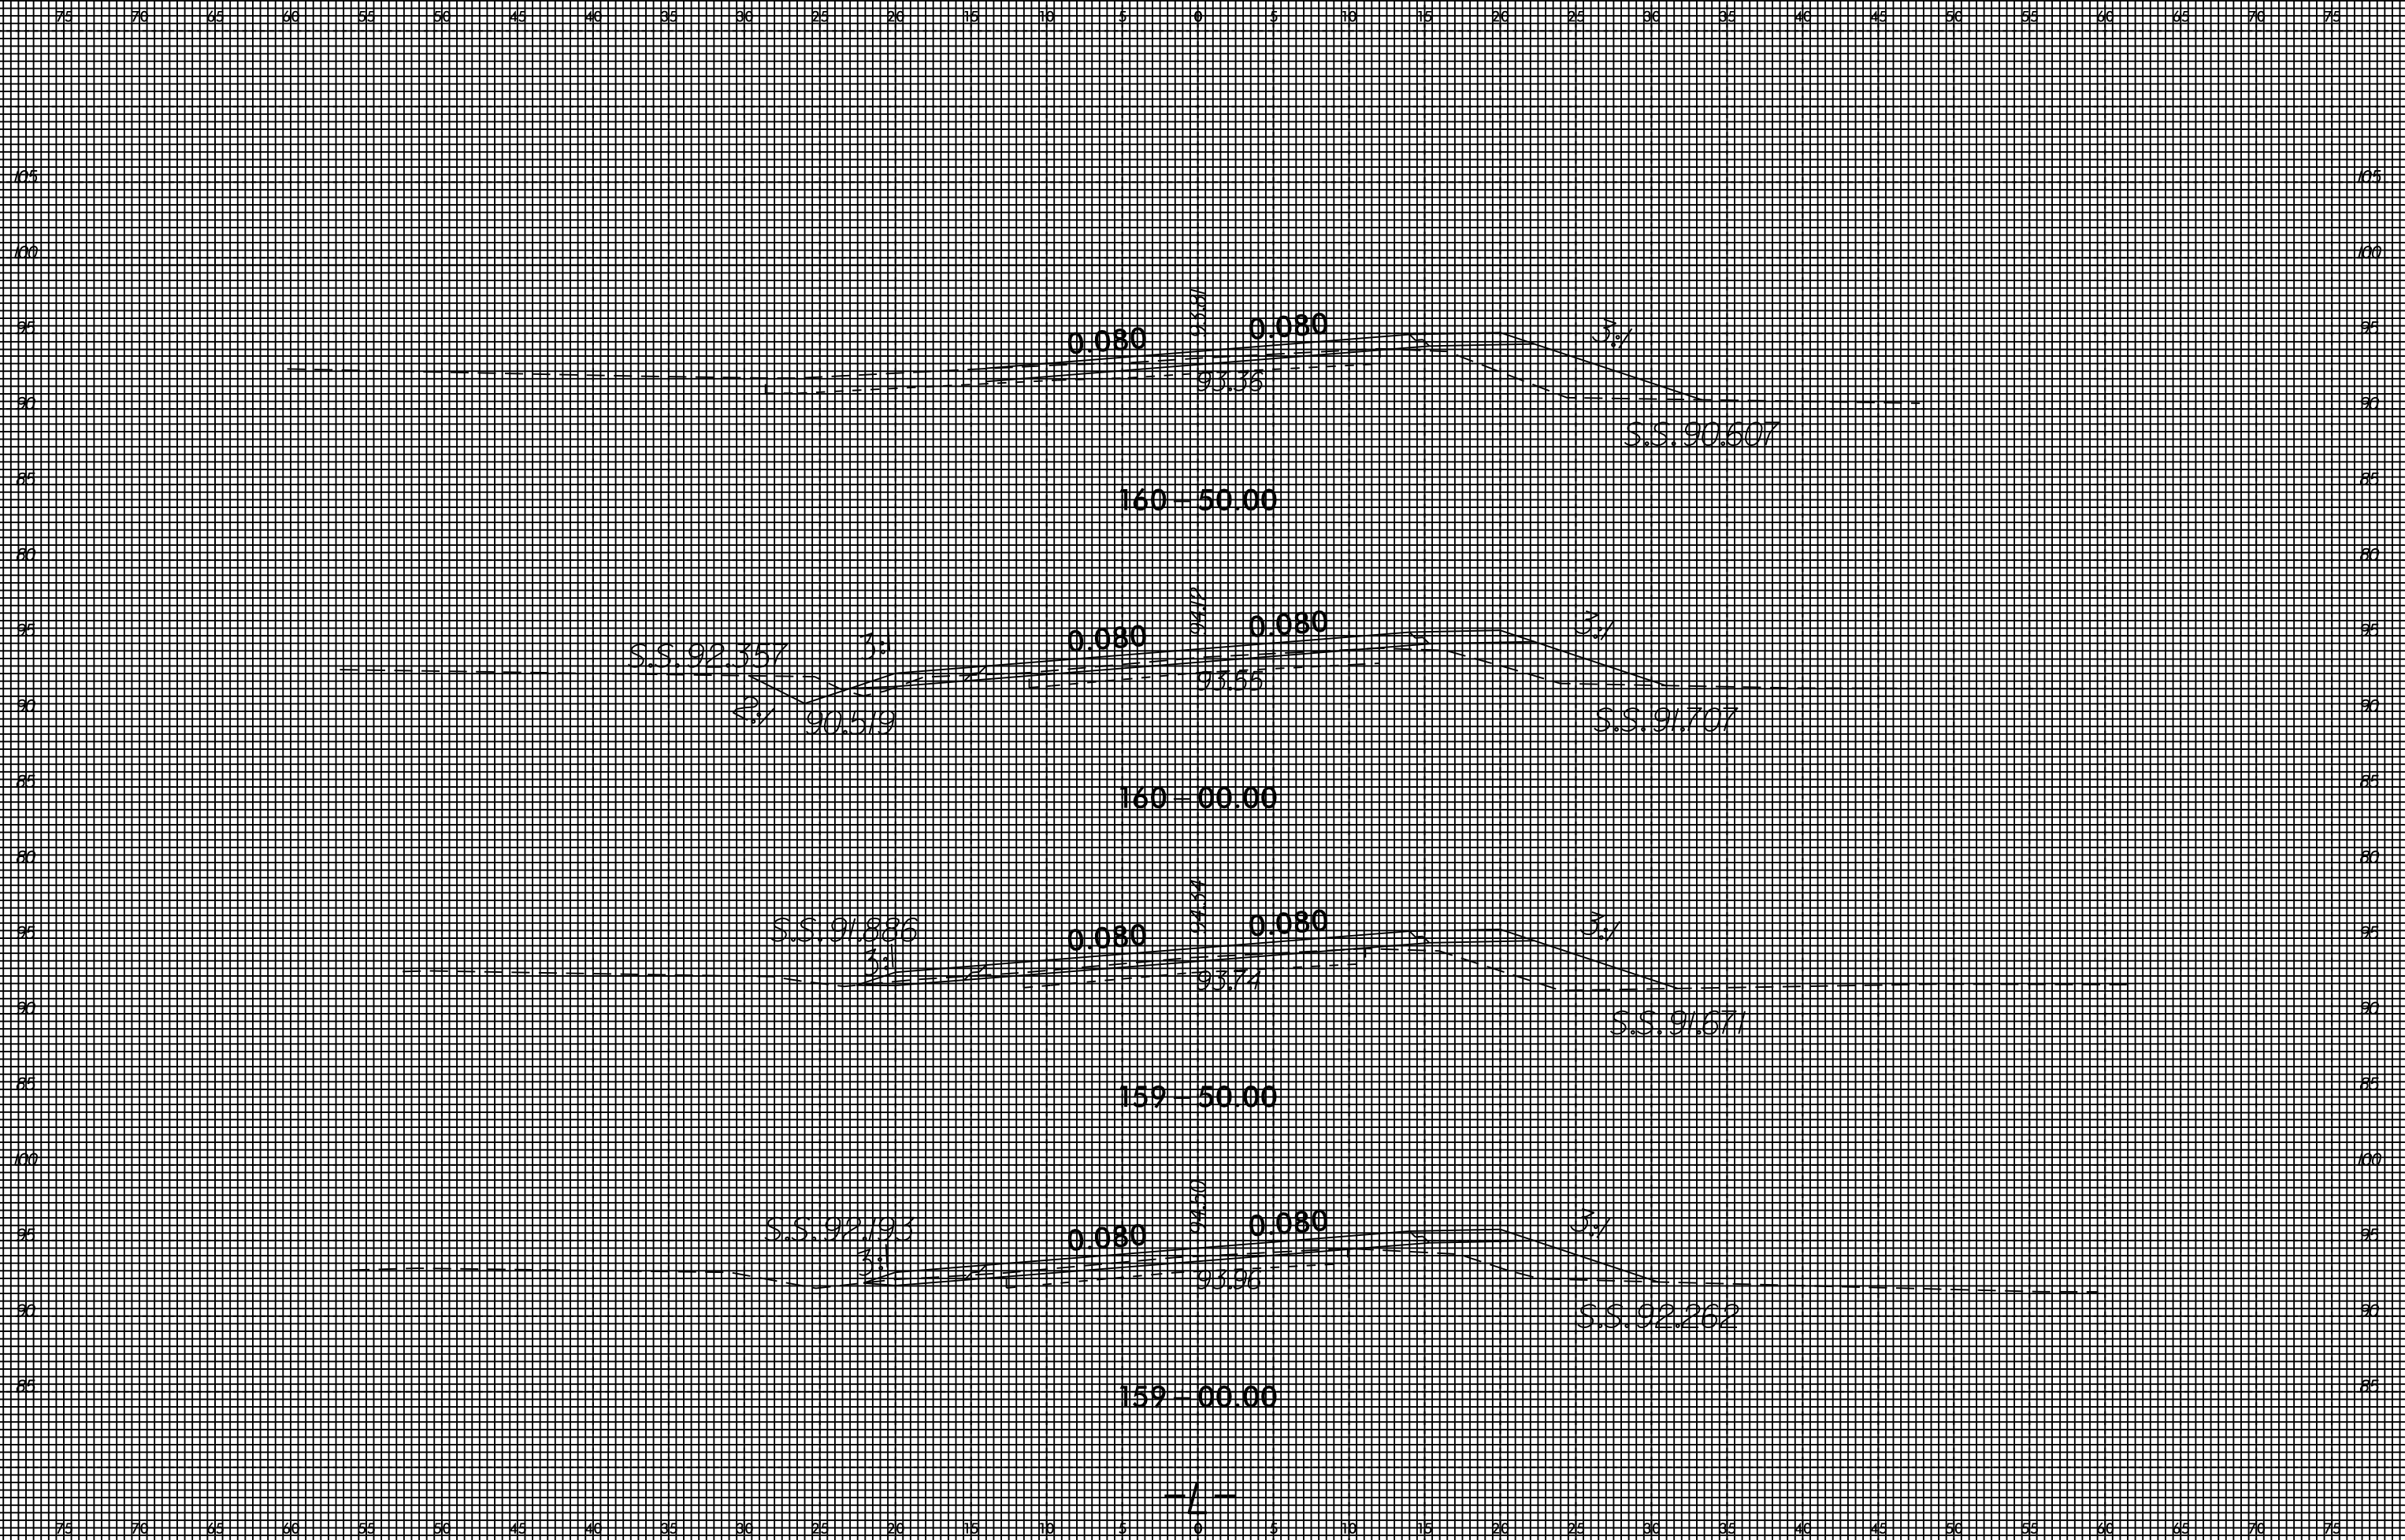

PROJ. REFERENCE NO.	SHEET NO.
W-5512	X-43



13-APR-2015 6:04 J:\W-5512\AR\99\99\SS\W5512.RDY.XPL.L14000 R2.16500 R2.DGN 20055746 at 7080511