

5/28/99

PROJECT REFERENCE NO. U-5305	SHEET NO. 10
ROADWAY DESIGN ENGINEER NORTH CAROLINA PROFESSIONAL SEAL 014571 JAMES A. SPURK Documented by James Spurr 3/4/2015	HYDRAULICS ENGINEER NORTH CAROLINA PROFESSIONAL SEAL 020329 AMY A. BILLINGS Documented by Amy A. Billings 3/4/2015


BEGIN GRADE
 -Y2- STA 17+60.00
 EL = 855.55

-Y2-

SEE SHEETS 4, 6 & 7 FOR PLAN VIEW

END GRADE
 -Y2- STA 27+10.00
 EL = 858.55

PI = 21+13.07
 EL = 854.49'
 VC = 260'
 K = 265

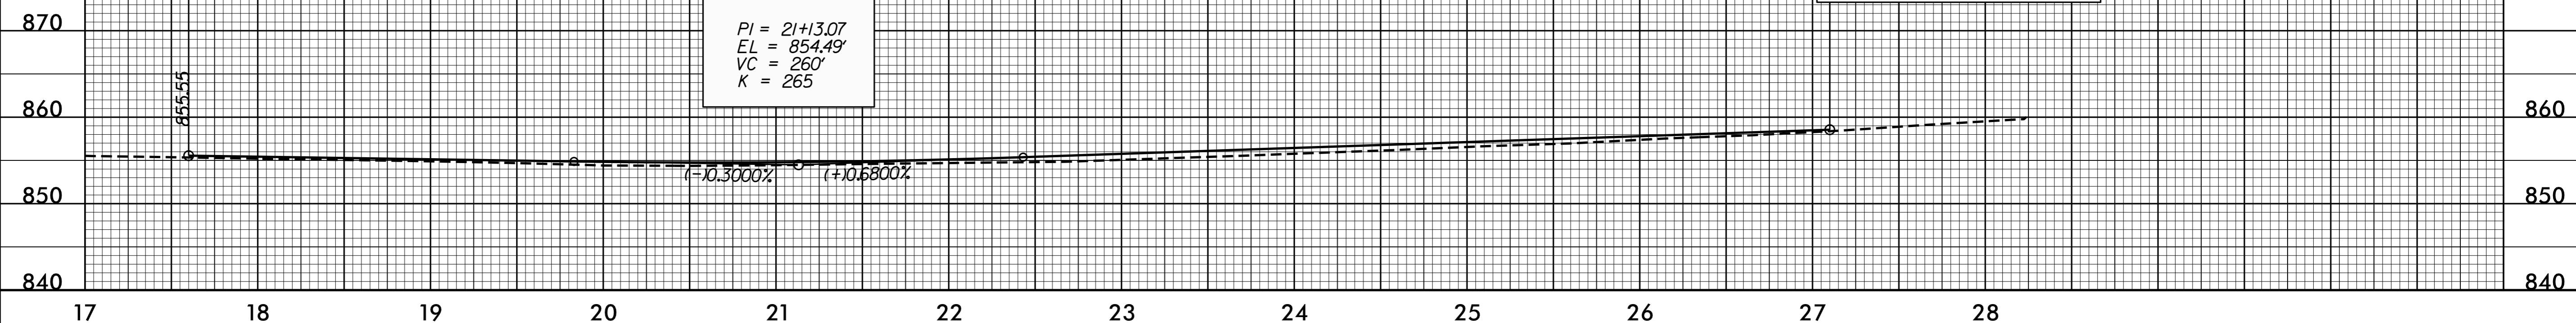

04-MAR-2015 08:55 U-5305_Pldj.plt.dgn
 11:30:00 AM 3/4/2015