
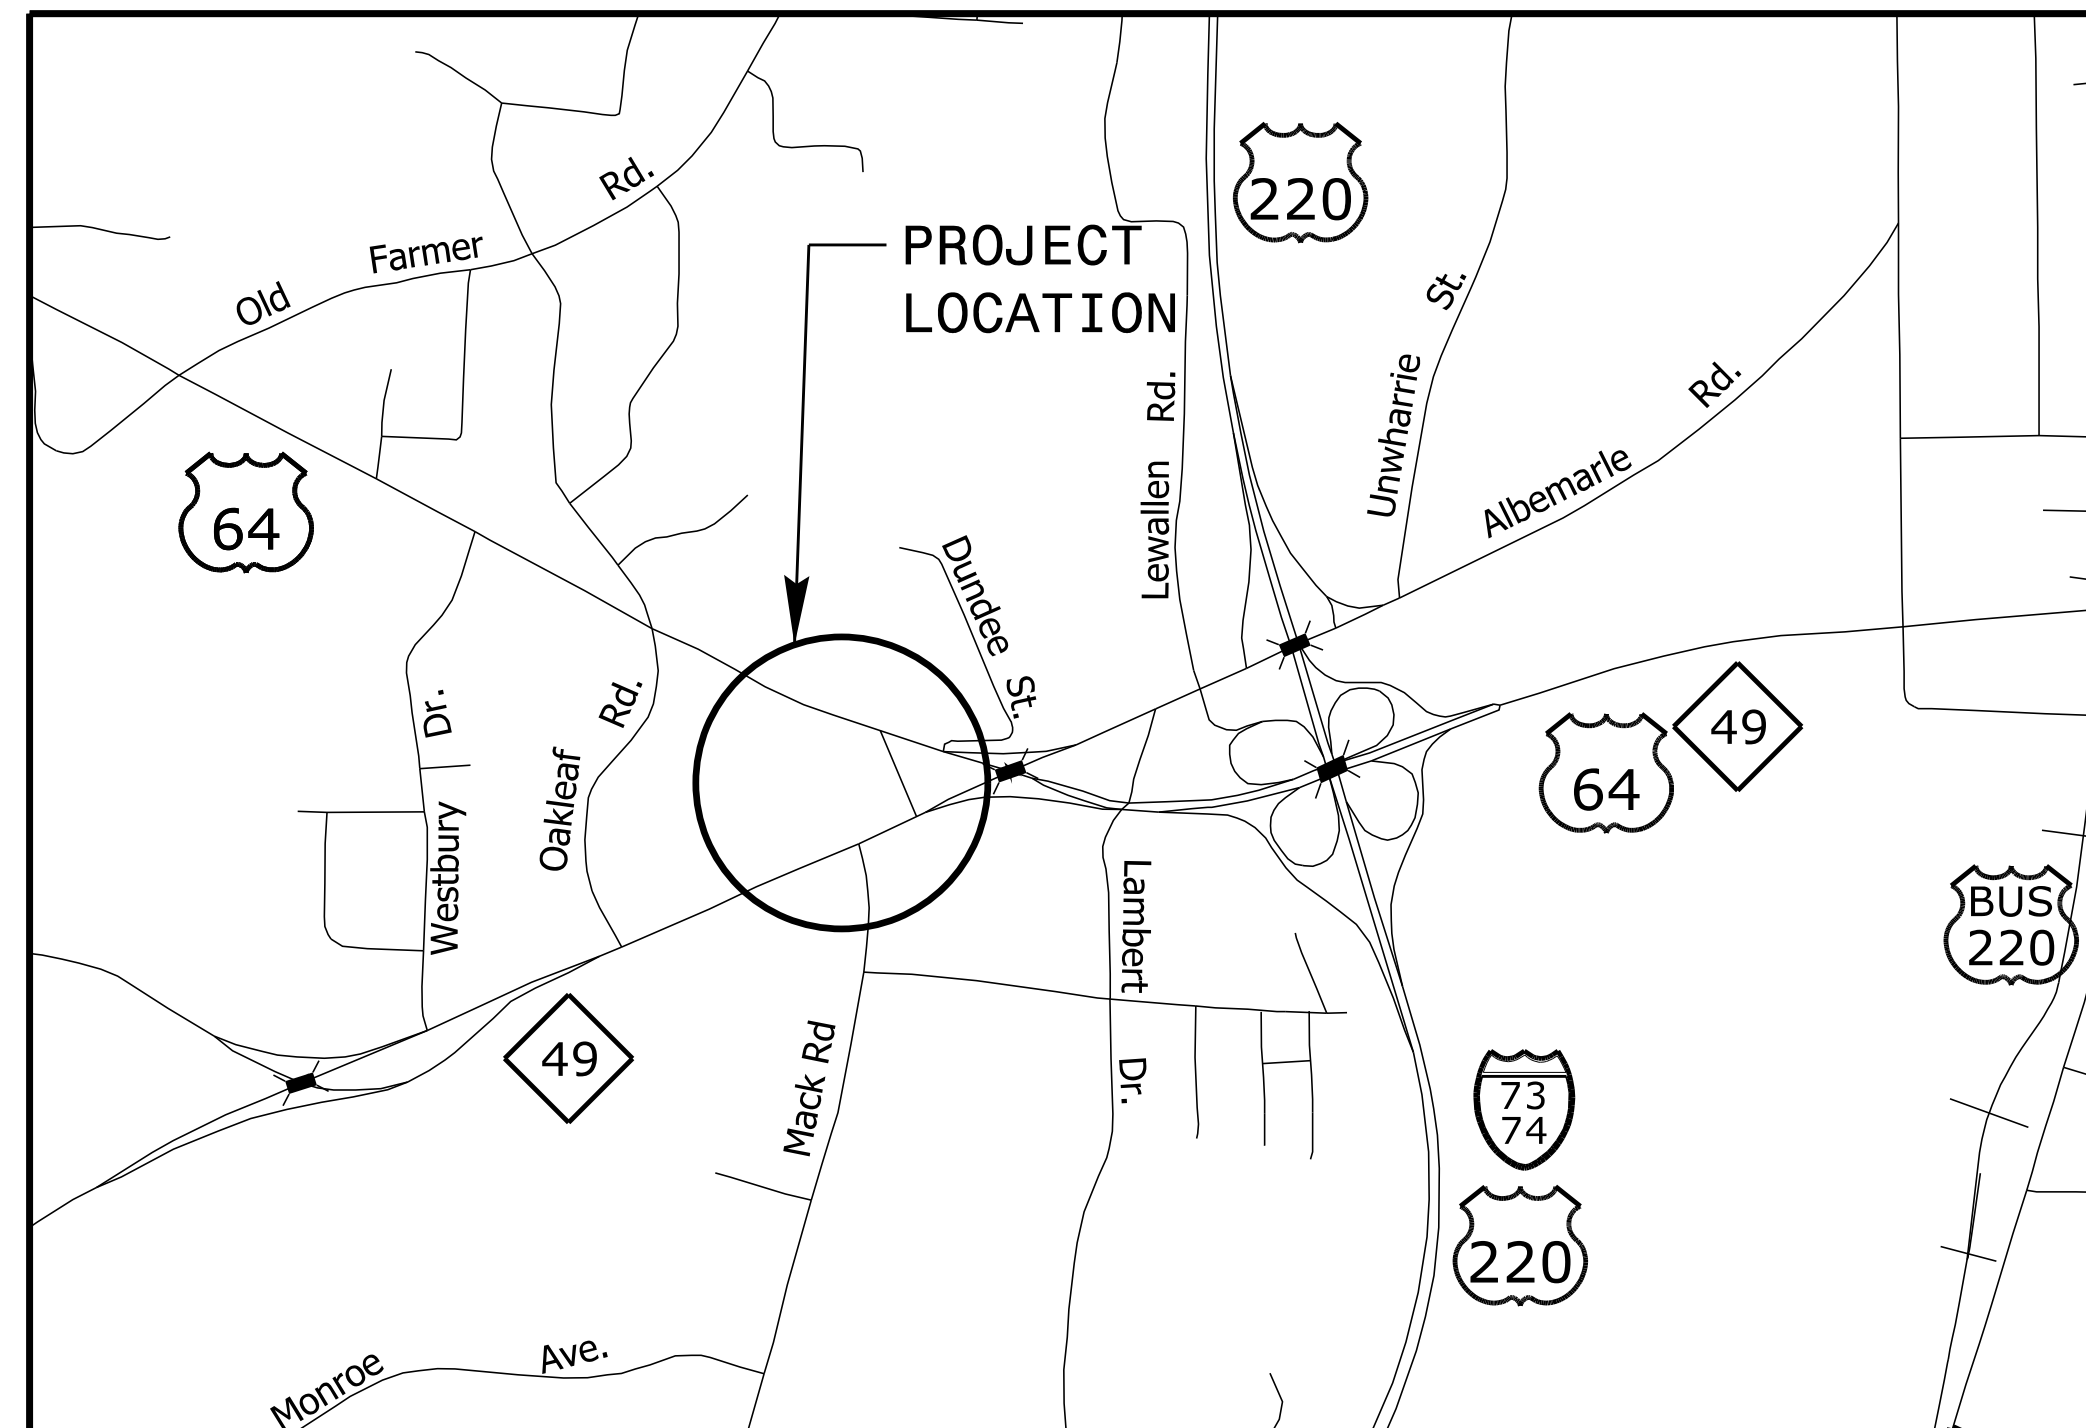


STATE OF NORTH CAROLINA  
DIVISION OF HIGHWAYS

**TRANSPORTATION MANAGEMENT PLAN**

**RANDOLPH COUNTY**

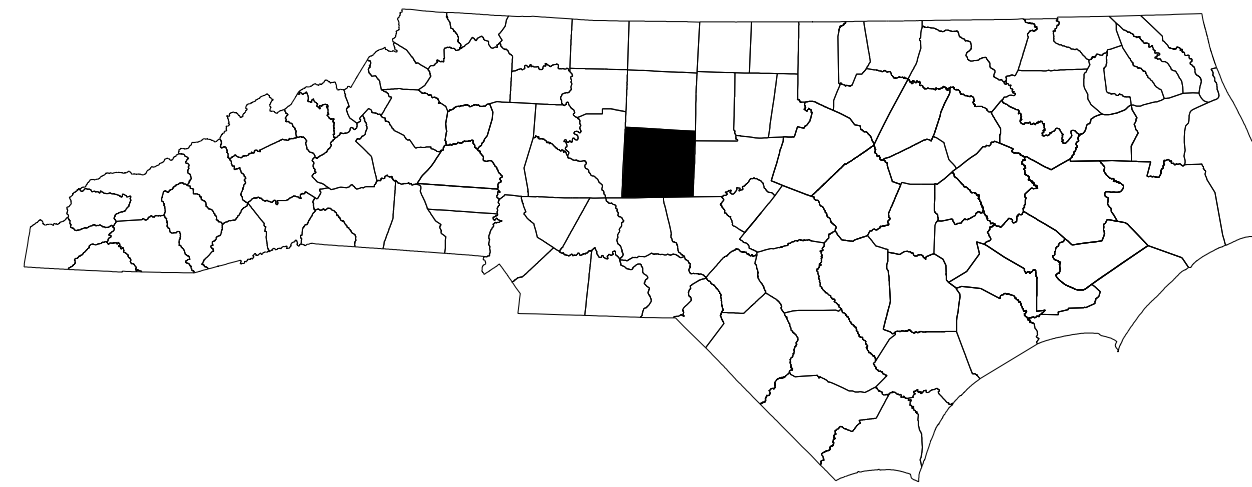

VICINITY MAP

**INDEX OF SHEETS**

<u>SHEET NO.</u>	<u>TITLE</u>
TMP-1	TITLE SHEET, VICINITY MAP AND INDEX OF SHEETS
TMP-1A	LIST OF APPLICABLE ROADWAY STANDARD DRAWINGS, AND LEGEND
TMP-1B	TRANSPORTATION OPERATIONS PLAN: (MANAGEMENT STRATEGIES, GENERAL NOTES AND LOCAL NOTES)
TMP-2	N/A
TMP-3	TEMPORARY TRAFFIC CONTROL PHASING
TMP-4 THRU TMP-6	TEMPORARY TRAFFIC CONTROL PHASE I DETAIL
TMP-7 THRU TMP-9	TEMPORARY TRAFFIC CONTROL PHASE II DETAIL
TMP-10 THRU TMP-11	TEMPORARY TRAFFIC CONTROL PHASE III DETAIL


SHEET NO.  
TMP-1

**U-5305**

**TIP PROJECT:**




MATT WEST, P.E. TRAFFIC CONTROL PROJECT ENGINEER  
DAVID SHINBARA, E.I. TRAFFIC CONTROL PROJECT DESIGN ENGINEER

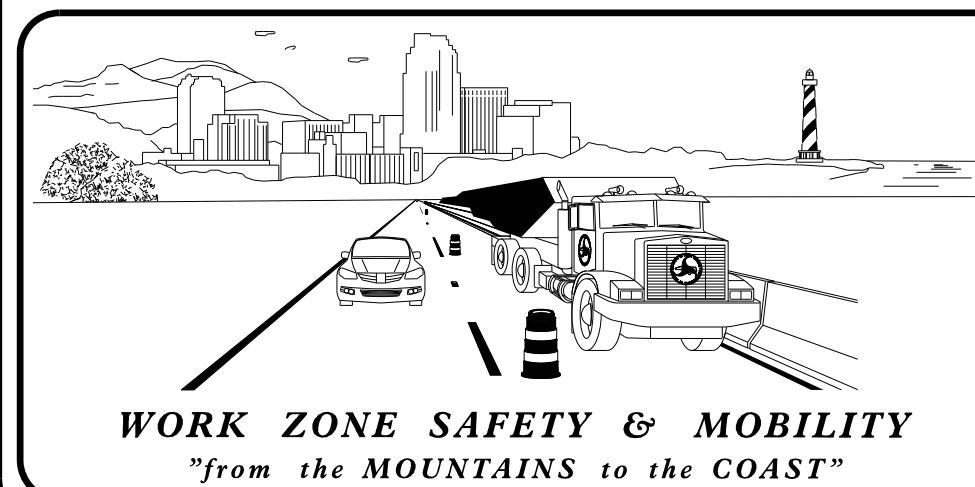

**N.C.D.O.T. WORK ZONE TRAFFIC CONTROL**  
1561 MAIL SERVICE CENTER (MSC) RALEIGH, NC 27699-1561  
750 N. GREENFIELD PARKWAY, GARNER, NC 27529 (DELIVERY)  
PHONE: (919) 773-2800 FAX: (919) 771-2745

J. S. BOURNE, P.E. STATE TRAFFIC MANAGEMENT ENGINEER  
JOSEPH ISHAK, P.E. TRAFFIC CONTROL PROJECT ENGINEER  
HELEN SHYU TRAFFIC CONTROL PROJECT DESIGN ENGINEER  
DON RICHARDSON TRAFFIC CONTROL DESIGN ENGINEER

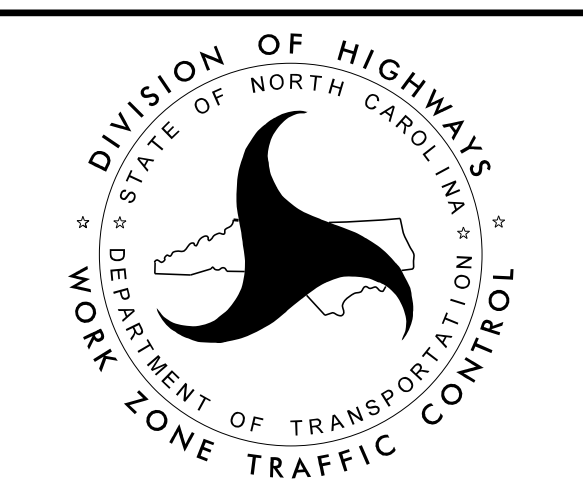

DocuSigned by:  
Matt West  
4/6/2015

SEAL

APPROVED: \_\_\_\_\_  
DATE: \_\_\_\_\_

K:\RAL\_Roadway\01036234 - U-5305 TMP\Plan\Plan Sheets\U-5305 TMP\_1shdgn 3/24/2015