


**TIP PROJECT: U-5305**

STATE OF NORTH CAROLINA  
DIVISION OF HIGHWAYS

T.I.P. NO.	SHEET NO.
U-5305	UO-1



**UTILITIES BY OTHERS PLANS  
RANDOLPH COUNTY**

**LOCATION: ASHEBORO - NC 49 INTERSECTION WITH SR 1144 (MACK ROAD)  
AND CONNECTOR ROAD REALIGNMENT WITH US 64 WEST**  
**TYPE OF WORK: UTILITY RELOCATION**

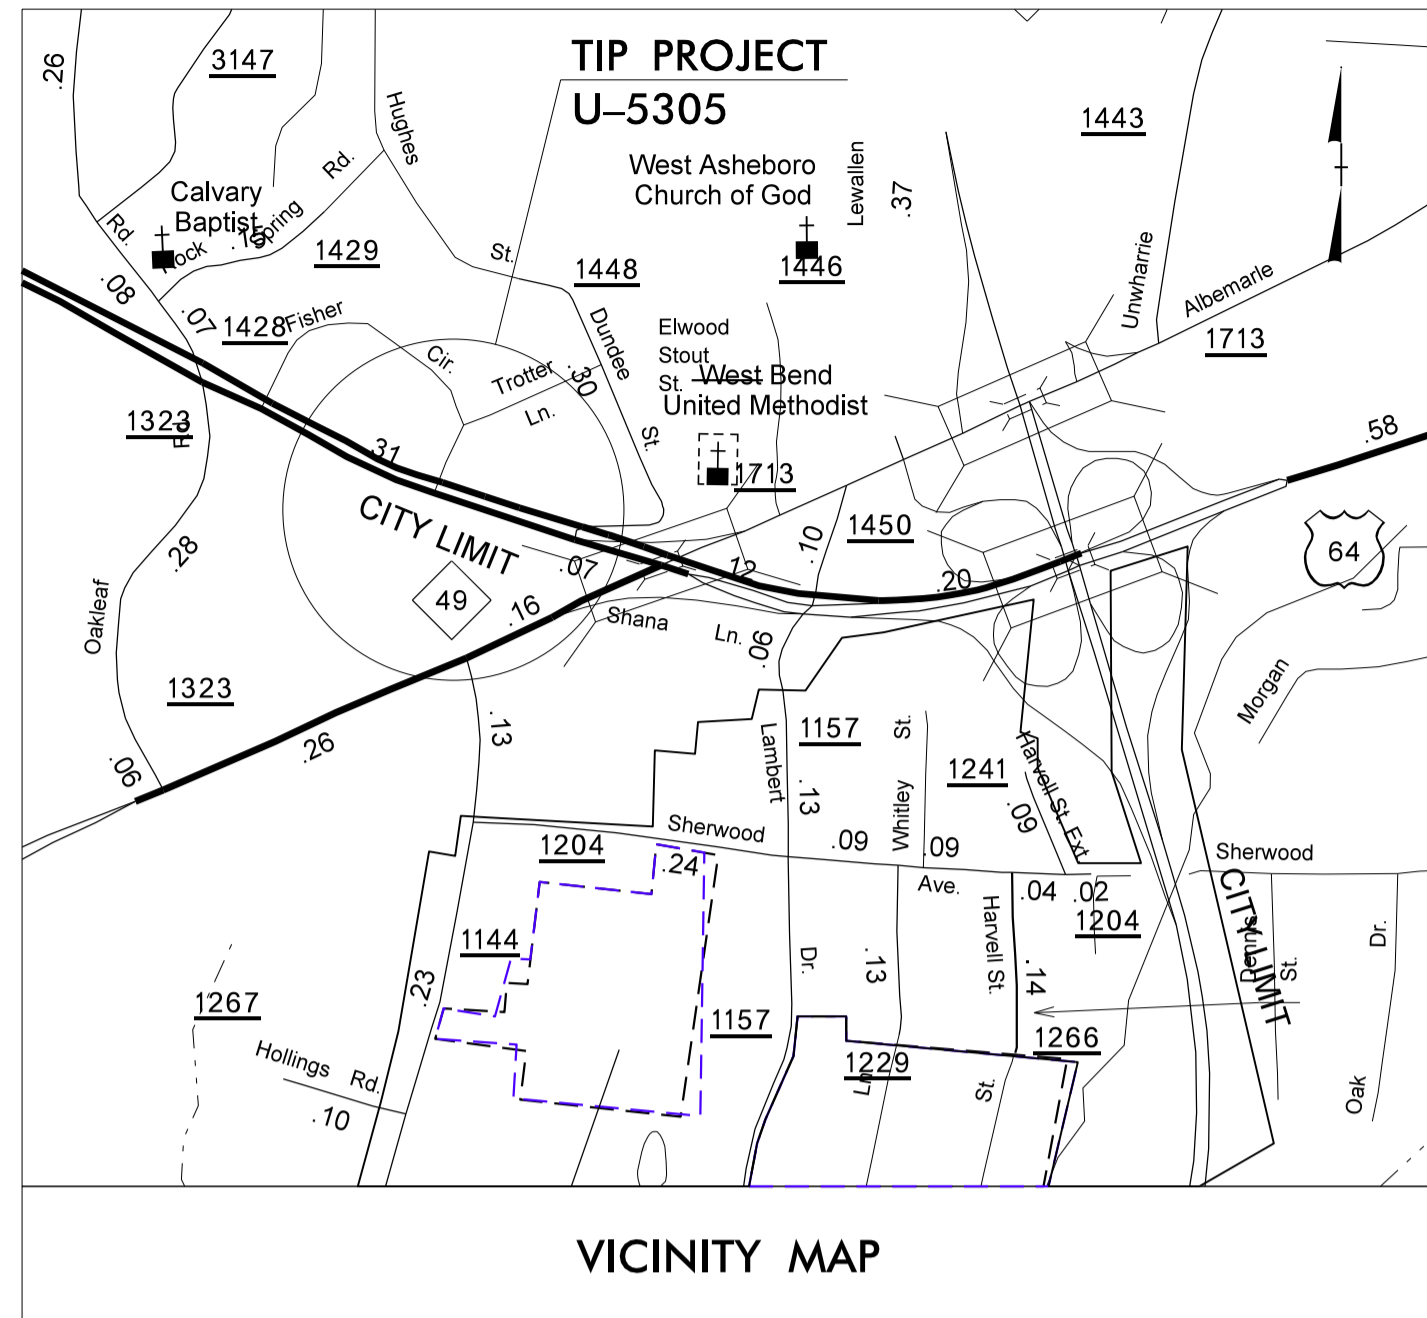

**END TIP PROJECT U-5305  
-L- STA 23 + 40.00**

**BEGIN TIP PROJECT U-5305  
-L- STA 9 + 66.96**

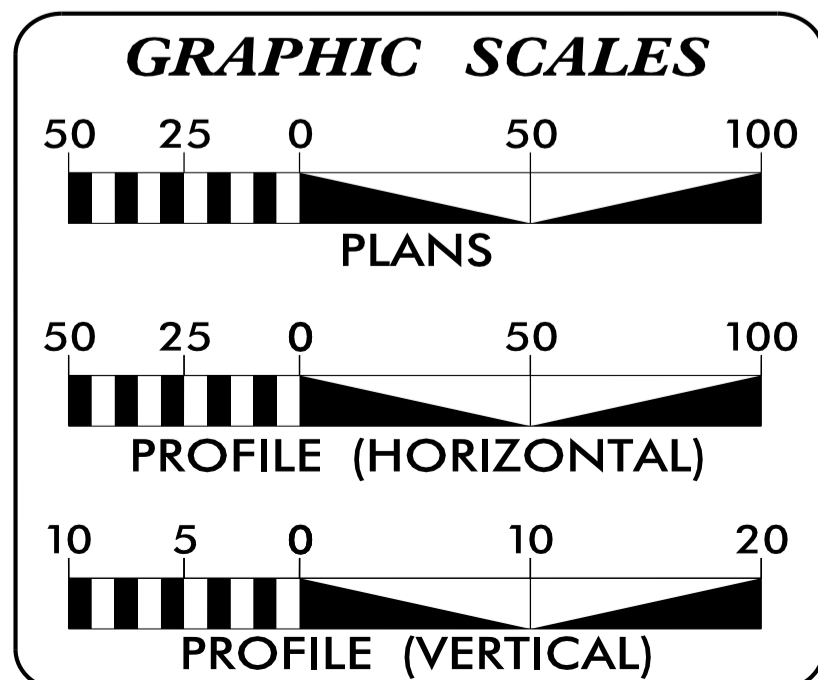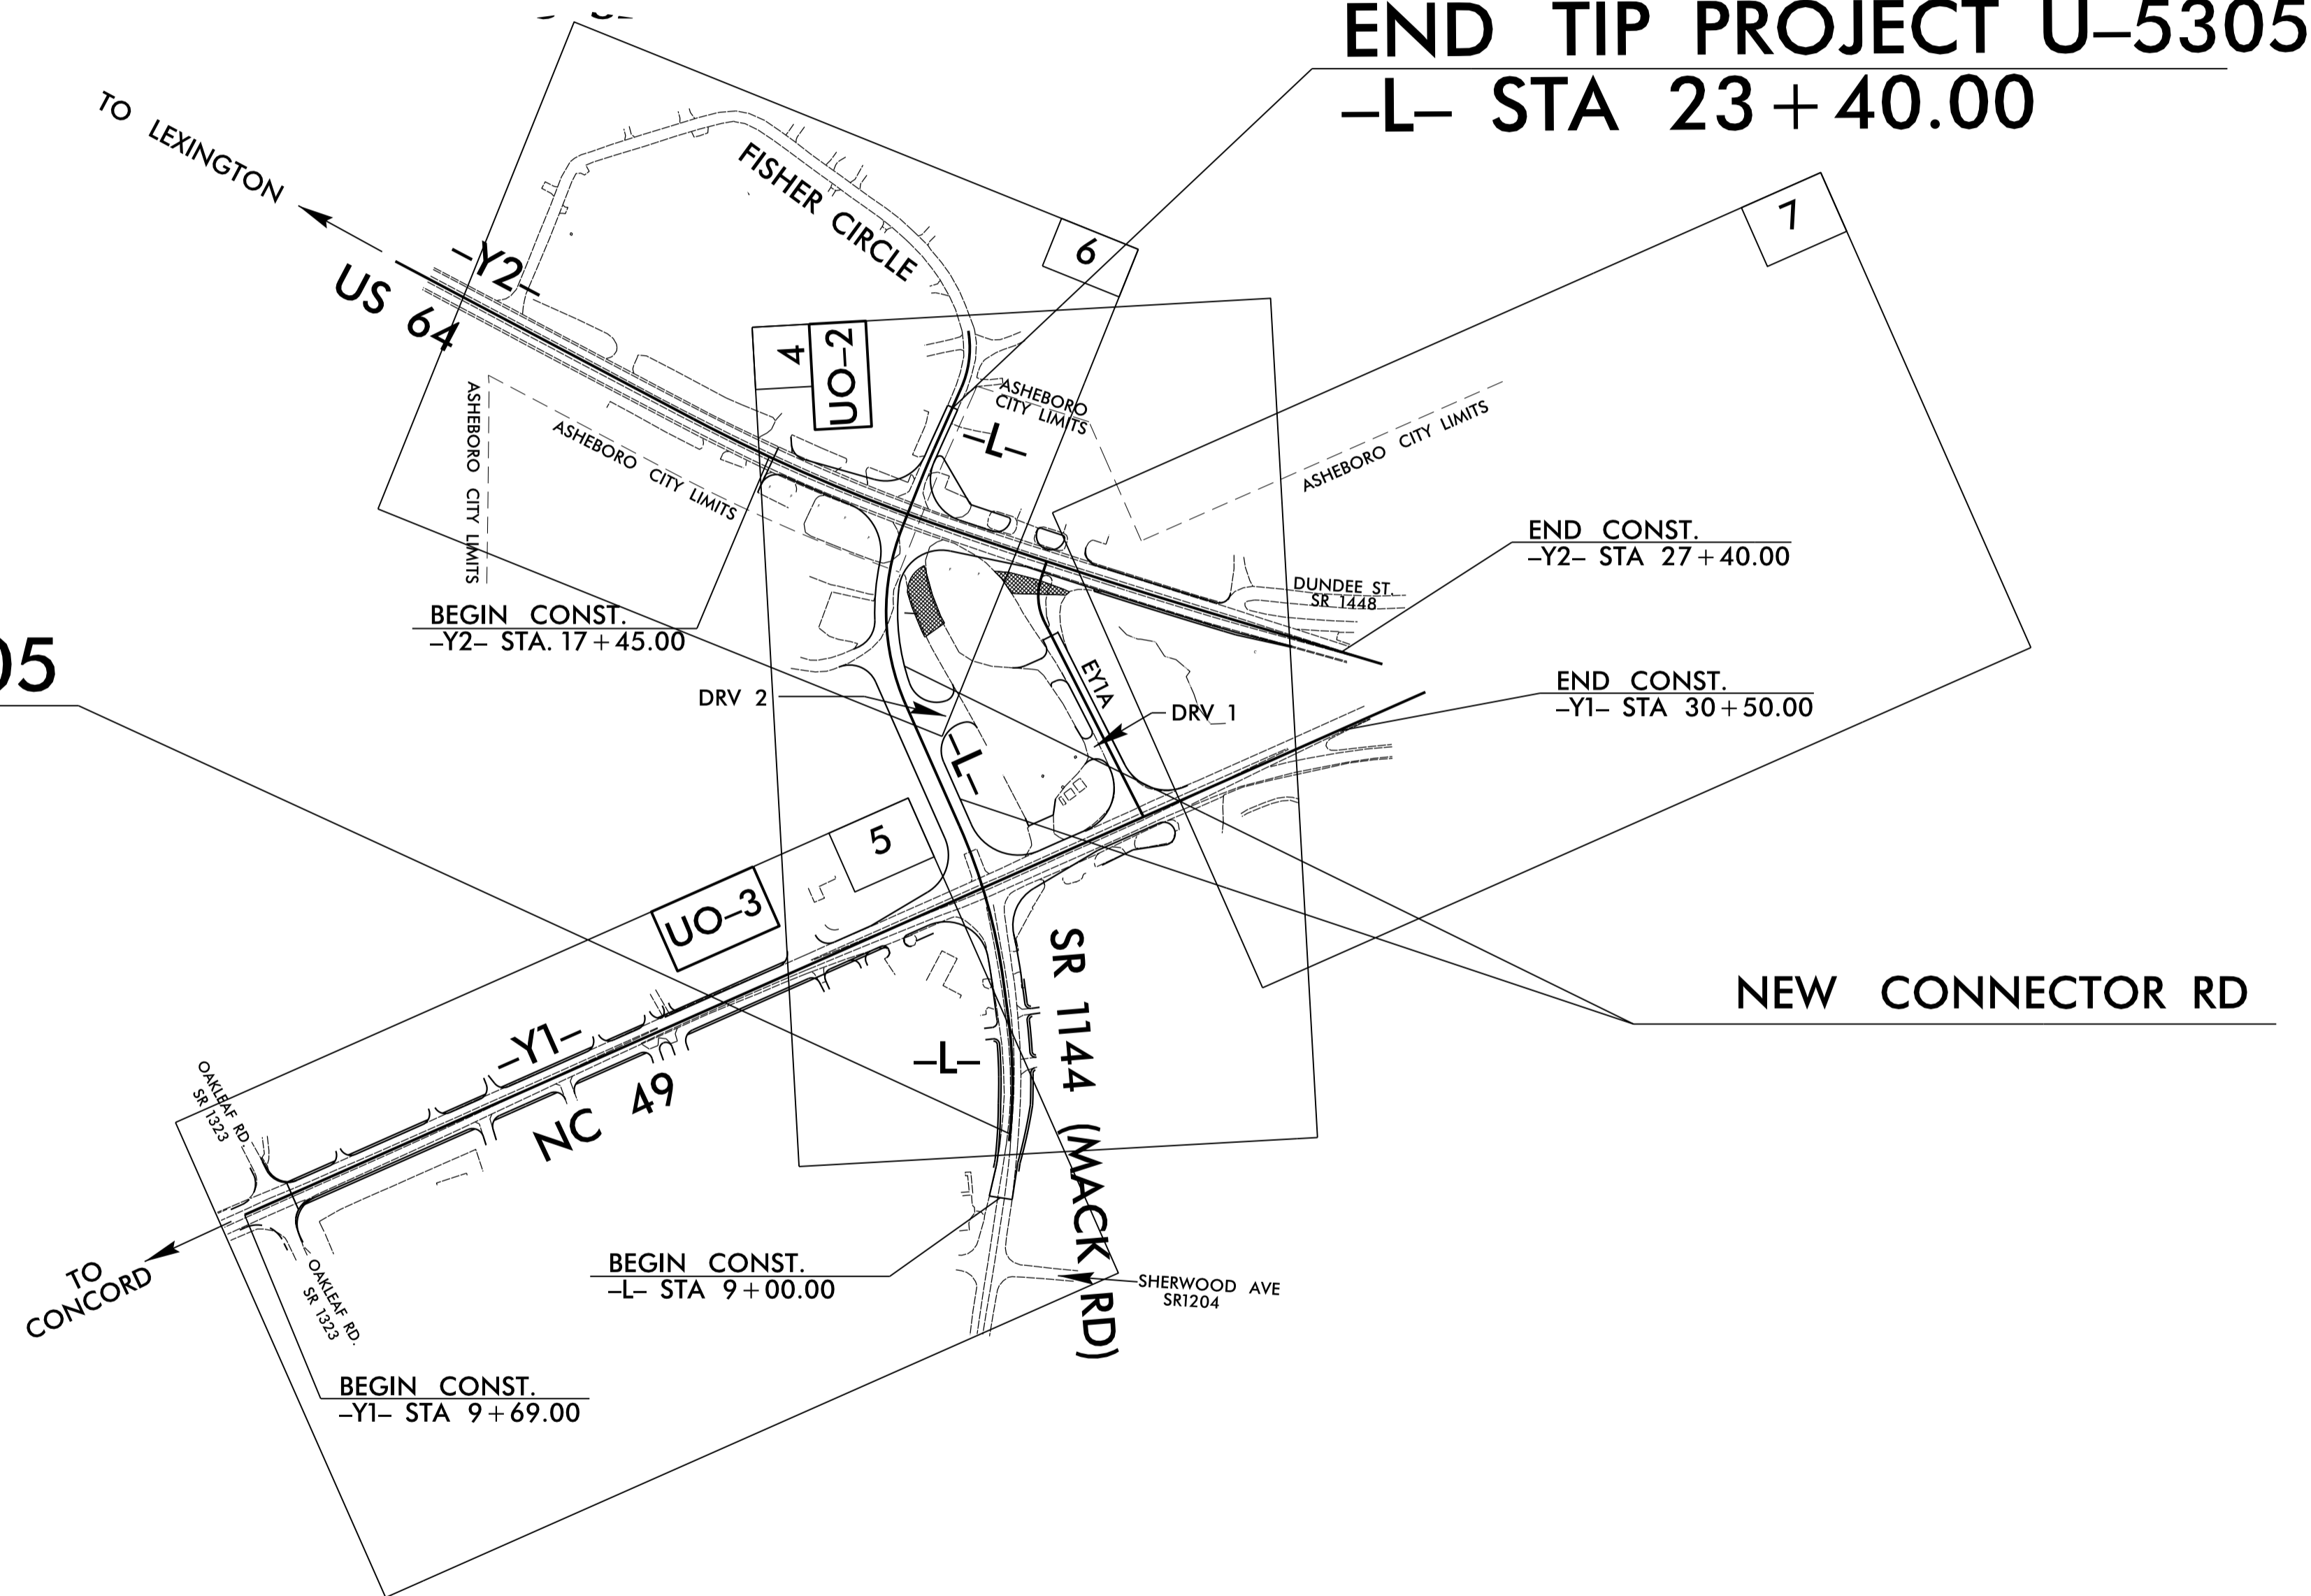

**INDEX OF SHEETS**

SHEET NO.	DESCRIPTION
UO-1	TITLE SHEET
UO-2 THRU UO-3	UTILITY BY OTHERS PLAN SHEETS

**UTILITY OWNERS ON PROJECT**

(A) DUKE ENERGY - POWER (DISTRIBUTION)  
(B) CENTURYLINK - TELEPHONE  
(C) TIME WARNER CABLE - CABLE TELEVISION  
(D) PIEDMONT NATURAL GAS - GAS

PREPARED IN THE OFFICE OF:  
**DIVISION OF HIGHWAYS  
UTILITIES UNIT  
UTILITIES ENGINEERING**

1555 MAIL SERVICES CENTER  
RALEIGH, NC 27699-1555  
PHONE (919) 707-6690  
FAX (919) 250-4151

**Roger Worthington, P.E.** UTILITIES SECTION ENGINEER  
**Steve McKee, P.E.** UTILITIES SQUAD LEADER PROJECT ENGINEER  
**Don Proper** UTILITIES PROJECT DESIGN ENGINEER