


8/23/99

0 2.5 5	PROJ. REFERENCE NO.	SHEET NO.
	U-5305	X-22

75 70 65 60 55 50 45 40 35 30 25 20 15 10 5 0 5 10 15 20 25 30 35 40 45 50 55 60 65 70 75

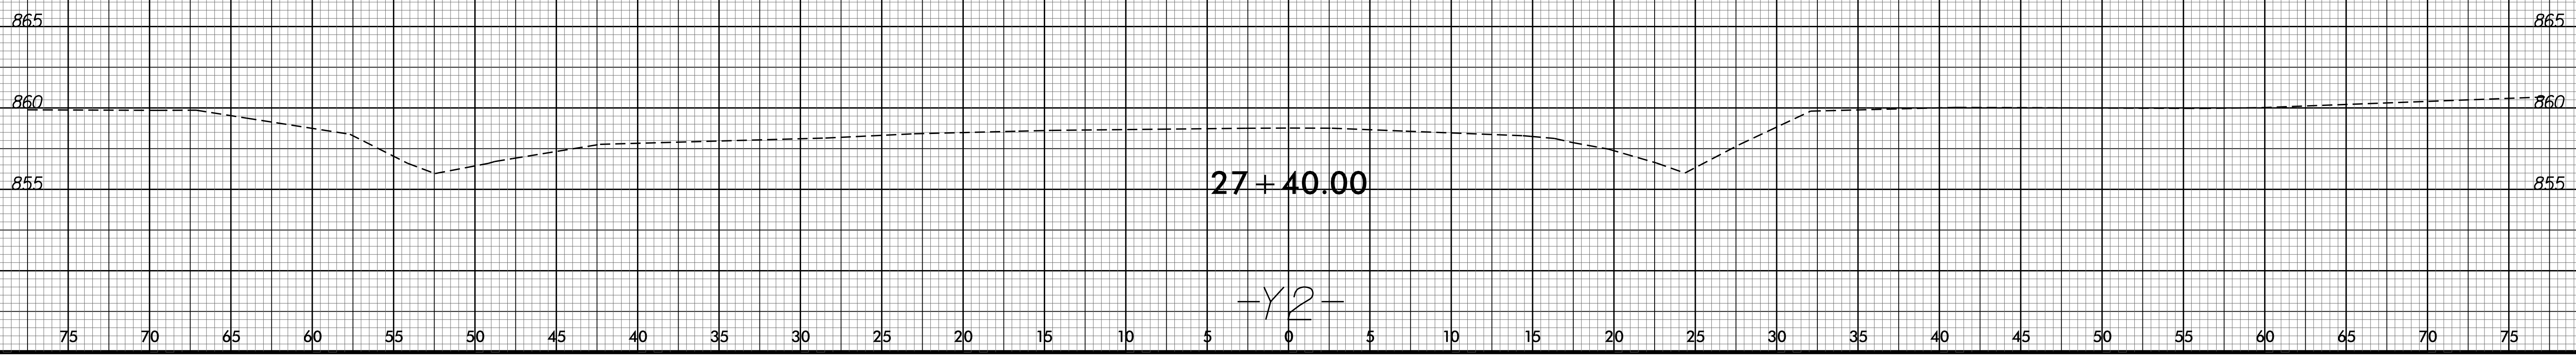

I3-JAN-2015 16:05  
R:\P000004\XSC\U-5305\_Rdy\_xp1\_Y2.dgn  
\$\$\$\$SERIAL\$\$\$\$