


SECTION PROFILE ALONG CL MEDIAN

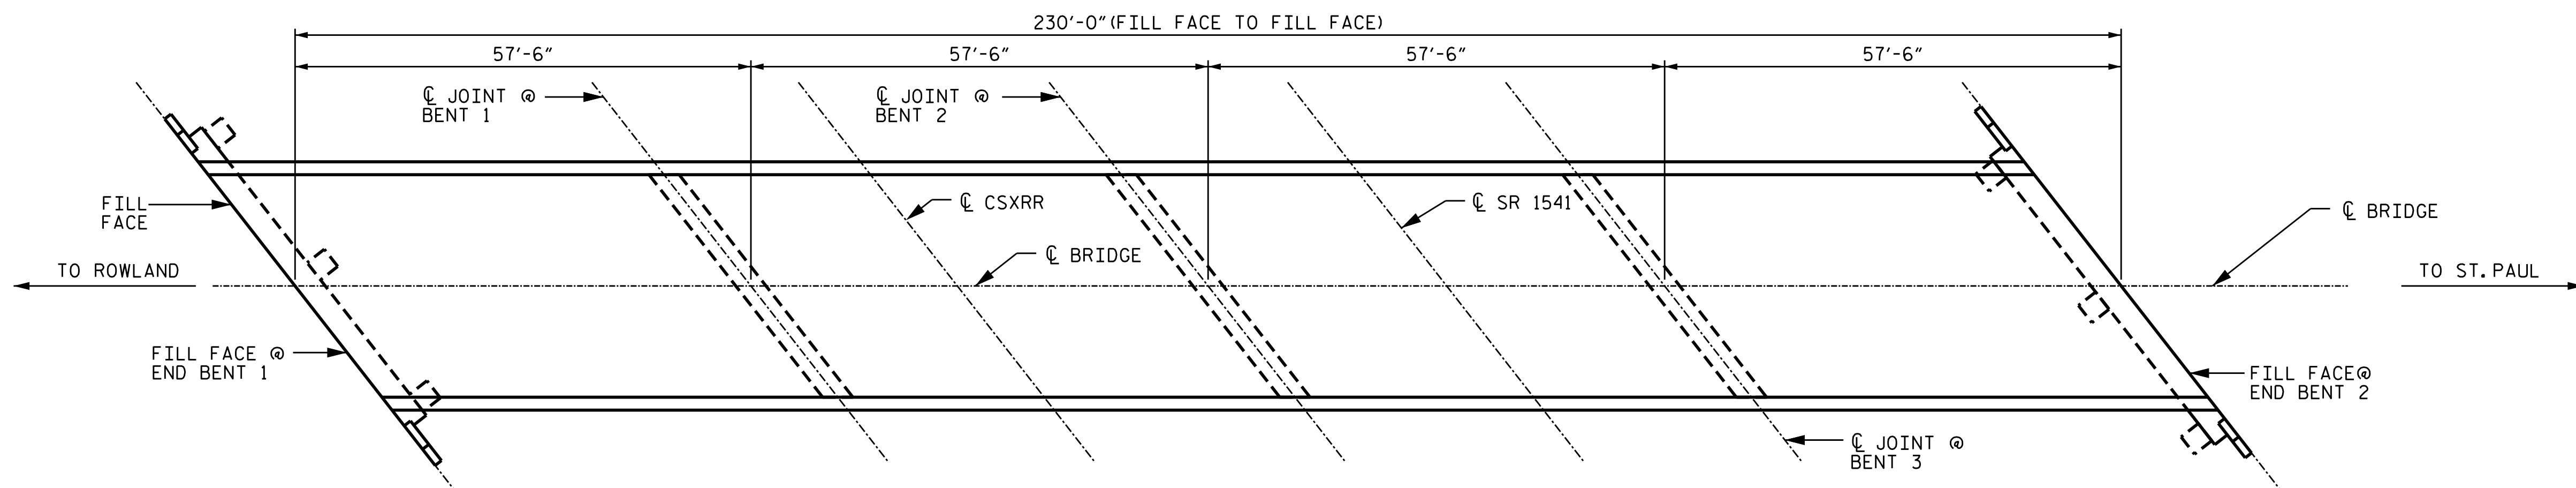

PLAN OF SPANS
(BRIDGE 144 SHOWN, 145 SIMILAR)

PROJECT NO. I-5308
ROBESON COUNTY
 BRIDGE NO.: 144 & 145
 SHEET 1 OF 2

STATE OF NORTH CAROLINA
 DEPARTMENT OF TRANSPORTATION
 RALEIGH

GENERAL DRAWING

BRIDGE #144 & #145 ON I-95
 OVER SR 1541 & CSXRR



DRAWN BY : M. WELDON DATE : 4/2014
 CHECKED BY : F. ASEFNIA DATE : 4/2014

REVISIONS						SHEET NO.
NO.	BY:	DATE:	NO.	BY:	DATE:	S-2
1			3			TOTAL SHEETS
2			4			23