



PAVEMENT REMOVAL  
 NEW CONSTRUCTION

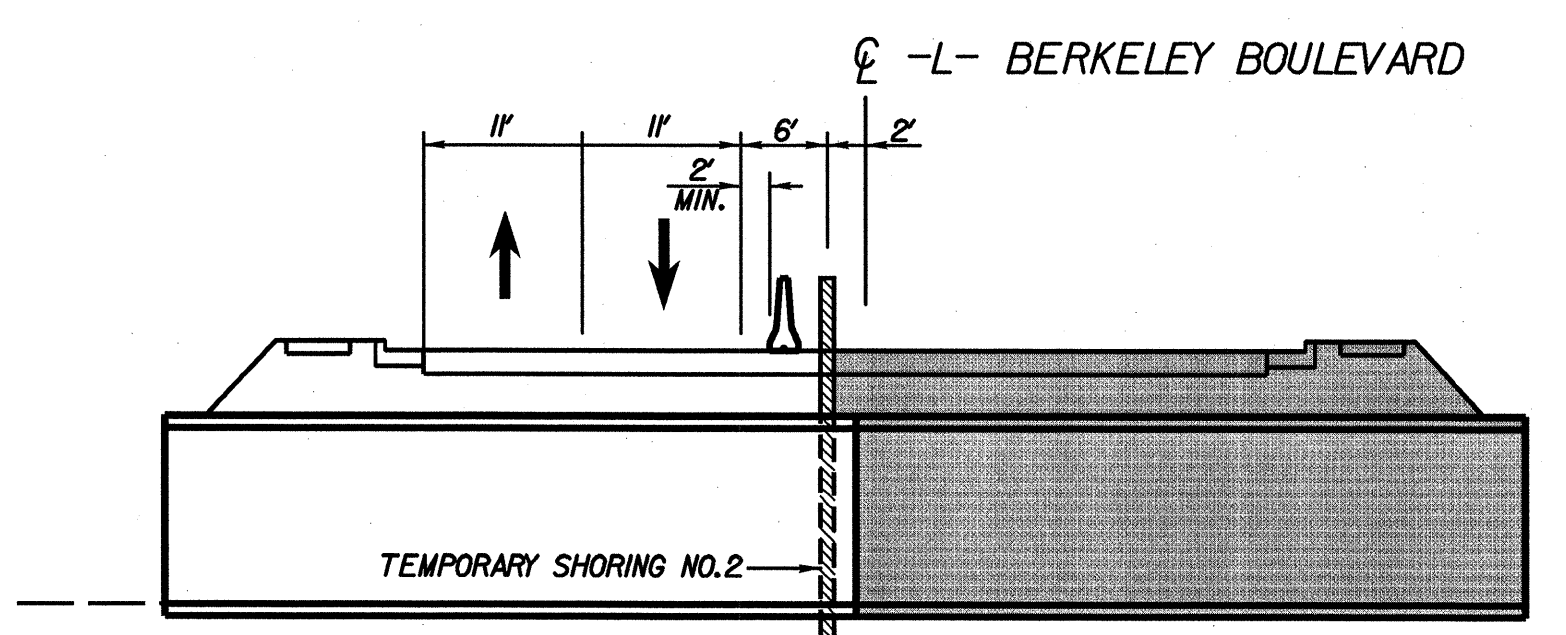

PHASE I  
 CULVERT SECTION  
 STA. 33+65

SHEET 9 OF 11

APPROVED: _____	DATE: _____
<b>TRAFFIC CONTROL          PLAN PHASE II</b>	
SCALE: 1" = 50'	REVISIONS
DATE: 06-01-11	
DWG. BY: DAS	
DESIGN BY: JJP	
REVIEWED BY: CAN	CADD FILE

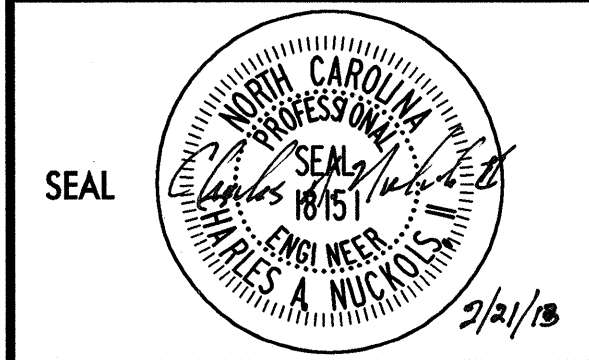

K:\RAL\_Roadway\011746003 (Berkeley Blvd)\Plan\TCP\011746003\_tcp\_9.dgn  
 2/21/2013