



PLAN OF UNIT

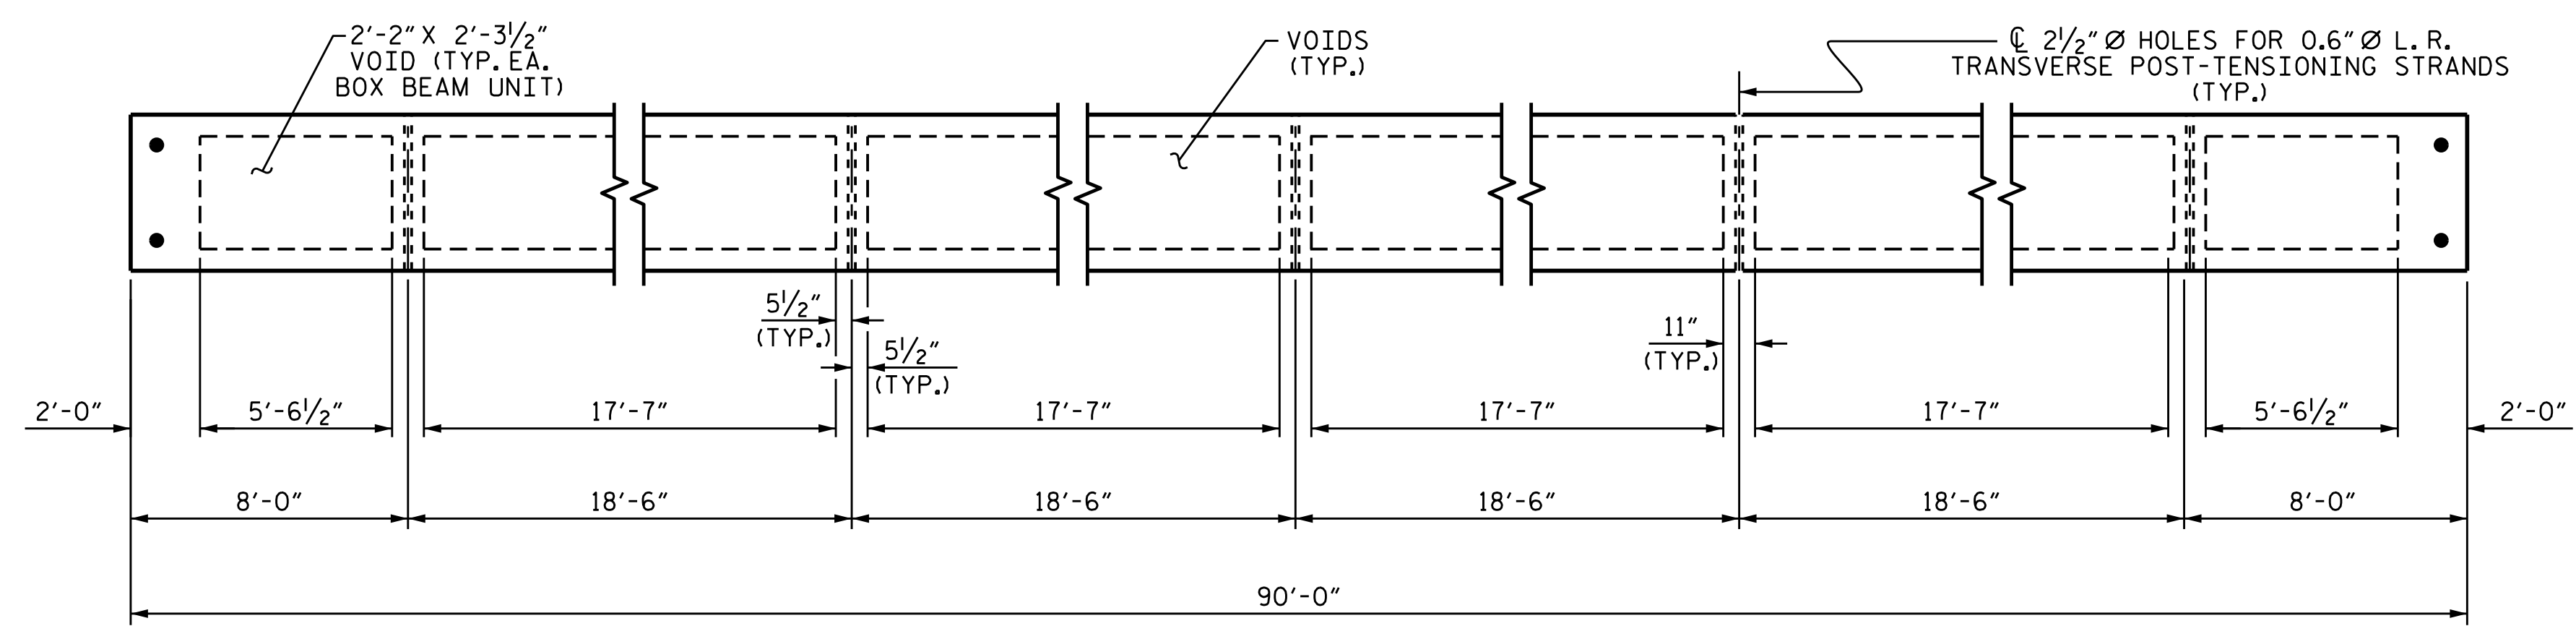

DIAPHRAGM AND VOID LAYOUT

PROJECT NO. B-4972
CABARRUS COUNTY
 STATION: 22+55.00 -L-
 SHEET 3 OF 7

STATE OF NORTH CAROLINA
 DEPARTMENT OF TRANSPORTATION
 RALEIGH
 SUPERSTRUCTURE
 PLAN OF SPANS
 33'-6" CLEAR ROADWAY
 (SPANS C & D)

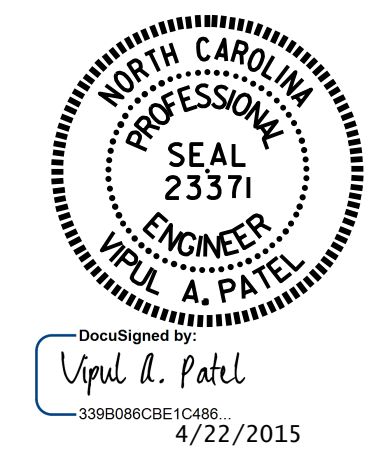

ASSEMBLED BY: J.P. MCCARTHA DATE: 7-25-14
 CHECKED BY: M.E. GILES DATE: 12-17-14
 DESIGN ENGINEER OF RECORD: J.P. MCCARTHA DATE: 12-17-14

REVISIONS						SHEET NO. S-7
NO.	BY:	DATE:	NO.	BY:	DATE:	
1			3			TOTAL SHEETS 31
2			4			