


8/23/99

0	5	10	PROJ. REFERENCE NO.	SHEET NO.
█	█	█	R-3622B	X-32

150 140 130 120 110 100 90 80 70 60 50 40 30 20 10 0 10 20 30 40 50 60 70 80 90 100 110 120 130 140 150

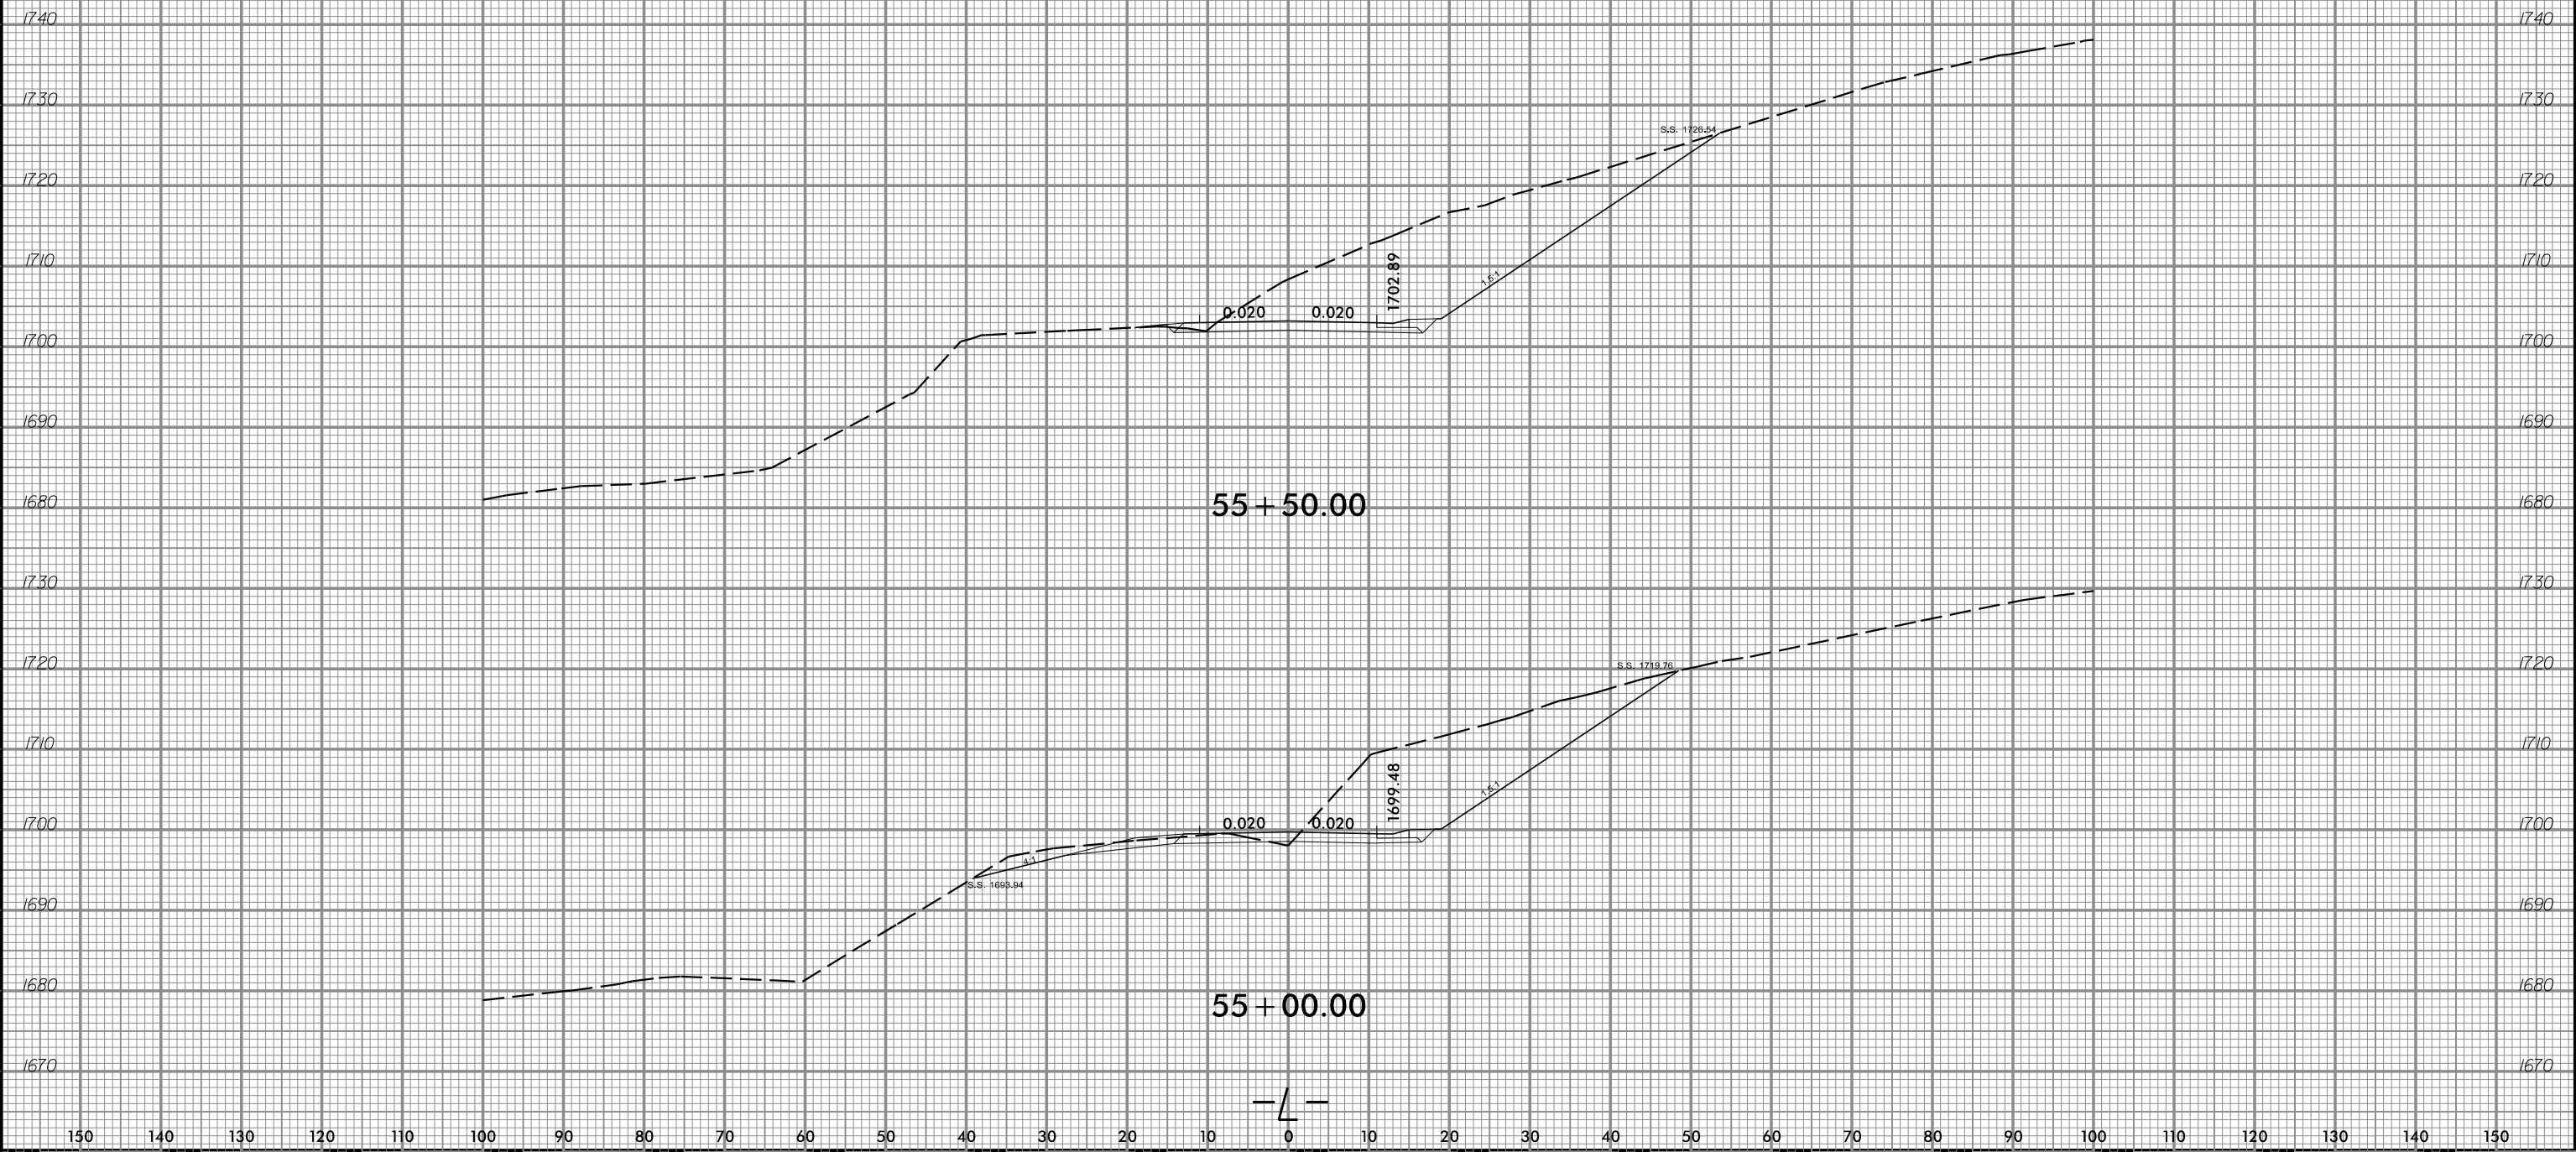

DATE: 8/23/99
 DRAWN BY: [Illegible]
 CHECKED BY: [Illegible]
 PROJECT: [Illegible]