


8/23/99

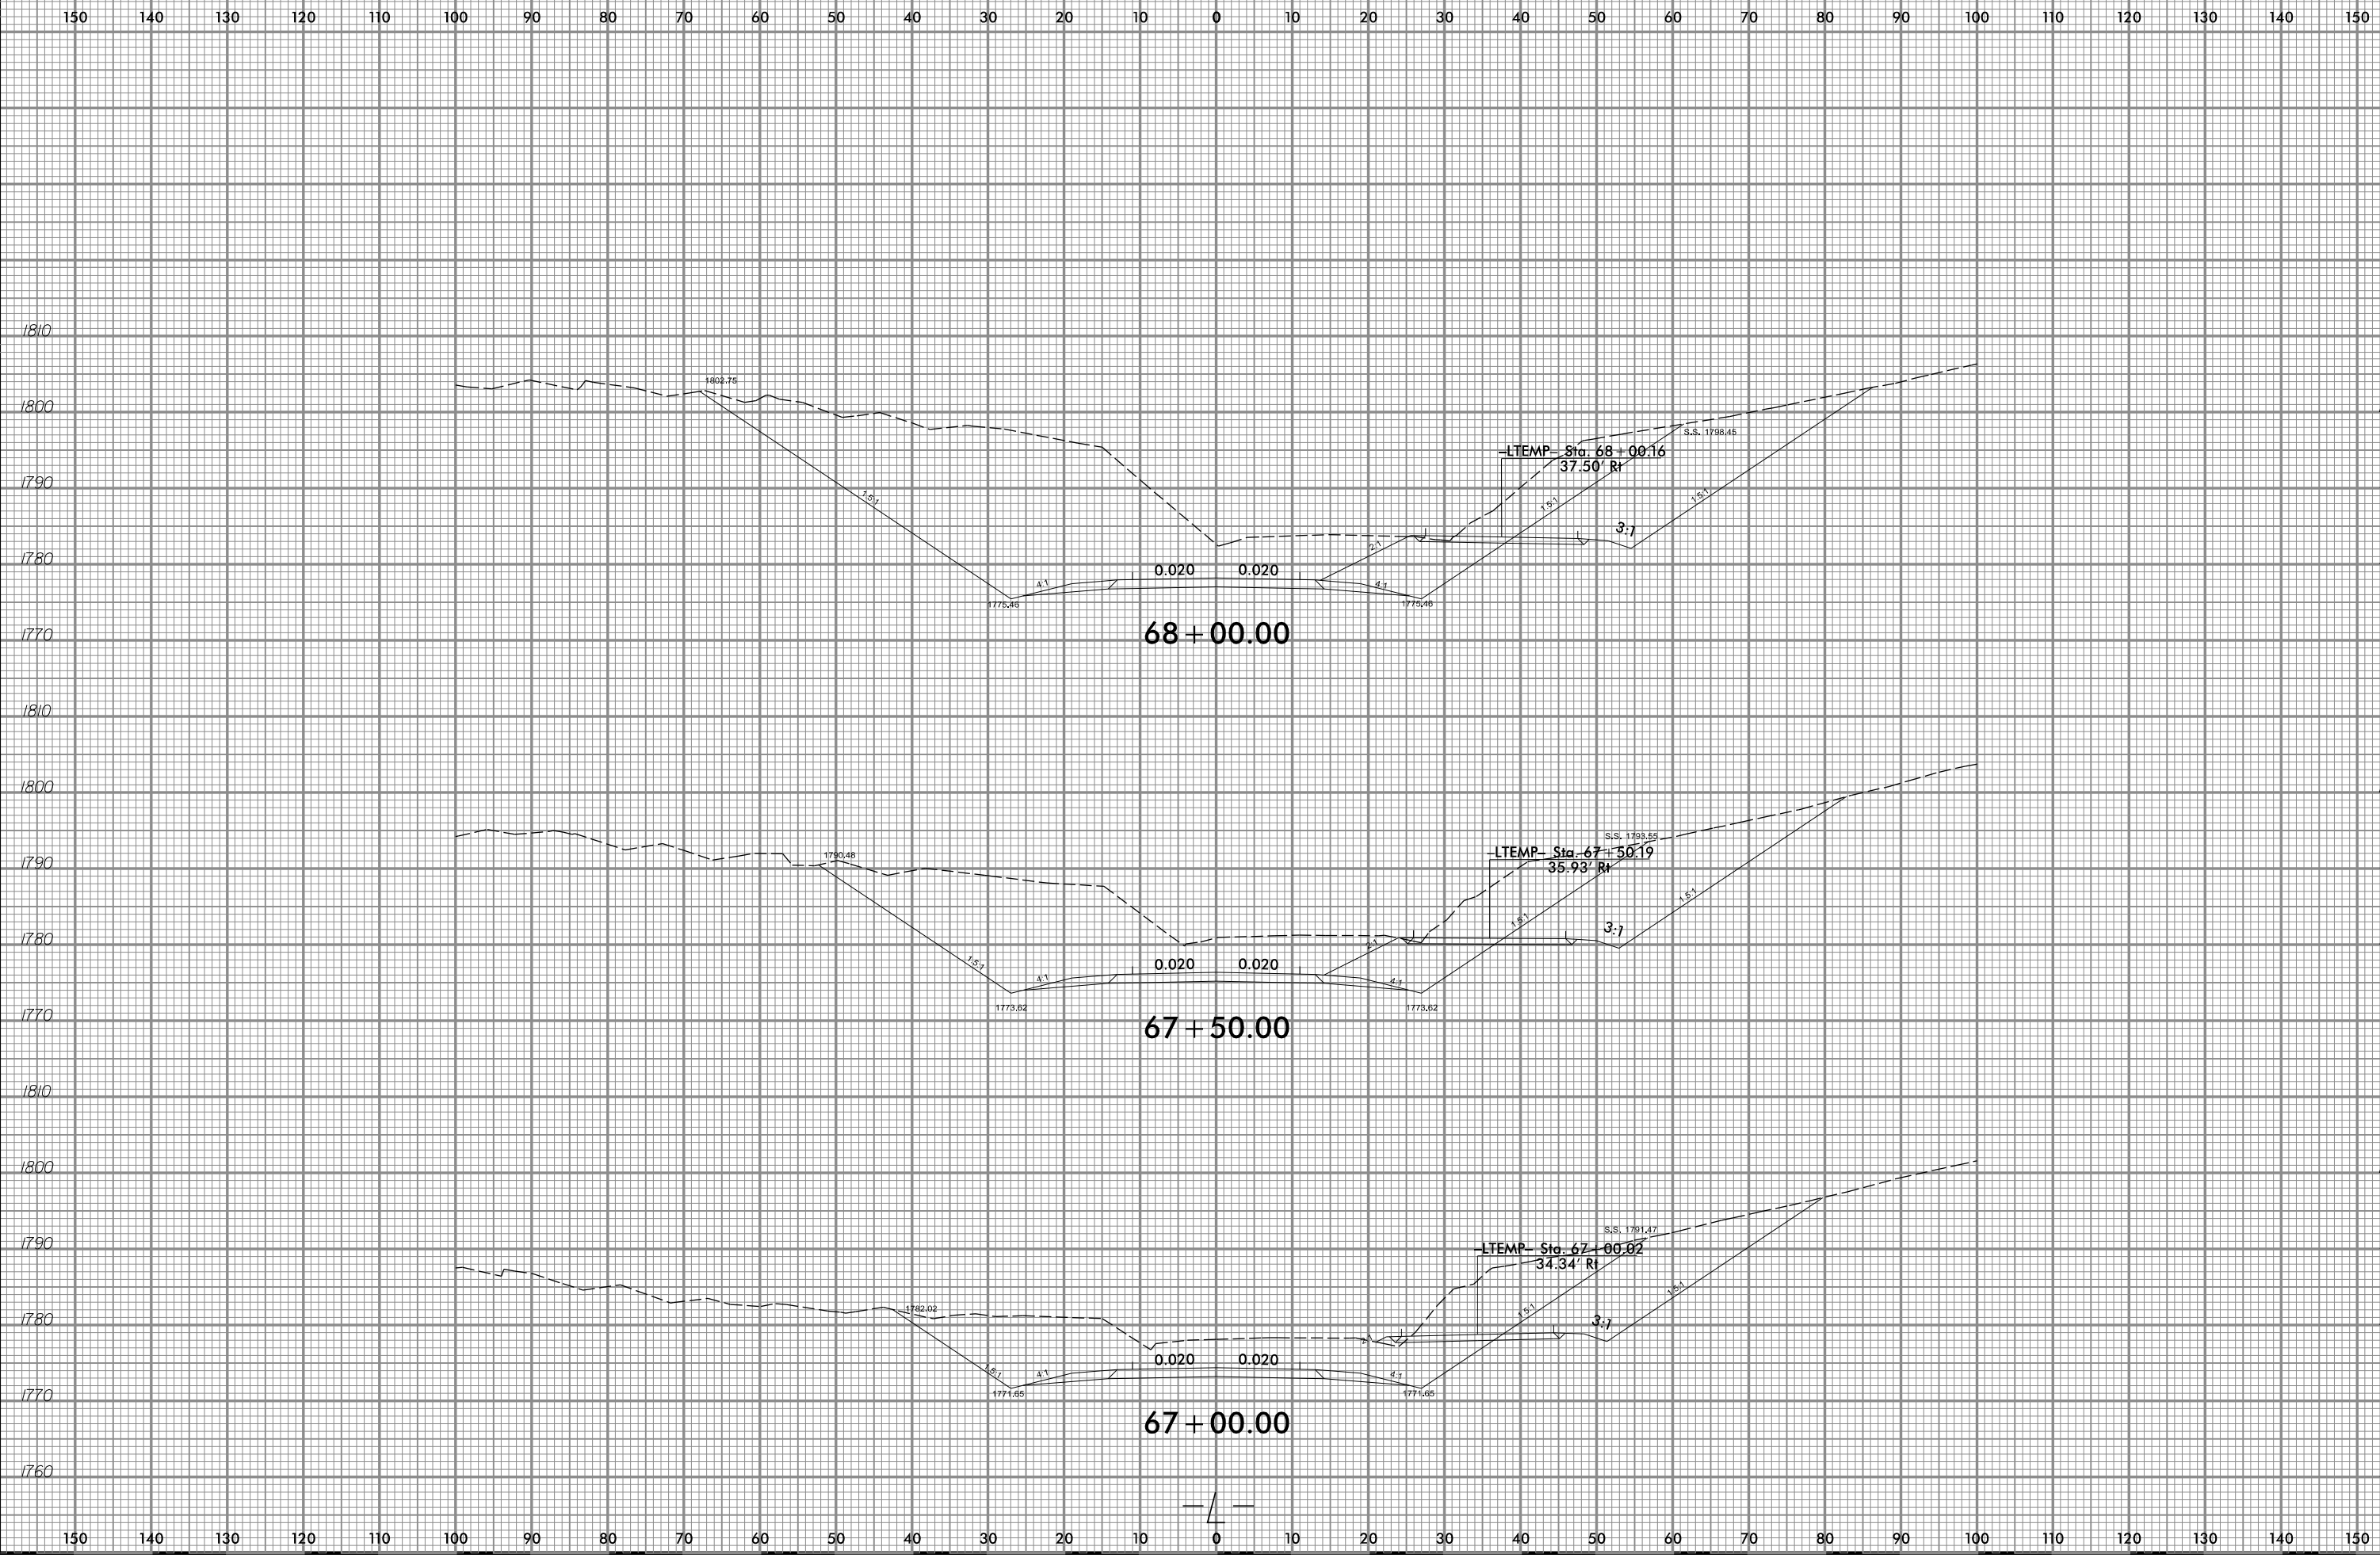

PROJ. REFERENCE NO. R-3622B	SHEET NO. X-41
--------------------------------	-------------------



SYSTEMS TIME SYSTEMS
DESIGN