


8/23/99

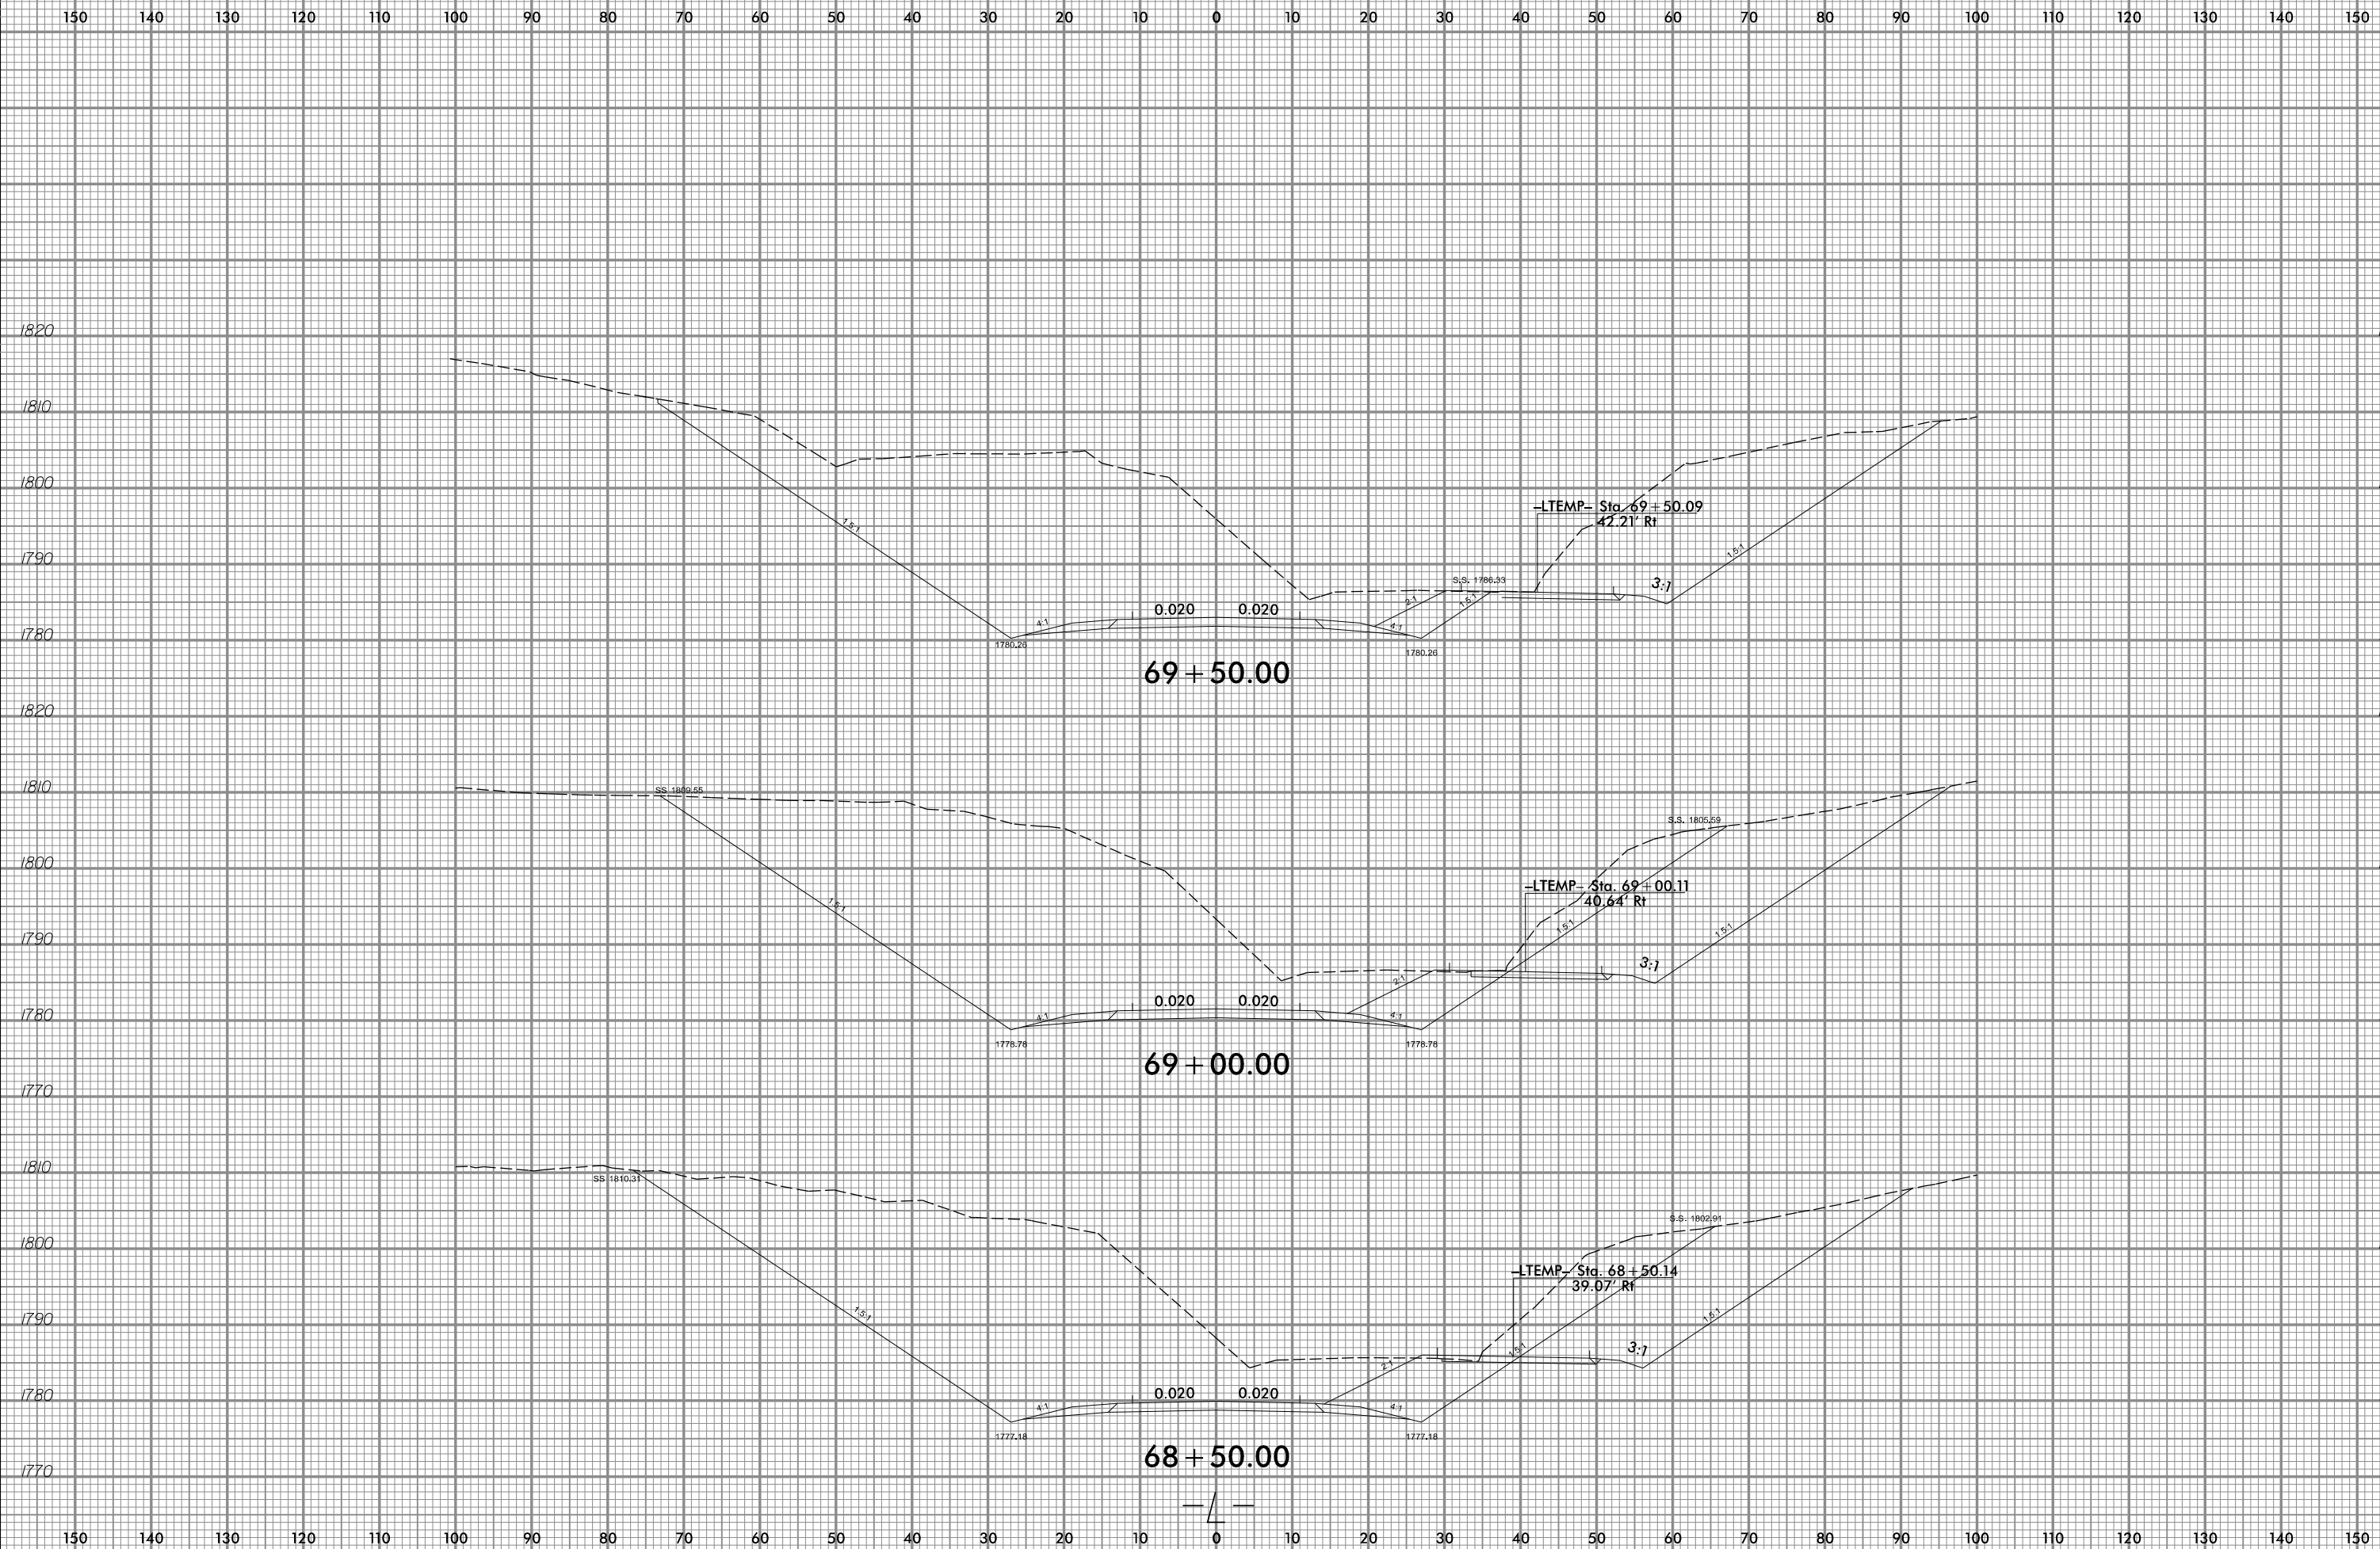

PROJ. REFERENCE NO.	SHEET NO.
R-3622B	X-42



SYSTEMS TIME \$\$\$\$\$\$
\$\$\$\$\$ DATE \$\$\$\$\$\$
\$\$\$\$\$ USER \$\$\$\$\$\$