



8/23/99

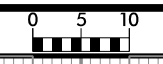

PROJ. REFERENCE NO.
R-3622B

SHEET NO.
X-82

150 140 130 120 110 100 90 80 70 60 50 40 30 20 10 0 10 20 30 40 50 60 70 80 90 100 110 120 130 140 150

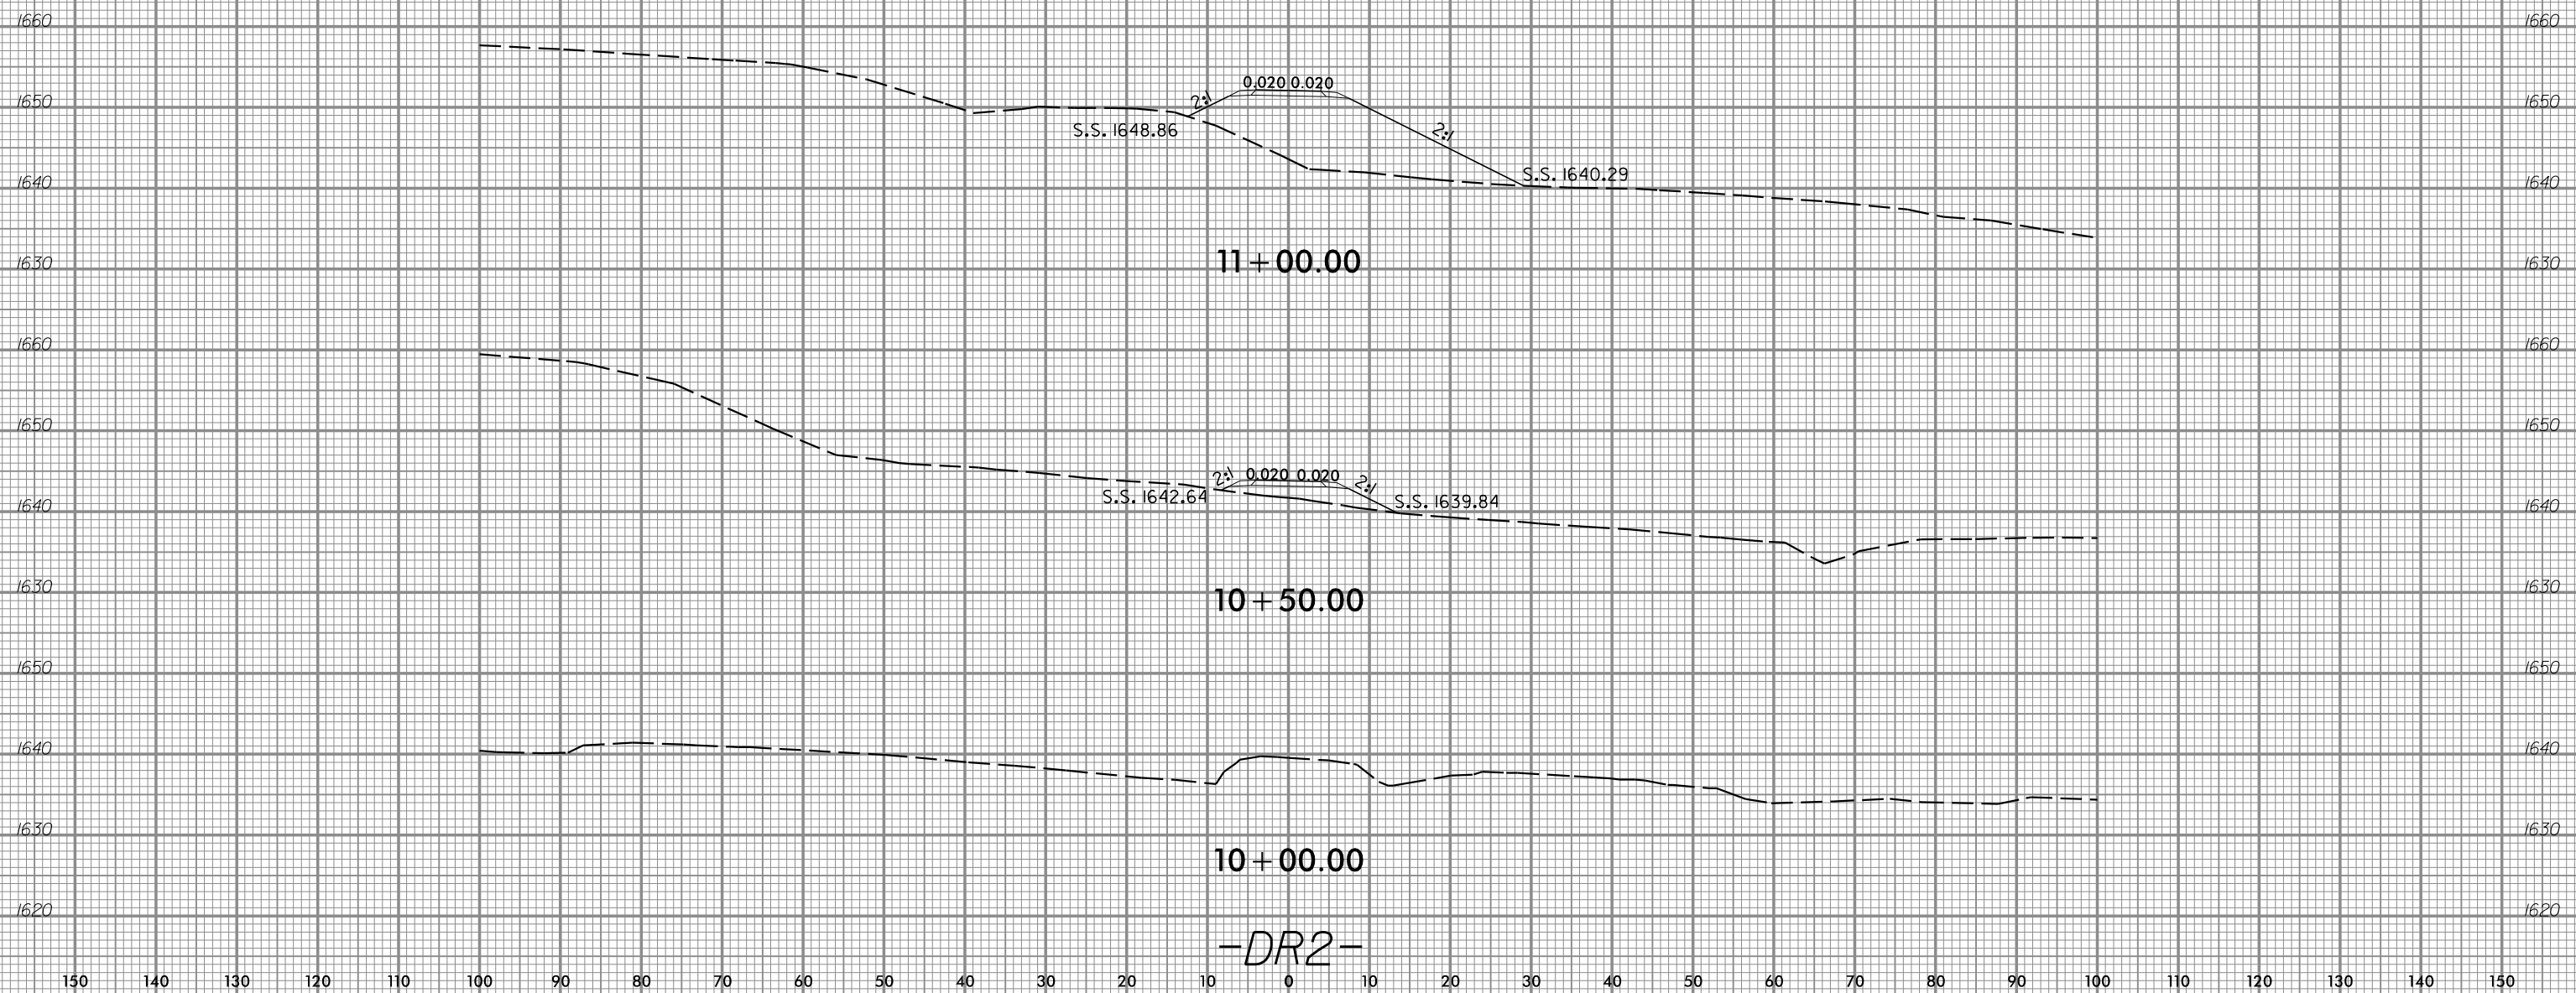

-DR2-

SYNTHETIC CONDITION
 11+00.00
 10+50.00
 10+00.00